

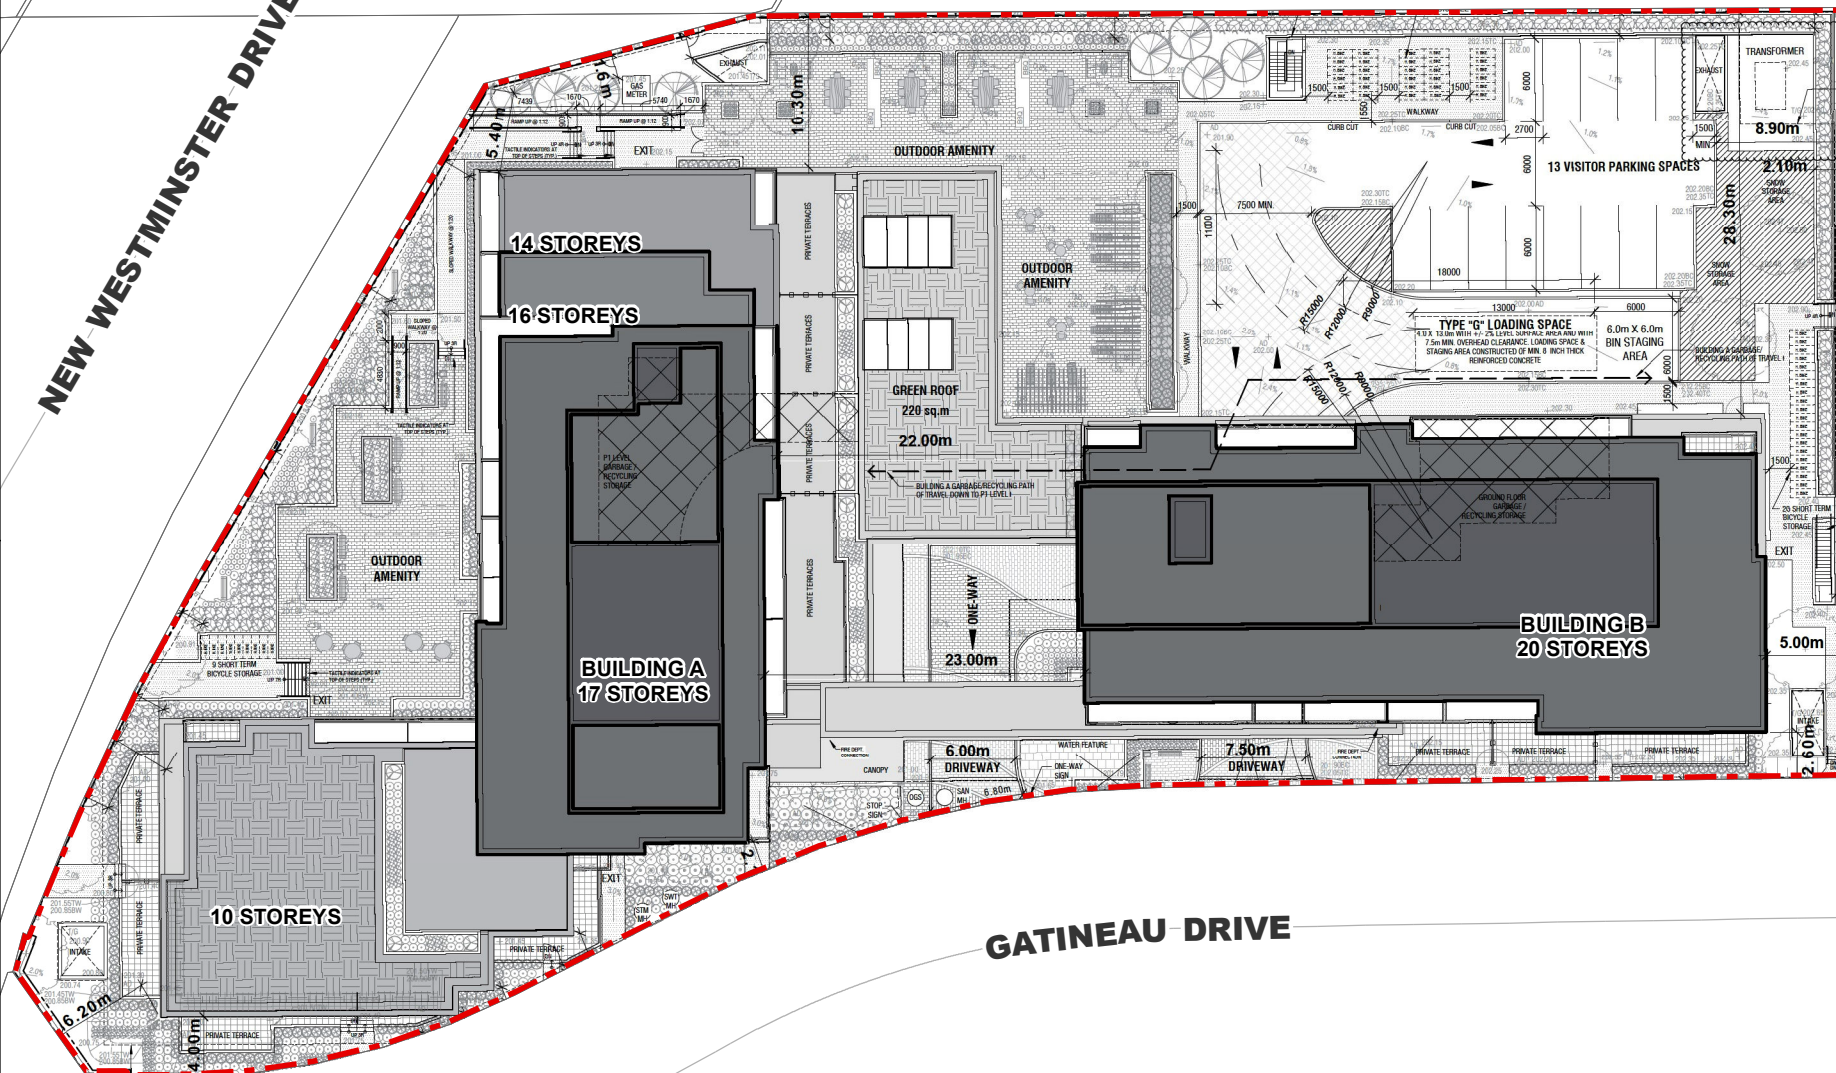


NEW WESTMINSTER DRIVE

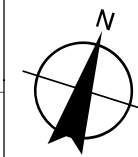

 Subject Lands

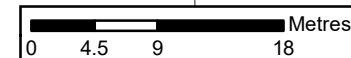

Site Plan

LOCATION:
10 and 20 Gatineau Drive
Part 2 Plan 65R-37034
Part of Lot 6 Concession 2

APPLICANT:
D'Or Developments Inc.



RELATED FILES:
Z.08.032 and DA.13.014

Attachment

FILE:
19CDM-22V002

DATE:
September 13, 2022

3