


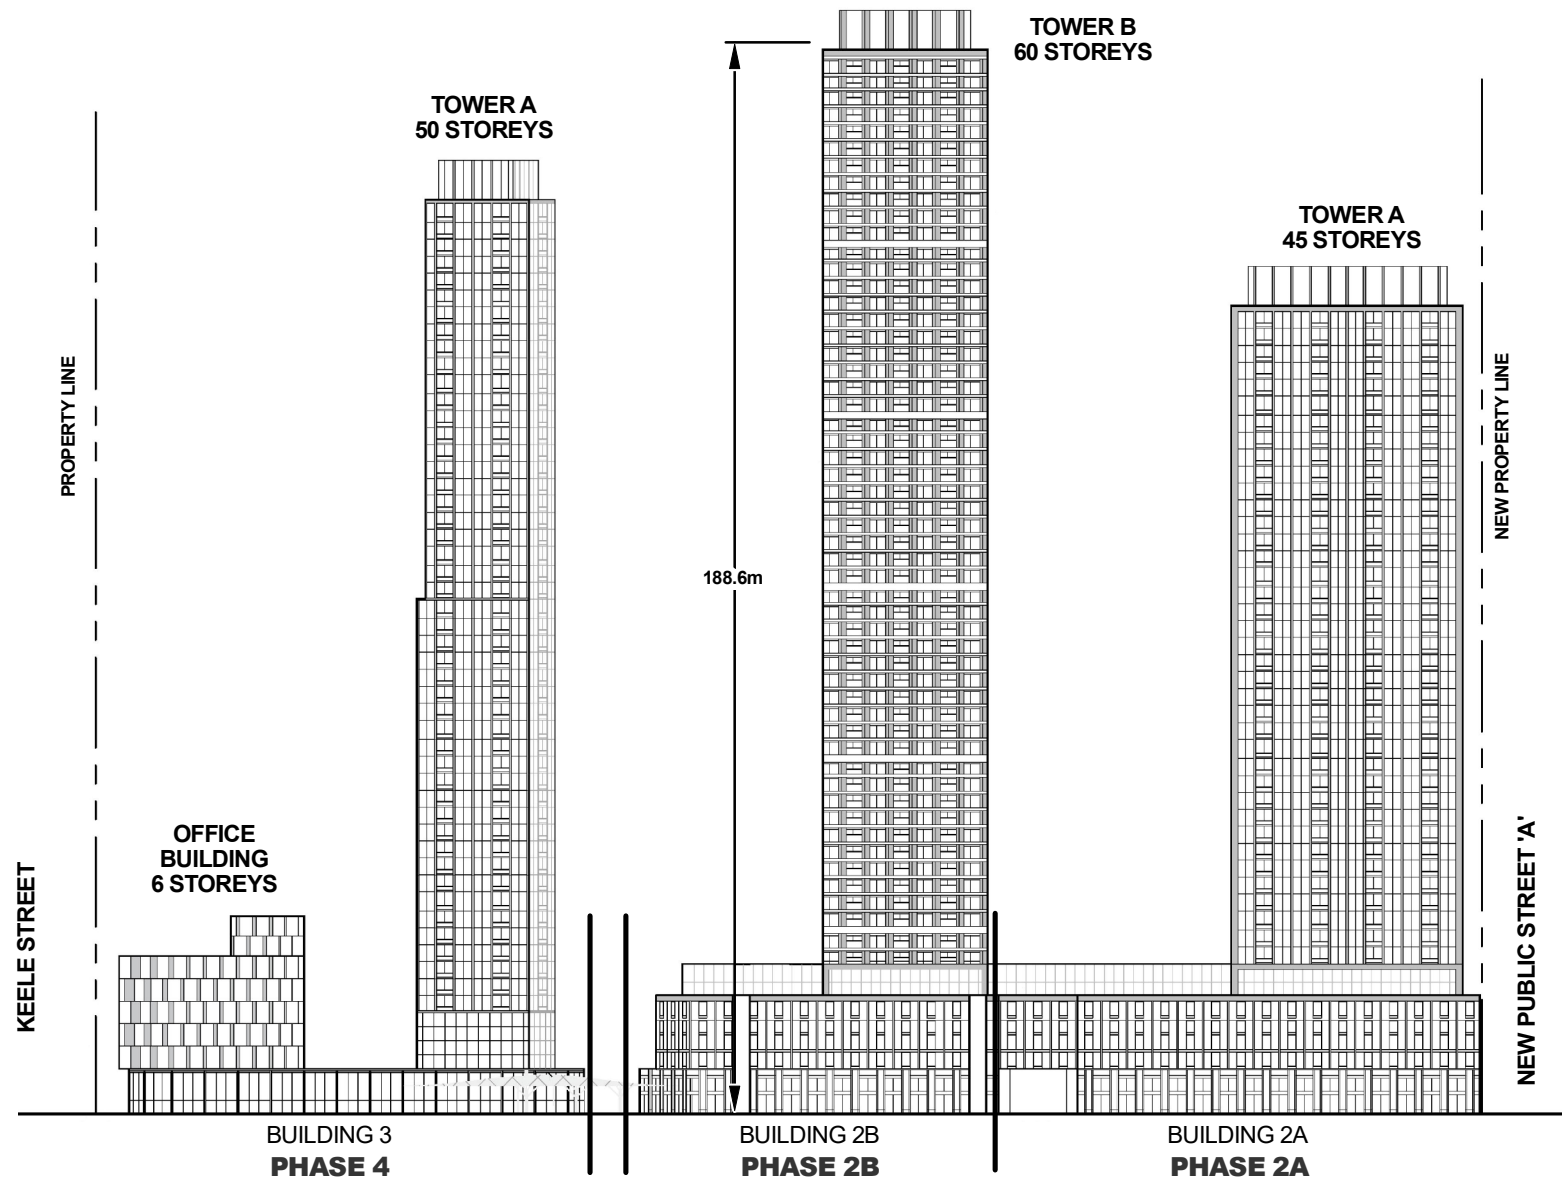

Not to Scale

Building Elevations - North (Facing Highway 7)

LOCATION:
7700 Keele Street and 2267 Highway 7
Part of Lot 5, Concession 4

APPLICANT:
Avenue 7 Developments Ltd.



Attachment

FILES:
OP.22.008, Z.22.015
and 19T-22V002

DATE:
September 13, 2022

4