


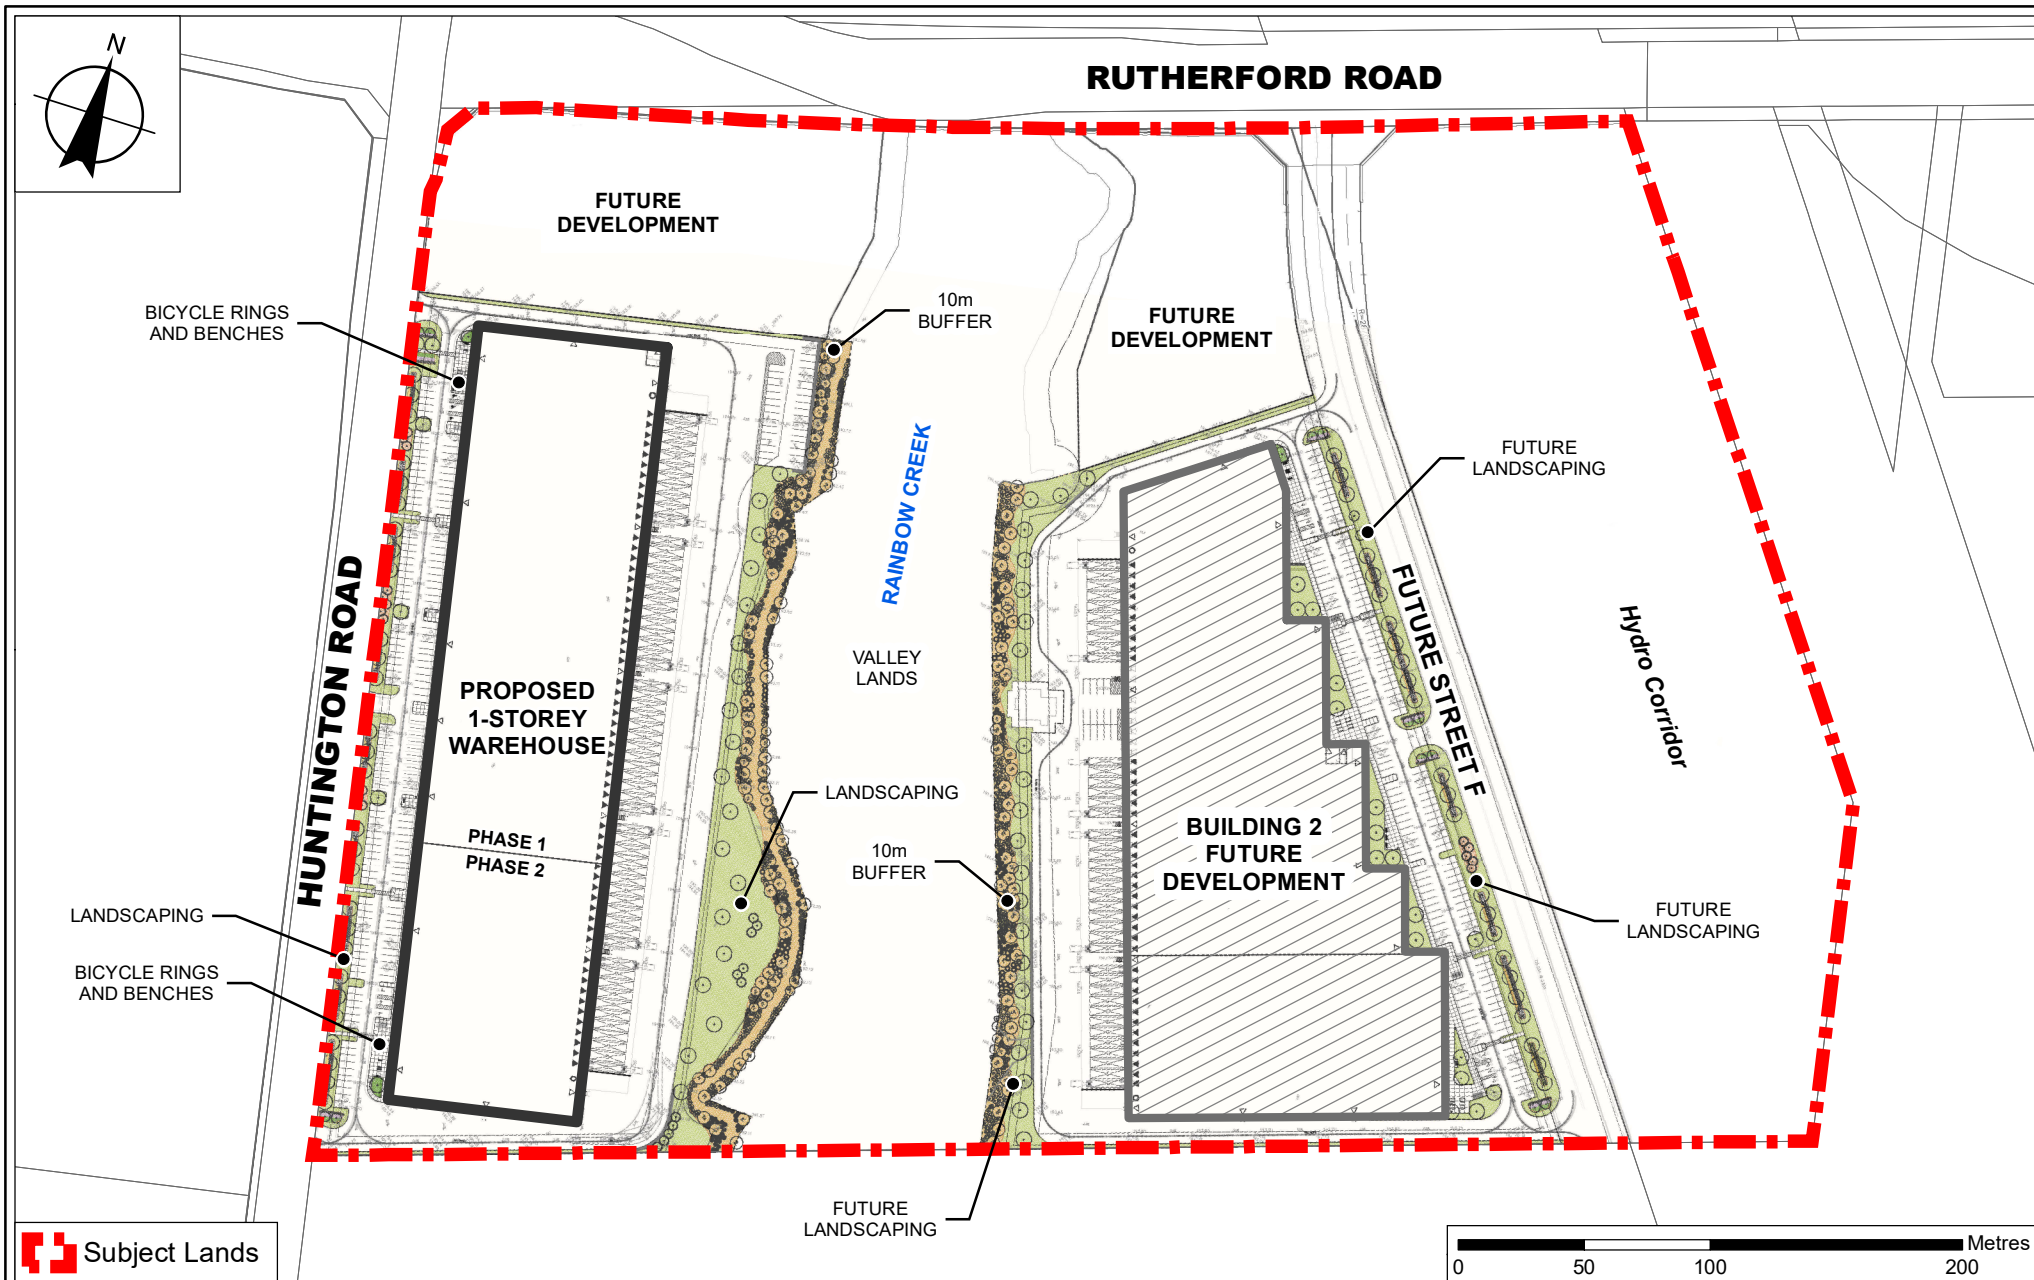

Proposed Landscape Plan

LOCATION:
9151 Huntington Road

APPLICANT:
Anatolia Investments Corp.



Attachment

FILES: Z.18.027 and DA.18.067
RELATED FILE: 19T-18V011

DATE:
December 1, 2020

4