


NORTH ELEVATION

HARDIE PLANK
SMOOTH SIDING

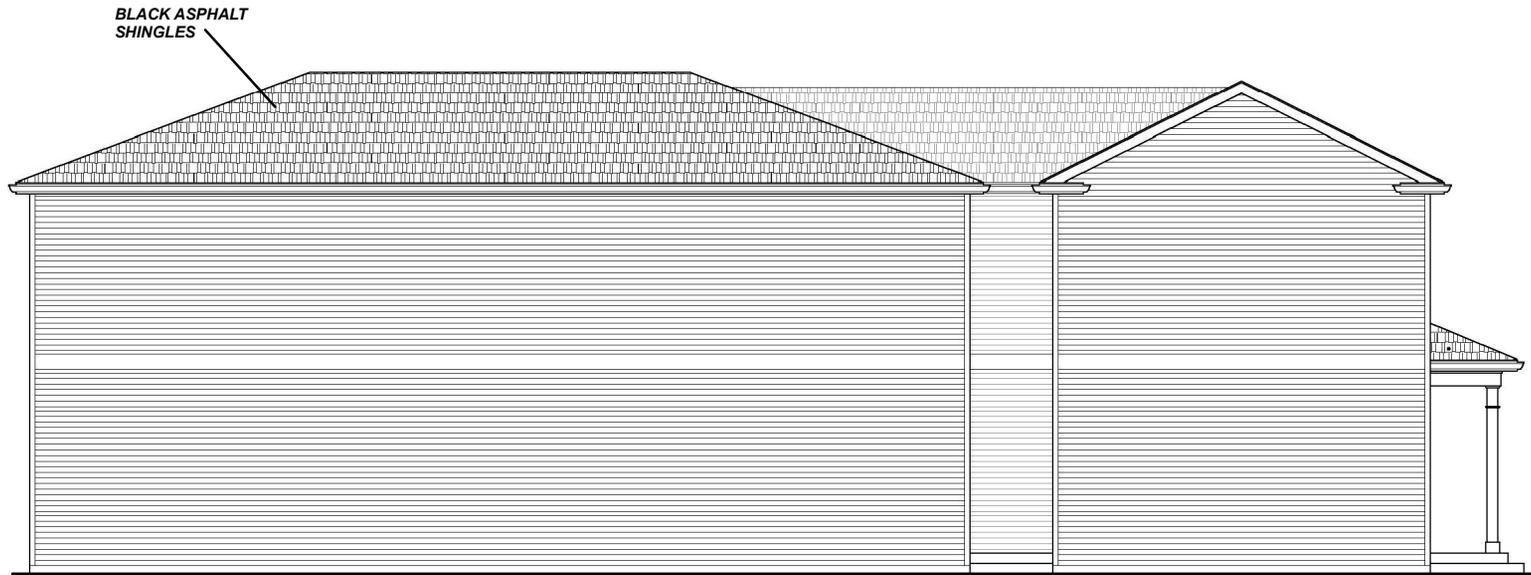

BLACK ASPHALT
SHINGLES

WEST ELEVATION

Not to Scale

Elevations - North & West

LOCATION:
Part of Lot 24, Concession 8

APPLICANT: Grazio Divittoris and
2561074 Ontario Inc.



Attachment

FILES:
Z.18.005 & DA.17.113

DATE:
January 22, 2020

6