


HIGHWAY 7

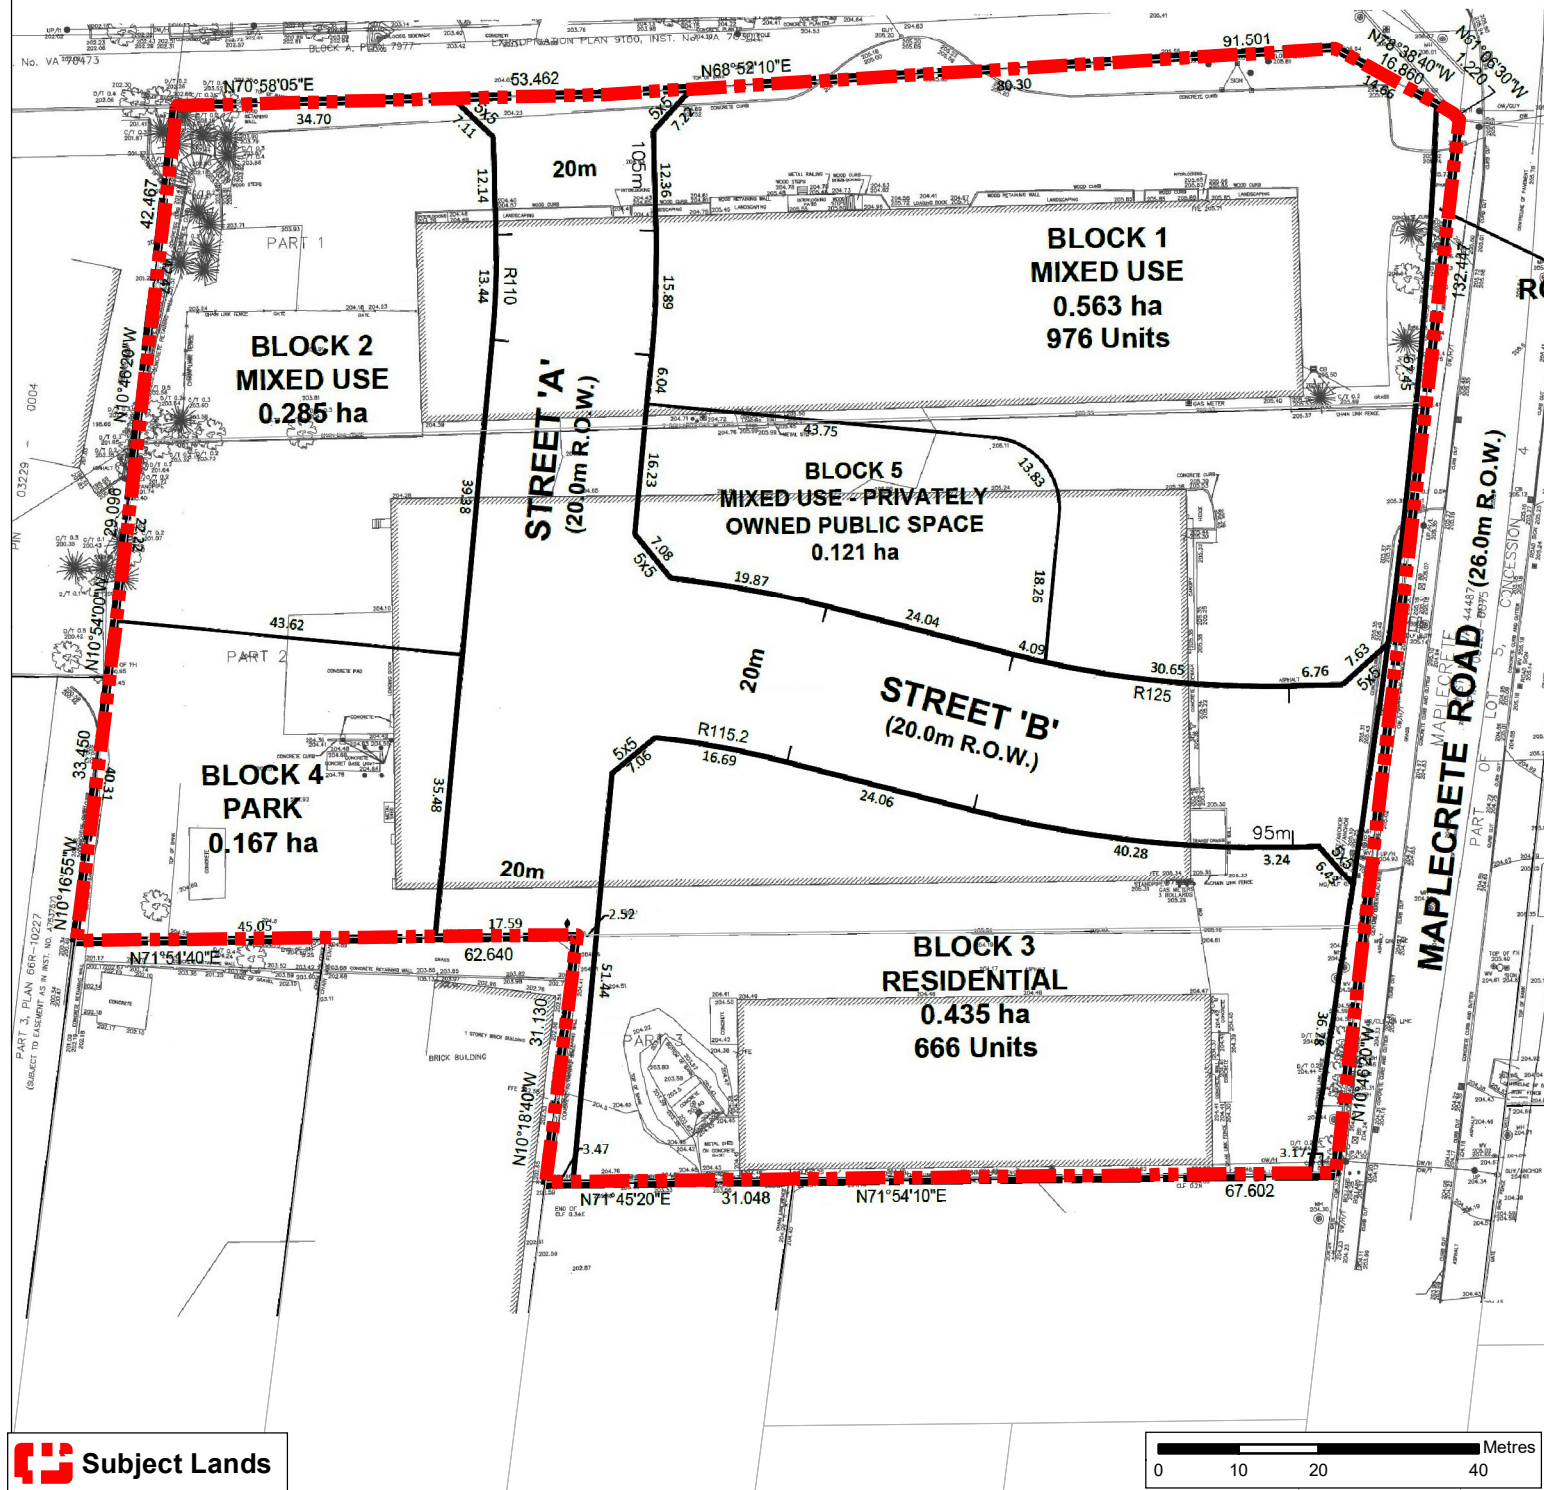

Proposed Amended Draft Plan of Subdivision

LOCATION: 2951-2957 Highway 7 and
180 Maplecreek Road; Part of Lot 5, Concession 4

APPLICANT: 1834371 Ontario Inc.



Attachment

FILES:
OP.22.009 and
Z.22.018
DATE:
November 22, 2022

3