


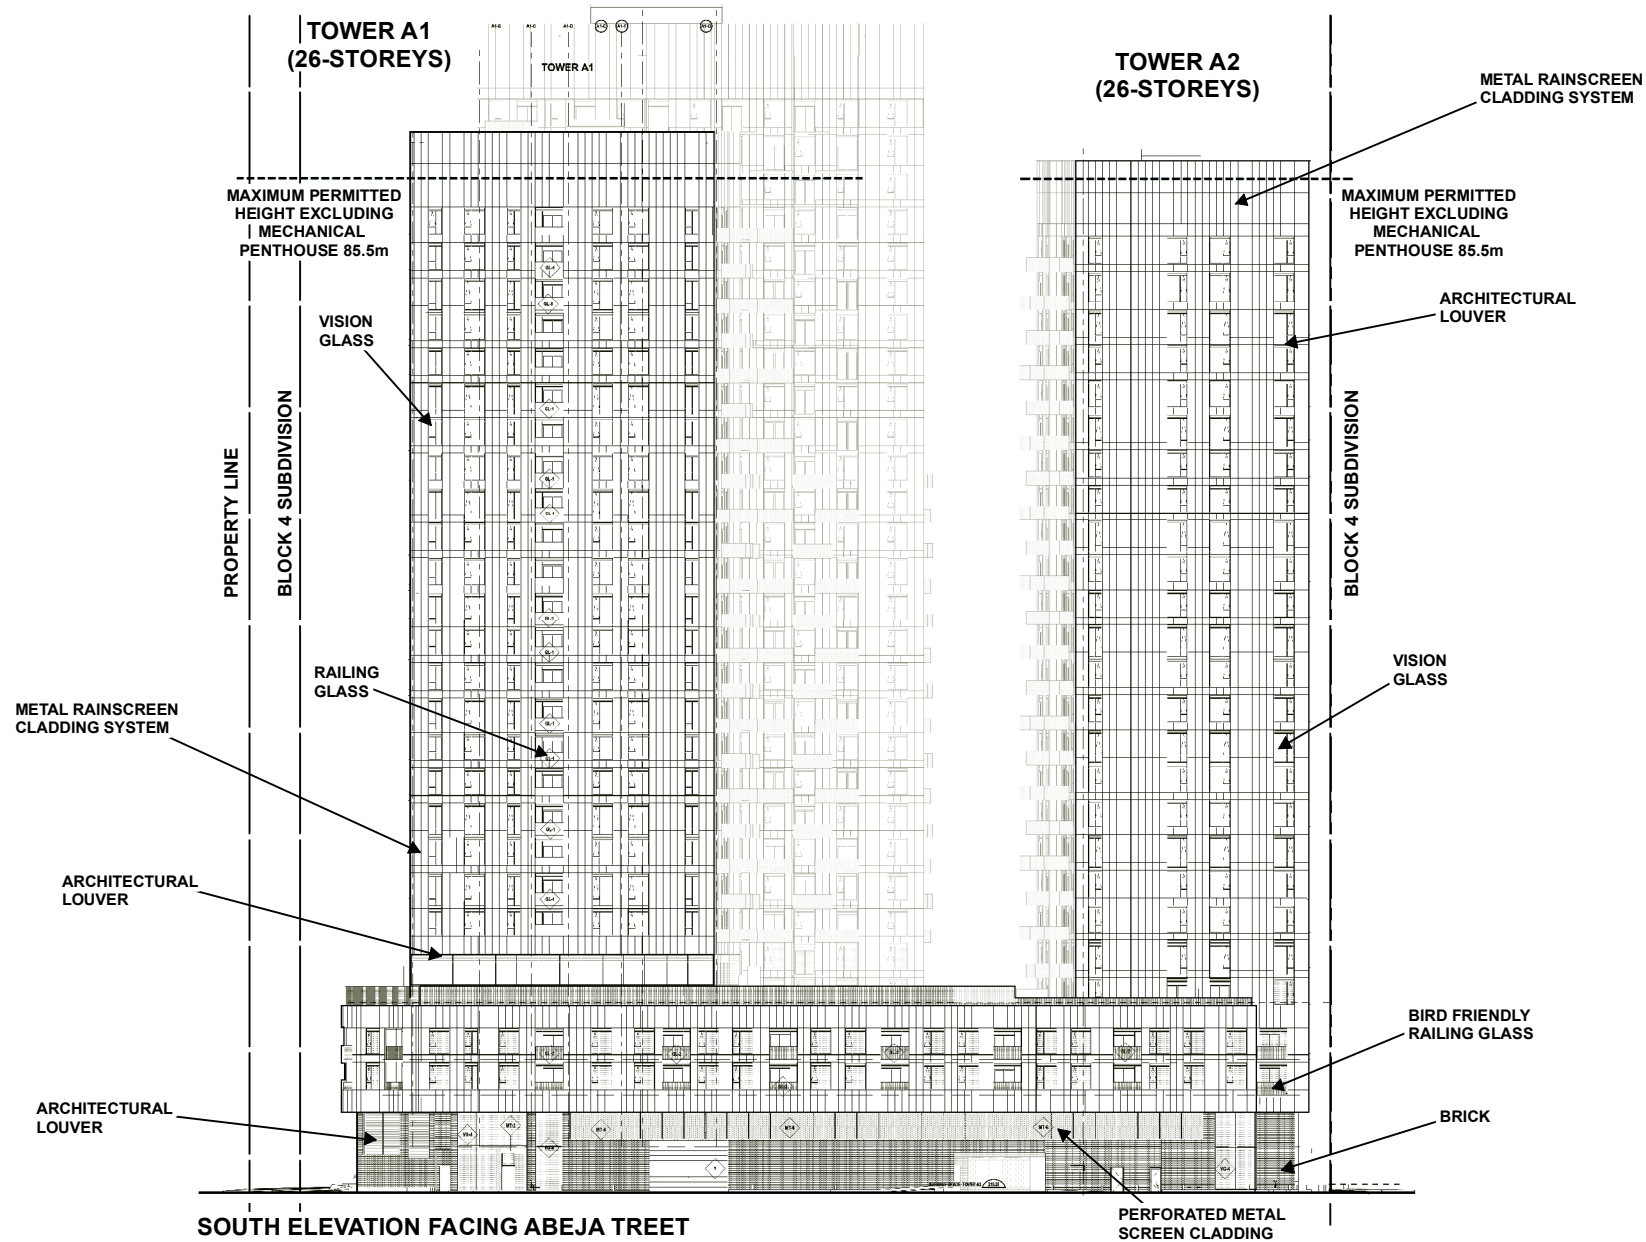

Building Elevations - South Elevation Facing Street 'B' (Abeja Street)

LOCATION: 2901 Rutherford Road
Part of Lot 15, Concession 4

APPLICANT: Rutherford Land Development Corporation



Attachment

FILES:
19T-18V001 and DA.19.010
RELATED FILES:
OP.06.028 and Z.06.075
DATE: November 22, 2022

8