





EXISTING 2-STORY PROMENADE SHOPPING CENTRE TO REMAIN

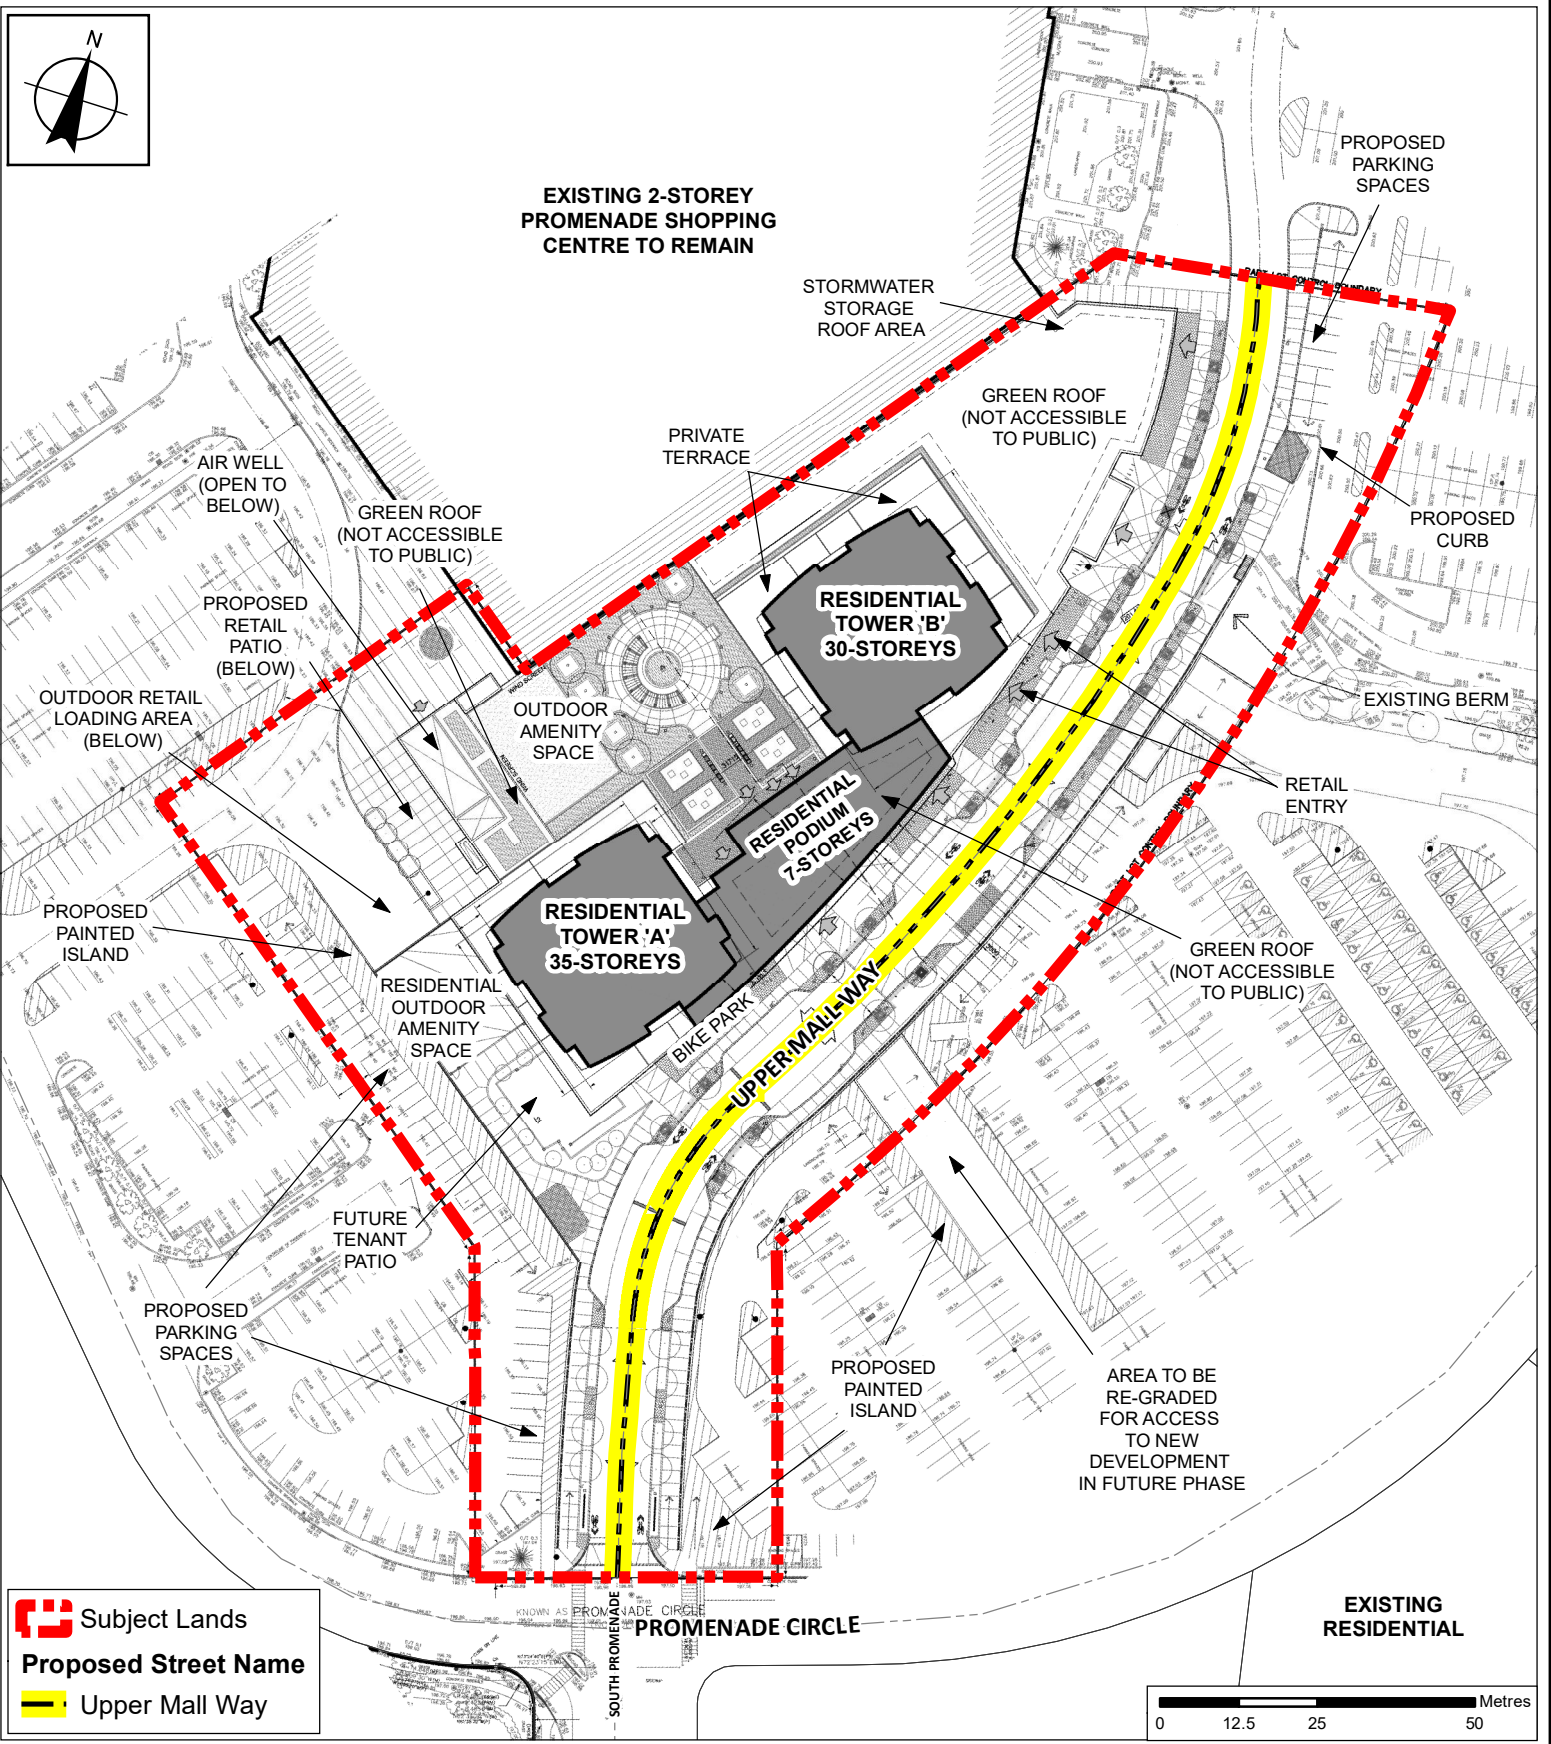

 Subject Lands

 Proposed Street Name

 Upper Mall Way

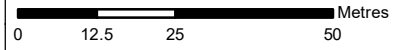

Proposed Municipal Street Name

LOCATION:
Part of Lot 4, Concession 2

APPLICANT:
Promenade Limited Partnership



Attachment

FILE: DA.21.035

DATE:
November 22, 2022

1