


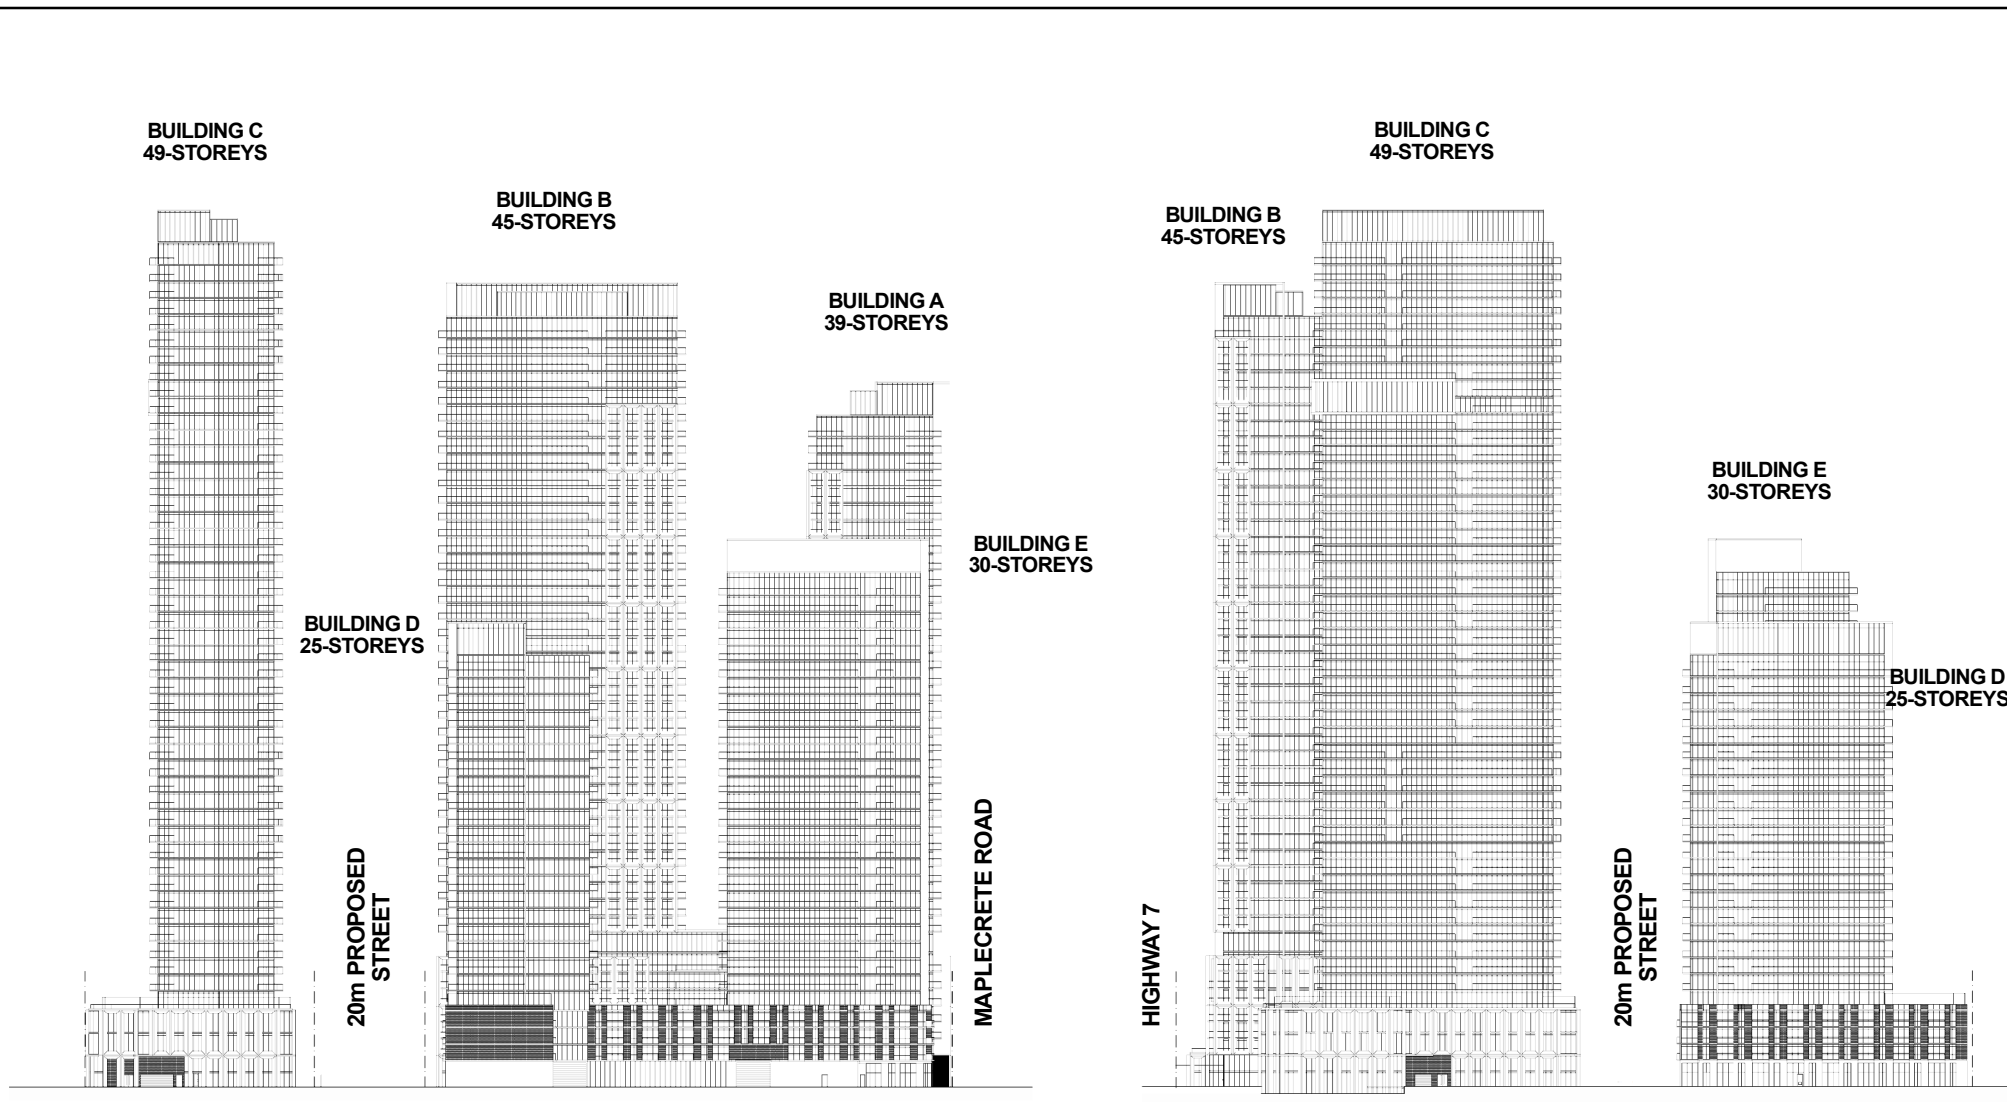

SOUTH ELEVATION

WEST ELEVATION

Not to Scale

Building Elevations - South and West

LOCATION: 2951-2957 Highway 7 and
180 Maplecrete Road;
Part of Lot 5, Concession 4

APPLICANT:
1834371 Ontario Inc.



Attachment

FILES:
OP.22.009 and
Z.22.018
DATE:
November 22, 2022

6