


**WEST ELEVATION** (Facing Site Interior)



**EAST ELEVATION** (Facing Barons Street)

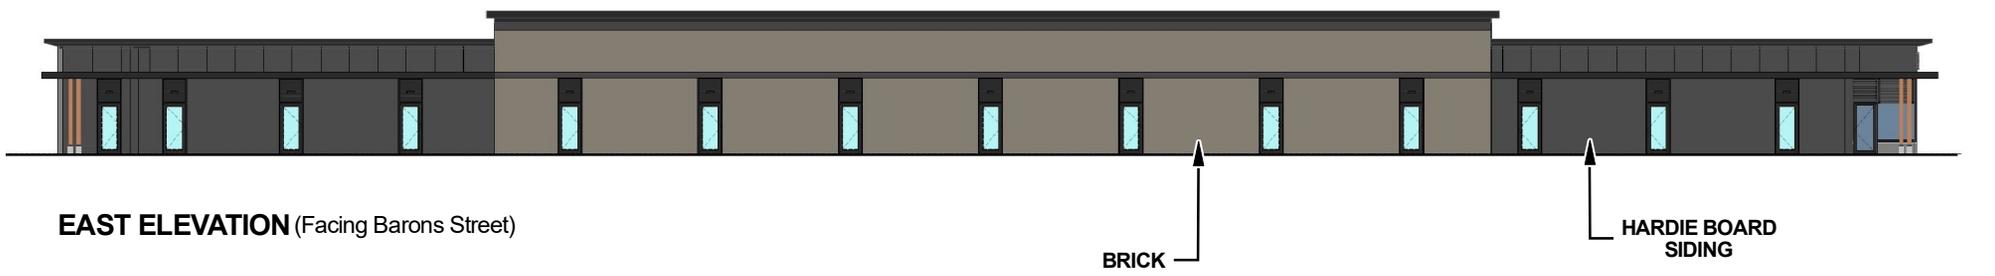

**NORTH ELEVATION**



**SOUTH ELEVATION**

Not to Scale

# Elevations - Building D

**LOCATION:**  
Block 226 and Part of Block 227, Plan 65M-4373  
Part of Lot 21, Concession 9

**APPLICANT:**  
Nashville Major Developments Inc.



**FILE:**  
Z.22.027

**RELATED FILE:**  
DA.22.055

**DATE:**  
December 6, 2022

**Attachment**  
**8**