



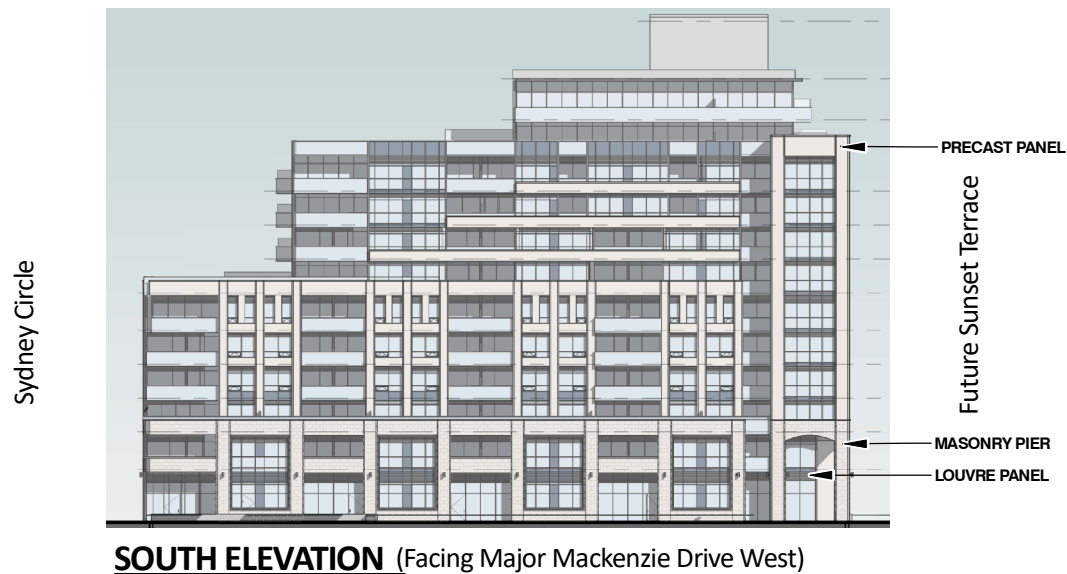

Conceptual Building Elevations (East and South)

LOCATION:
3836 and 3850 Major
Mackenzie Drive West

APPLICANT:
NJS Developments Inc.

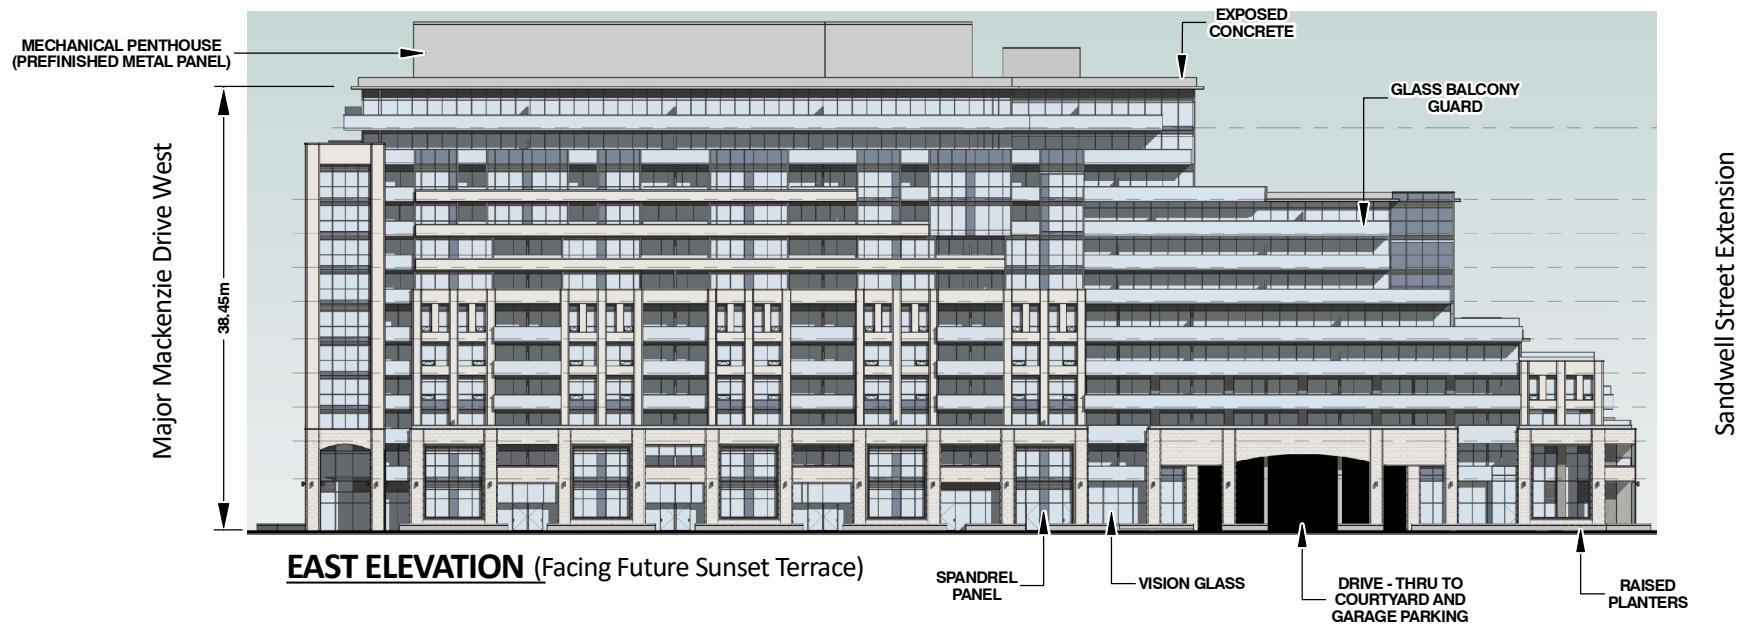

Attachment

FILES:
OP.21.023, Z.21.047

DATE:
January 17, 2023

3