

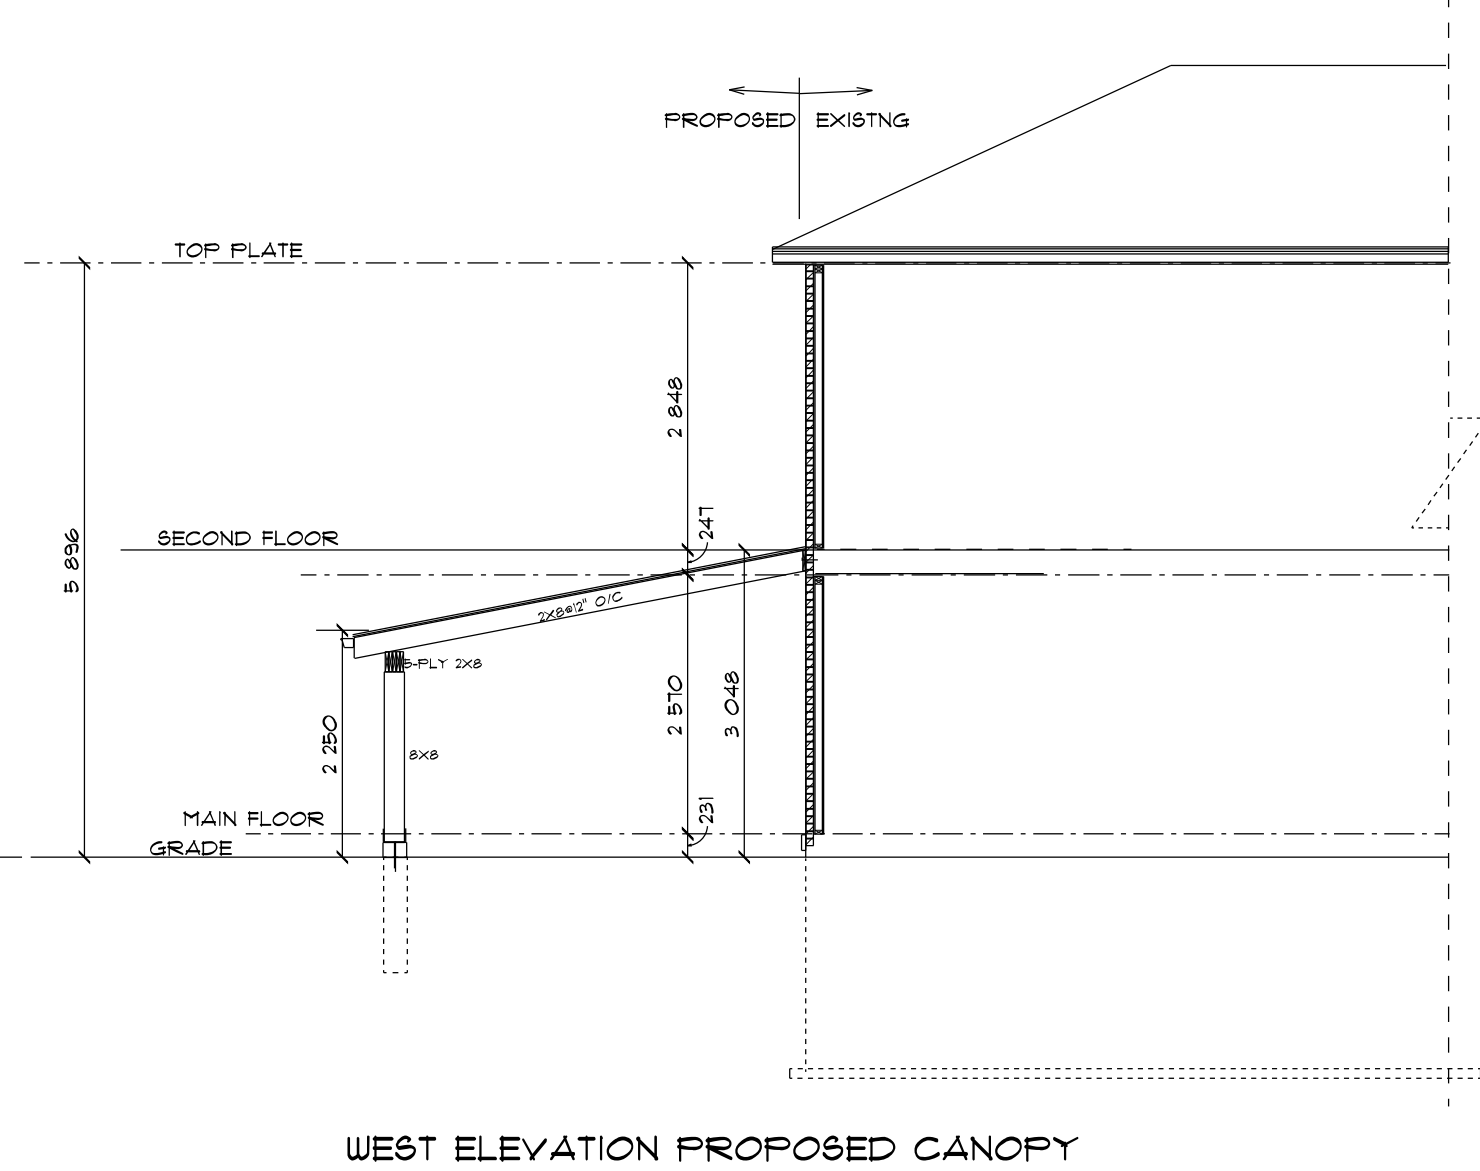
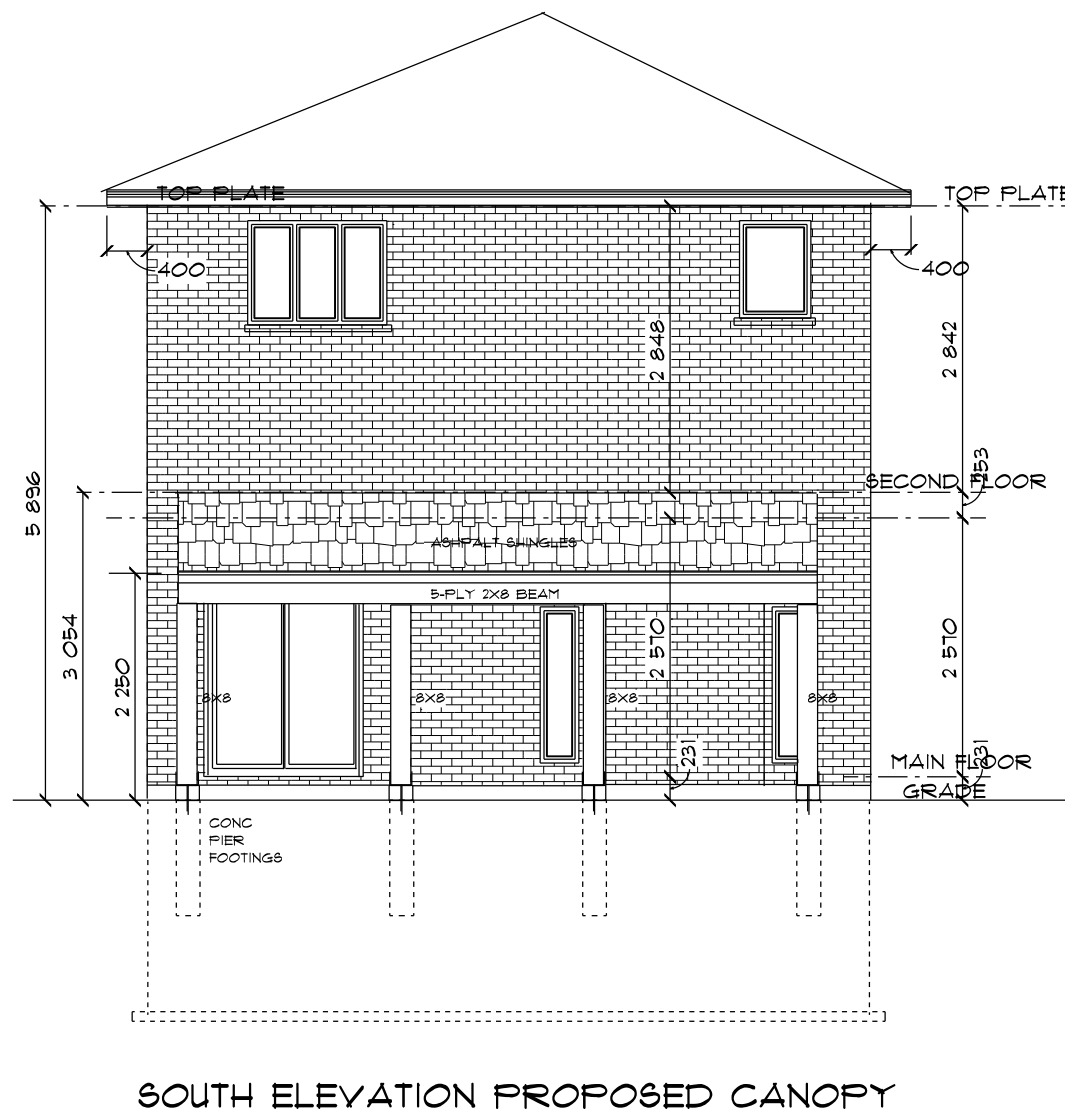
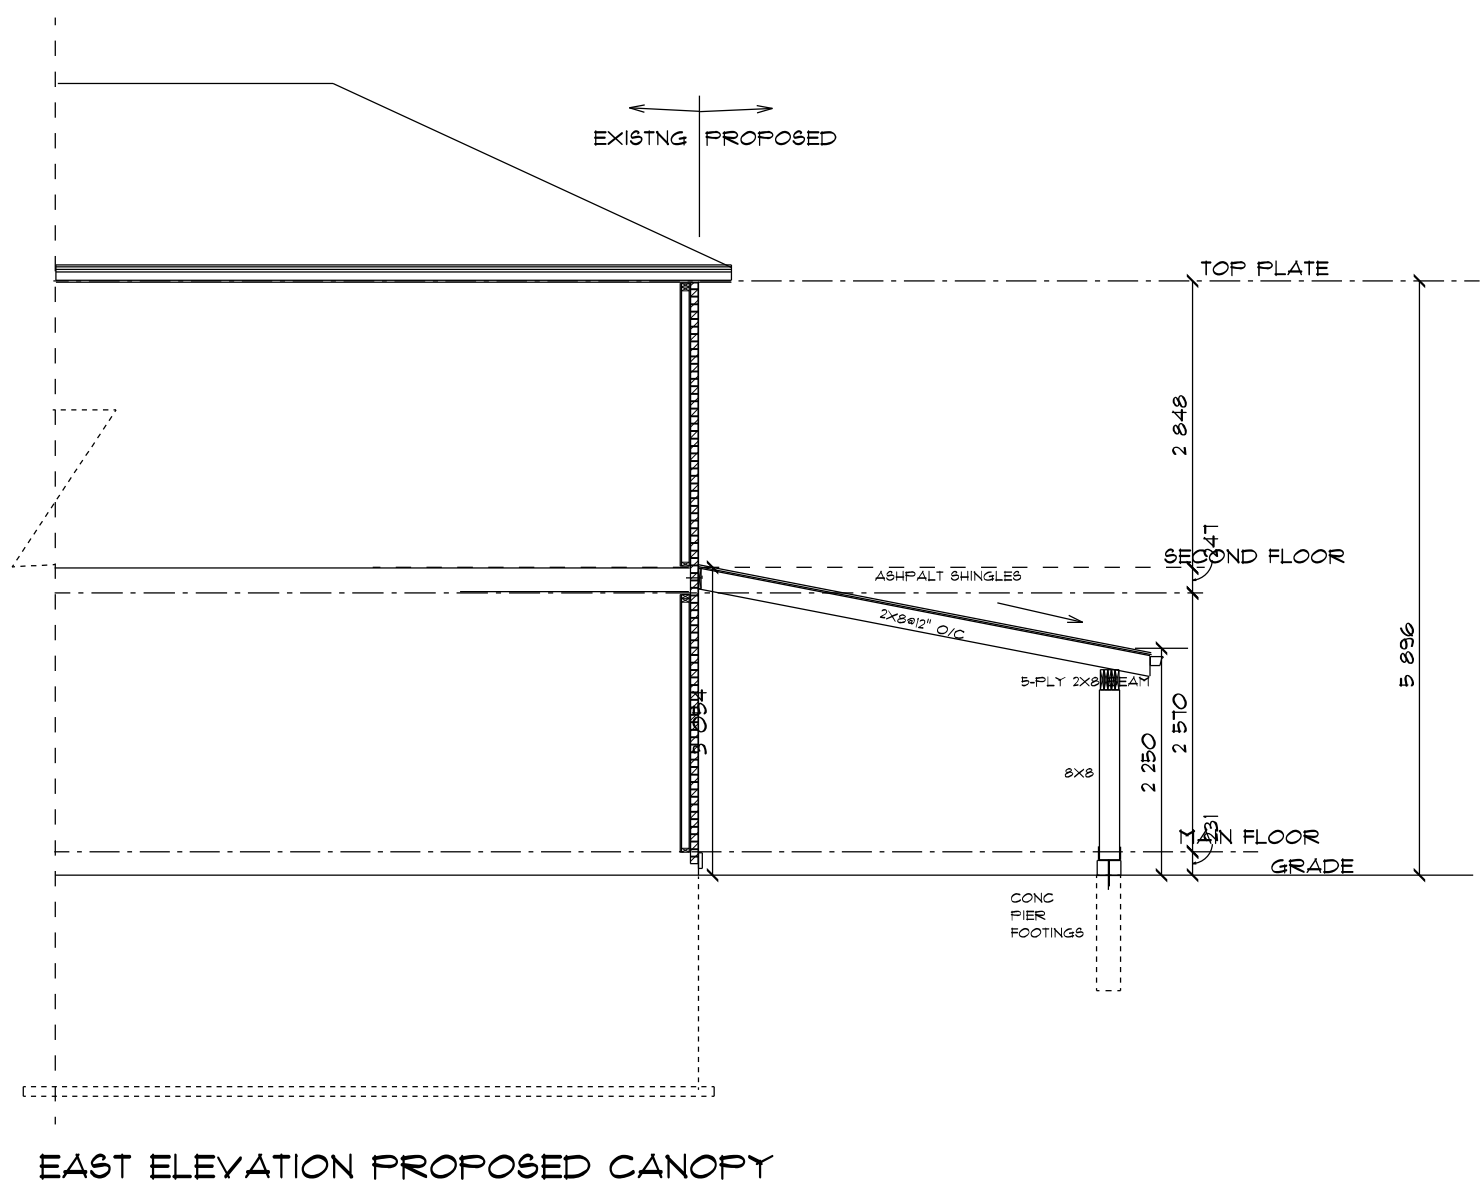


Received 01/23/23

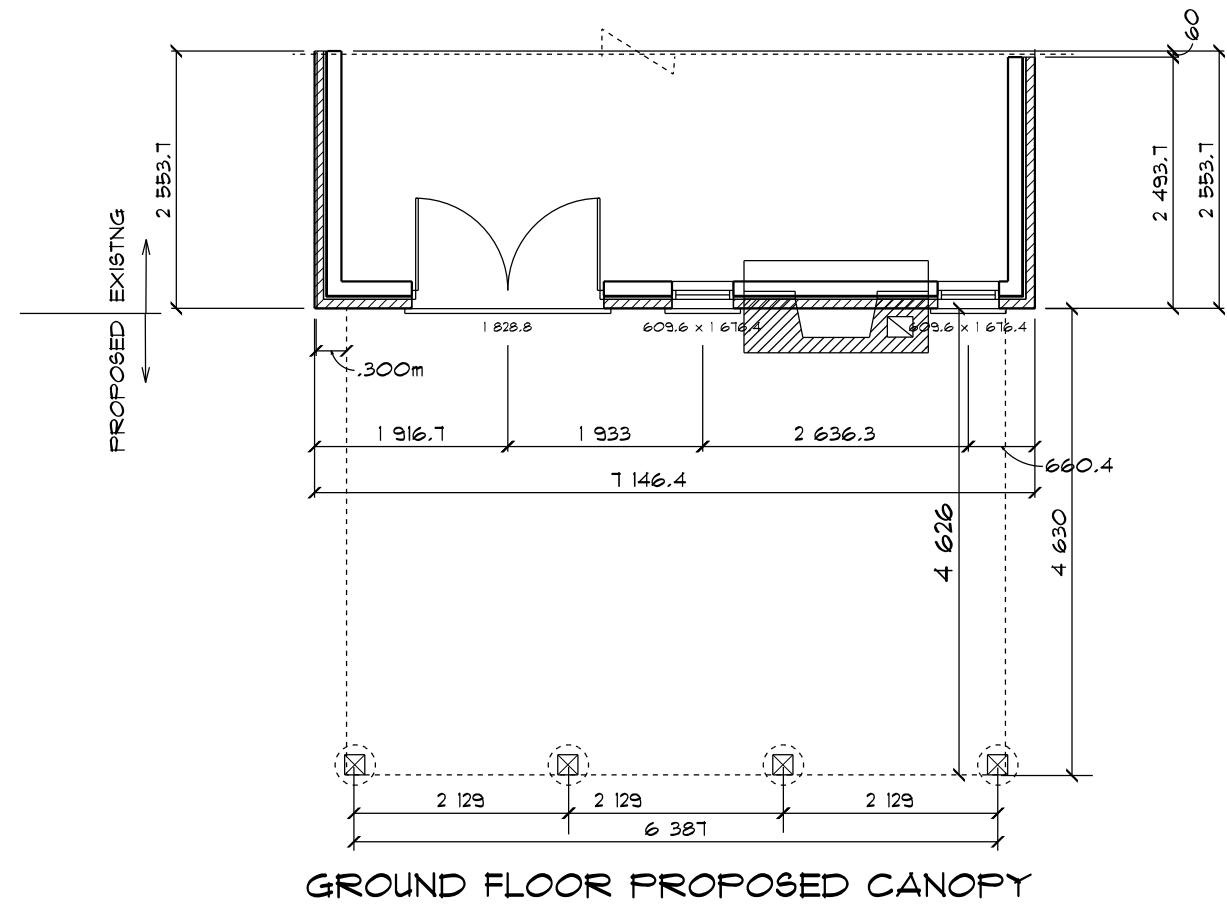

THE CONTRACTOR IS TO CHECK AND VERIFY ALL DIMENSIONS AND REPORT ANY DISCREPANCIES TO DESIGNER/CONTRACTOR/ARCHITECT
DRAWING NOT TO BE SCALED

3			
2			
1	DEC 21 2022	URBAN DESIGN COMMENTS REQUEST FOR ELEVATIONS	
NO.	DATE	REVISION ISSUED FOR	BY

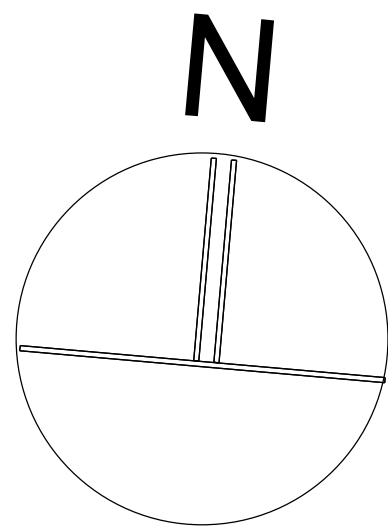

STAMP:	STAMP:

CLIENT:

Leo Desiderato
19 Sequoia Road
Woodbridge, ON

PROJECT DESIGNER

AGENT/CONSULTANT

Cam Pietrangelo ,CET
Engineering Management & Consulting Inc.

108 Leander Street TEL: 647 542-8147 Brampton, Ontario

PROJECT TITLE

Proposed Open Canopy

DRAWING TITLE

ELEVATIONS

DRAWN BY		DRAWING TITLE
PLOTTED		
SCALE	1:75	
START DATE		
PROJECT NUMBER	JT-2021 -004C	
		A1