
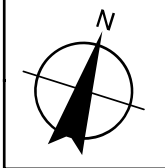


WIGWOSS DRIVE

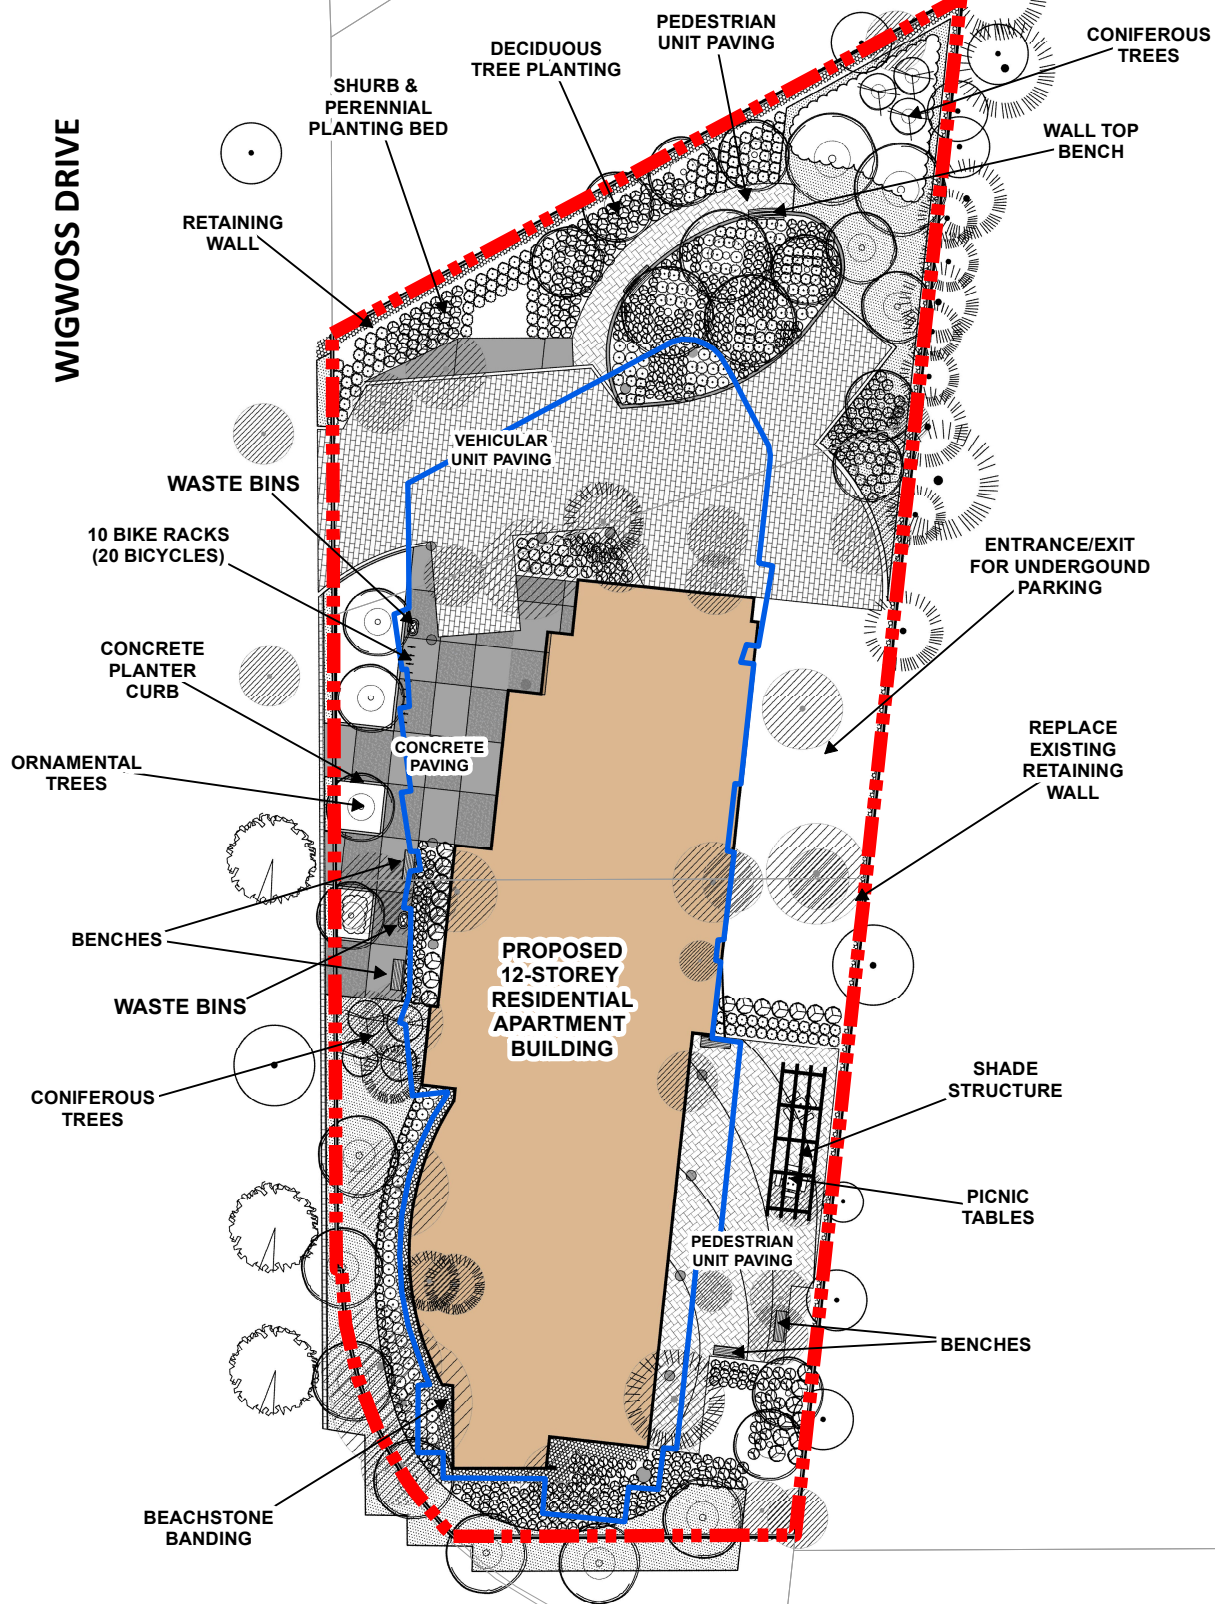

RETAINING WALL

SHURB & PERENNIAL PLANTING BED

DECIDUOUS TREE PLANTING

PEDESTRIAN UNIT PAVING

CONIFEROUS TREES

WALL TOP BENCH

RETAINING WALL

VEHICULAR UNIT PAVING

WASTE BINS

10 BIKE RACKS (20 BICYCLES)

CONCRETE PLANTER CURB

ENTRANCE/EXIT FOR UNDERGROUND PARKING

ORNAMENTAL TREES

CONCRETE PAVING

REPLACE EXISTING RETAINING WALL

BENCHES

WASTE BINS

PROPOSED 12-STOREY RESIDENTIAL APARTMENT BUILDING

CONIFEROUS TREES

SHADE STRUCTURE

PICNIC TABLES


PEDESTRIAN UNIT PAVING

BENCHES

BEACHSTONE BANDING

 Building Envelope
 Subject Lands

HIGHWAY 7

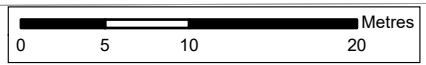

Conceptual Landscape Plan

LOCATION: 10, 20, 24 Wigwoss Drive
Part of Lot 6, Concession 6

APPLICANT: Wigwoss Investments Inc.
and 2561658 Ontario Inc.



Attachment

FILES: OP.22.016 and Z.22.036

DATE: February 7, 2023

3