


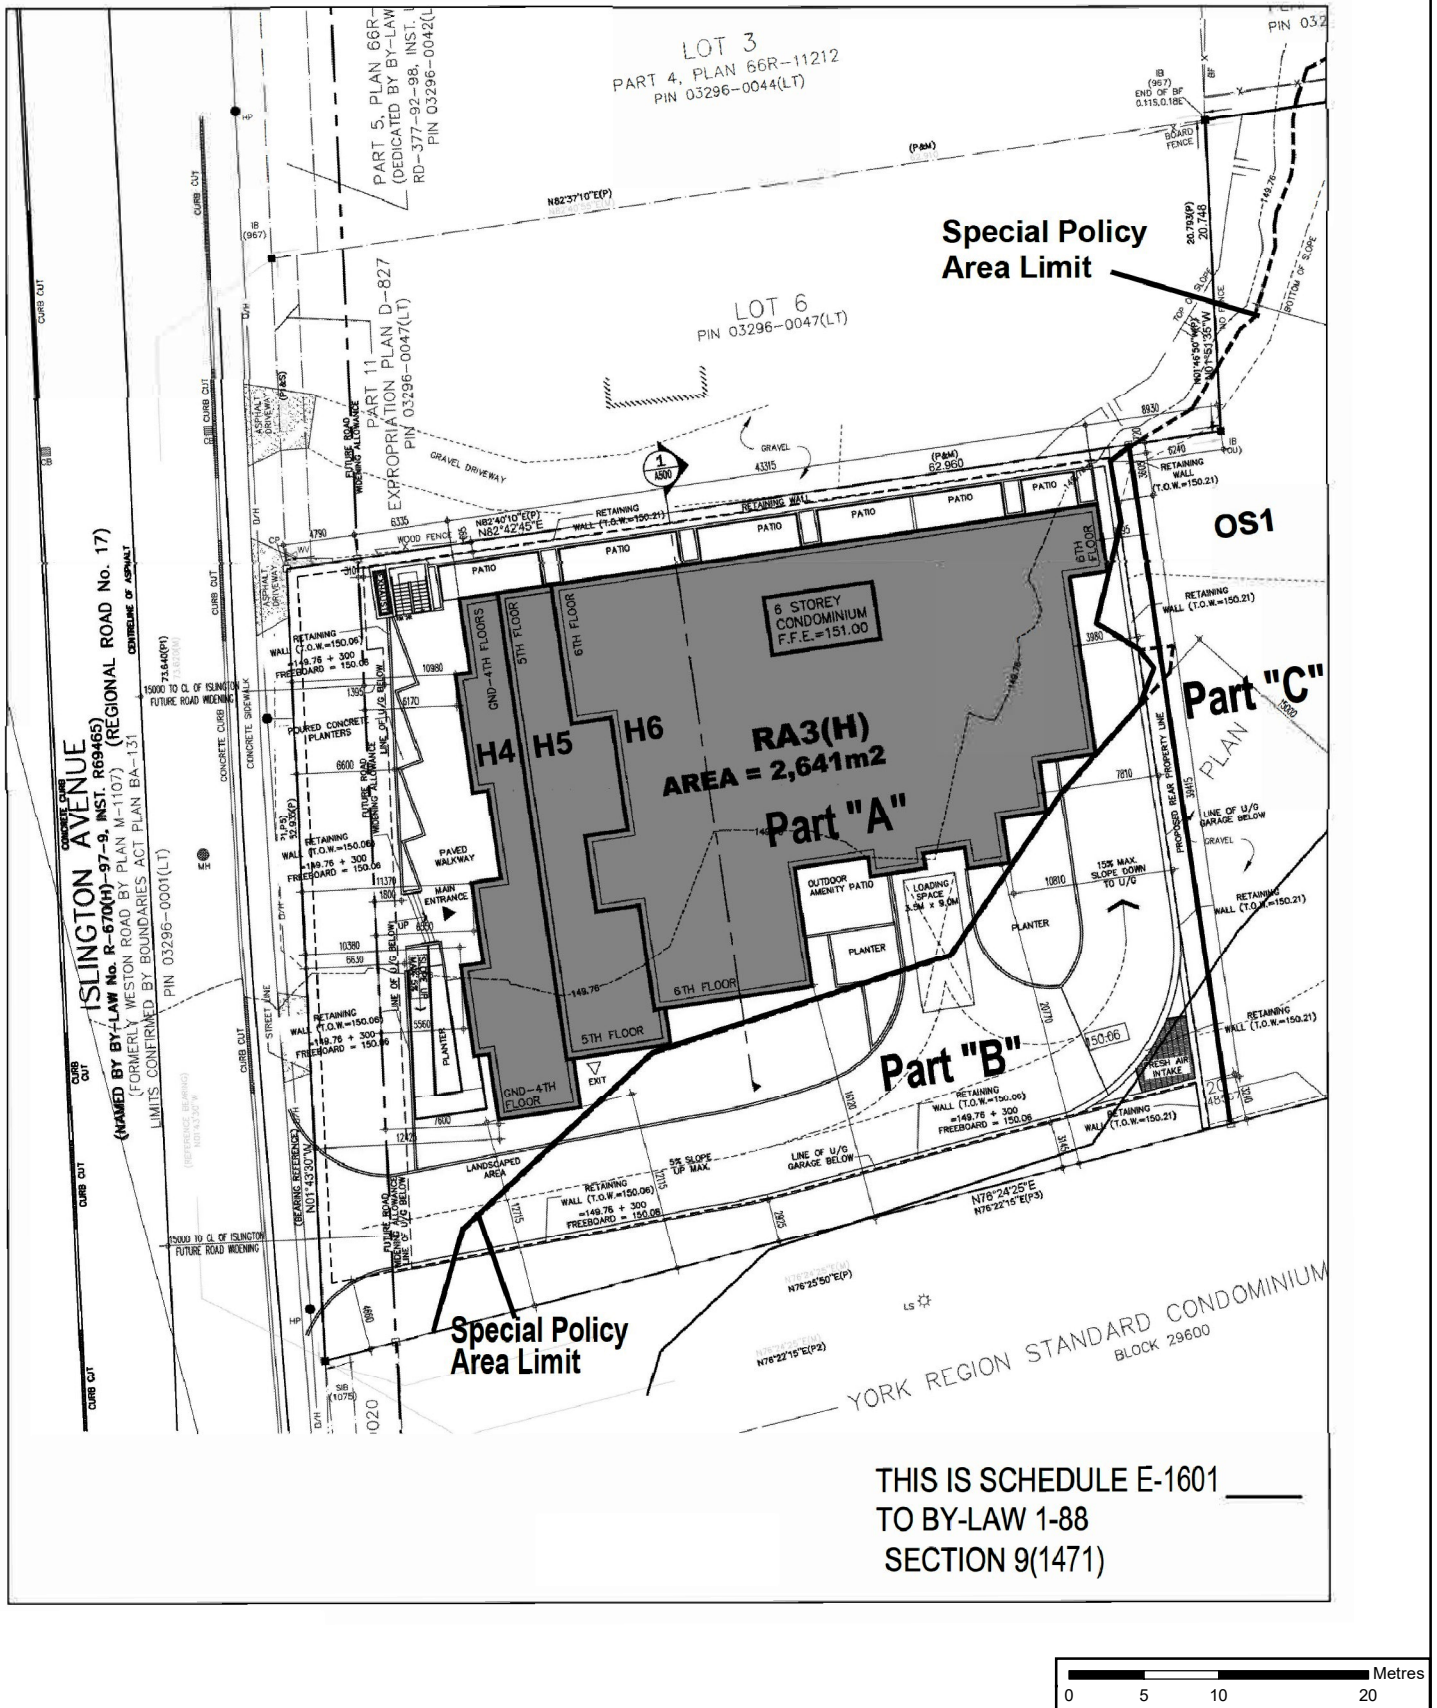

**Previous LPAT Approved  
Development - September 13, 2018  
(8265 Islington Avenue)**

**LOCATION:** 8265 and 8277 Islington Avenue  
Lots 6, 7, 7A, 8 Plan M-1110  
Part of Lot 9, Concession 7

**APPLICANT:**  
DCFM Developments Ltd.



**Attachment**

**FILES:**  
OP.21.002 and Z.21.003

**DATE:**  
February 7, 2023

**8**