
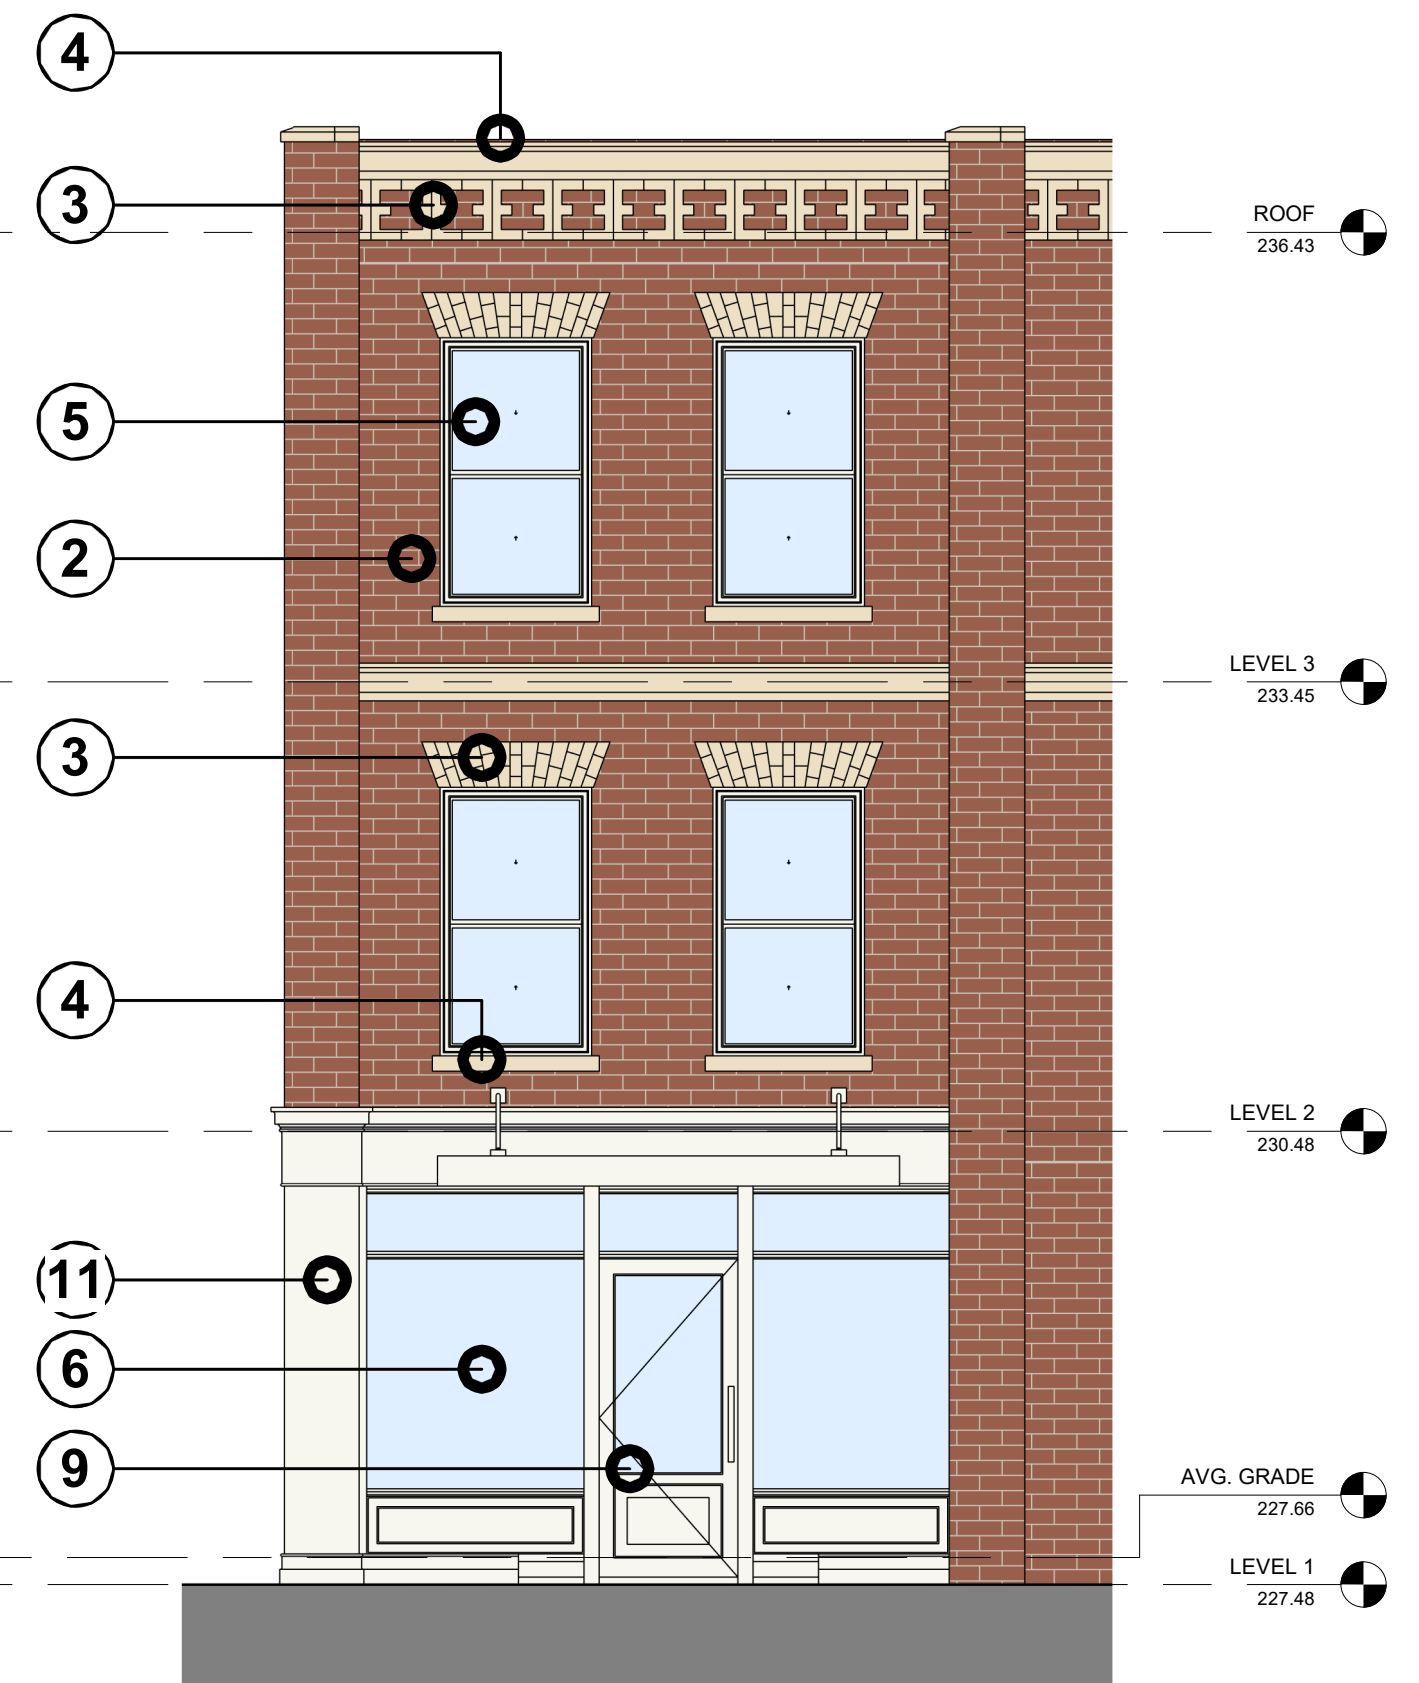


© Copyright KFA Architects and Planners Inc., all rights reserved. No part of this document whether printed form or supplied as digital data may be reproduced, stored in a retrieval system or transmitted in any form or by any means, mechanical photocopying, recording or otherwise without the prior written permission of KFA Architects and Planners Inc. All dimensions to be checked on site by the contractor. Drawings are not to be scaled, any discrepancies are to be reported to the Architect before proceeding with the work.

No.	Description	Date

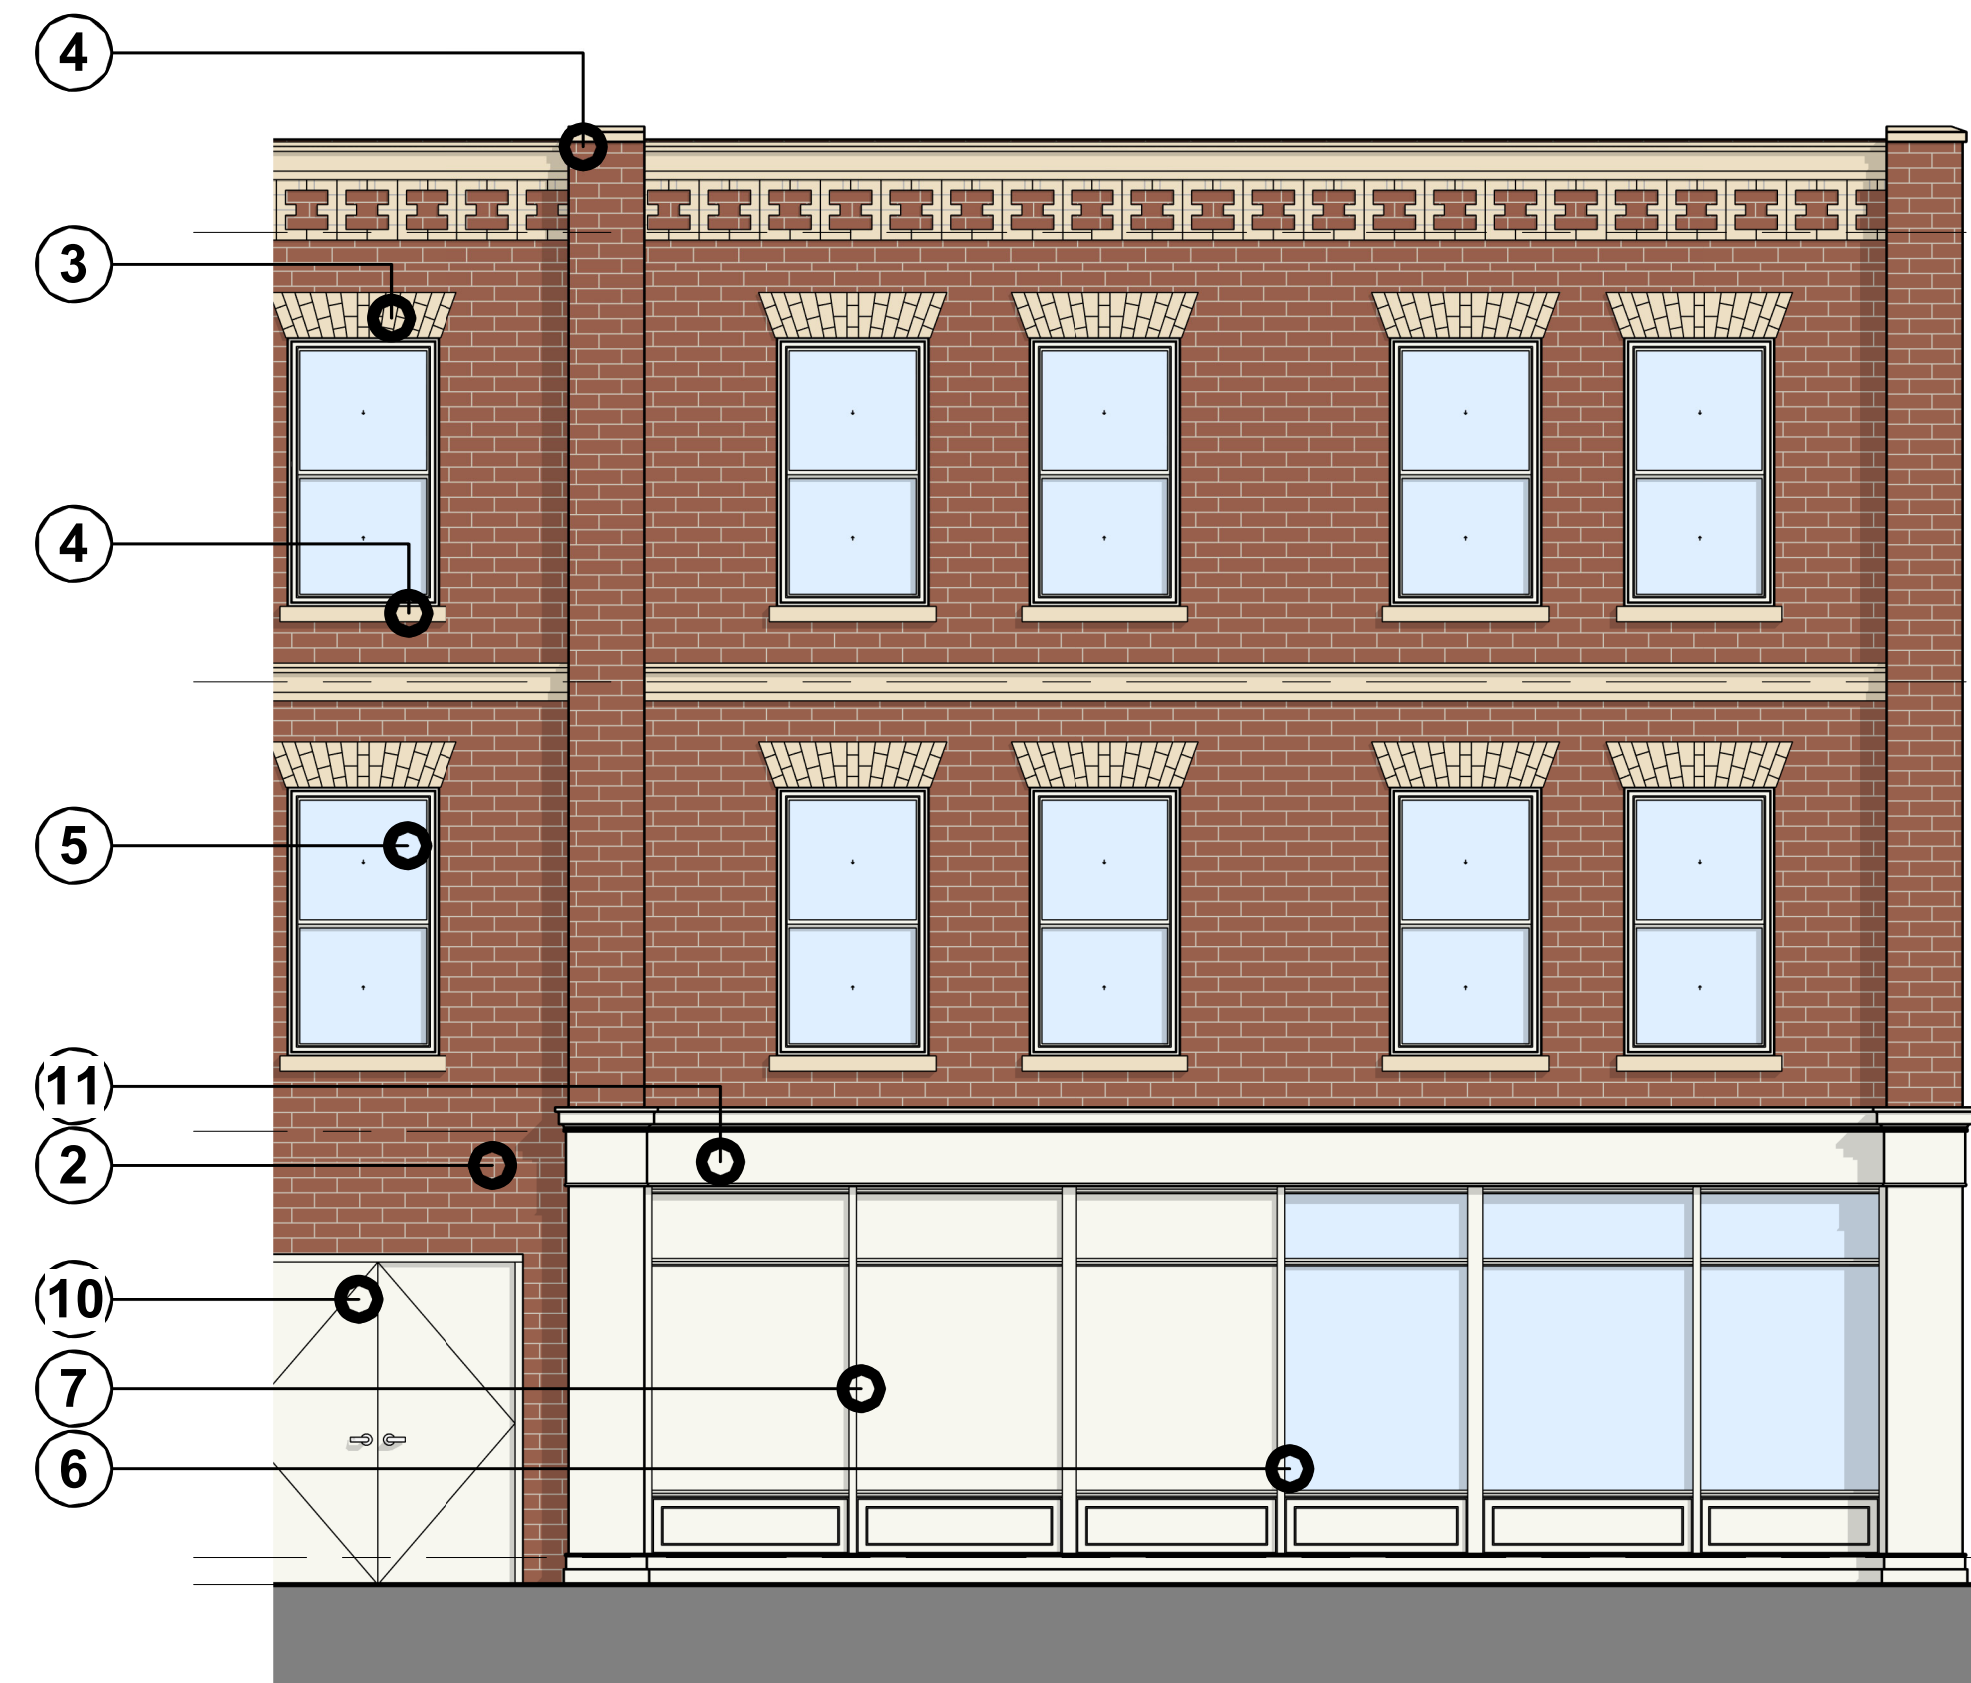

1 TOWNHOUSE MATERIALS
1 : 50


2 CONDOMINIUM MATERIALS
1 : 50

MATERIALS LEGEND

KEY	BUILDING ELEMENT	MANUFACTURER	PRODUCT NAME	COLOUR
1	Roofing	IKO Roofing	Traditional 3-tab Shingles	Asphalt
2	Main Face Brick	Belden Brick	Belcrest 730	Historic Red Hue
3	Accent Brick (Quoins, Skewback Jack Arches, and Wall Sweeps)	Belden Brick	Lakeshore Blend	Buff
4	Accent Stone (Window Sills and Cappings)	Petra Design	Cast-Stone - Smooth or Rock-Face Finish	Buff
5	Double-Hung Windows	Pella	Pella Reserve - Traditional Wood Double-Hung Windows - Aluminum Clad Exterior	BM Paint HC-27 - Monterey White
6	Storefront-Style Windows & Frame	Ridley-Windows	Heritage Commercial Windows - Low-E Double Glazing	Frame - BM Paint HC-27 - Monterey White
7	Frosted Storefront-Style Windows	Ridley-Windows	Heritage Commercial Windows - Low-E Double Glazing with Frosted Finish	Frame - BM Paint HC-27 - Monterey White
8	Residential Townhouse Entry Doors	Pella	Pella Reserve - Traditional Wood Doors - Aluminum Clad Exterior	BM Paint HC-71 Hasbrouck Brown
9	Main Condominium Entry Door	Pella	Pella Reserve - Traditional Wood Doors - Aluminum Clad Exterior	BM Paint HC-27 - Monterey White
10	Storage/Garbage Room Doors	CECO	CECO Hollow Steel Flush Door	BM Paint HC-27 - Monterey White
11	Accent Trim (Fascia and Window Trims)	HardieBoard	HardieTrim Boards	Smooth Finish, BM Paint HC-27 - Monterey White
12	Porch Columns / Railings / Soffits	HB&G	PermaPost, PermaRail Plus, PermaPorch Ceiling	BM Paint HC-27 - Monterey White
13	Rainwater Leaders	Buchner	Aluminum Eavestrough & Downspouts	BM Paint HC-27 - Monterey White



IKO ROOFING - TRADITIONAL 3-TAB ASPHALT SHINGLES

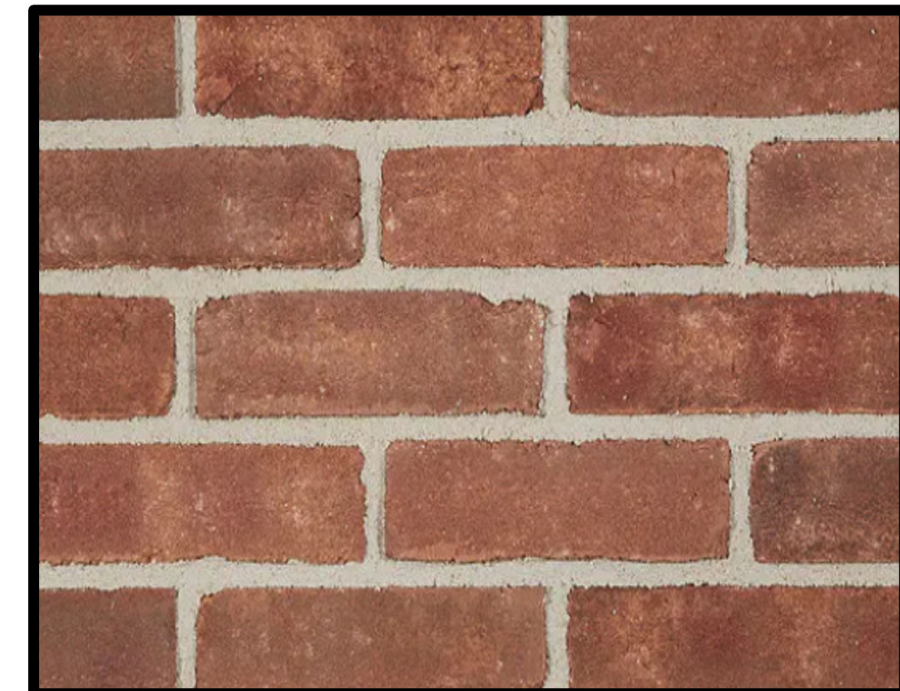

BELDEN BRICK - BELCREST 730 FACE BRICK IN HISTORIC RED HUE




BELDEN BRICK - LAKESHORE BLEND FACE BRICK - BUFF



PETRA DESIGN - ARCHITECTURAL CAST-STONE WINDOW SILLS - ROCK-FACE FINISH




PELLA RESERVE - TRADITIONAL WOOD DOUBLE HUNG WINDOW - ALUMINUM-CLAD EXTERIOR - WHITE

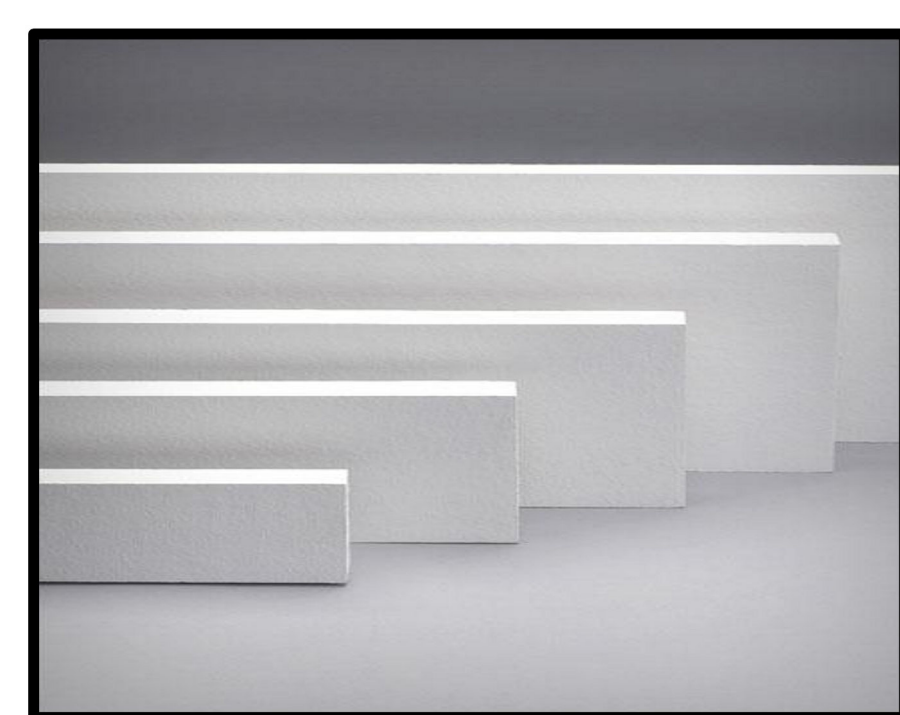

HARDIETRIM SMOOTH TRIM BOARDS - WHITE



HB&G - PERMARAIL PLUS AND SQUARE BALUSTRADO SYSTEM - WHITE

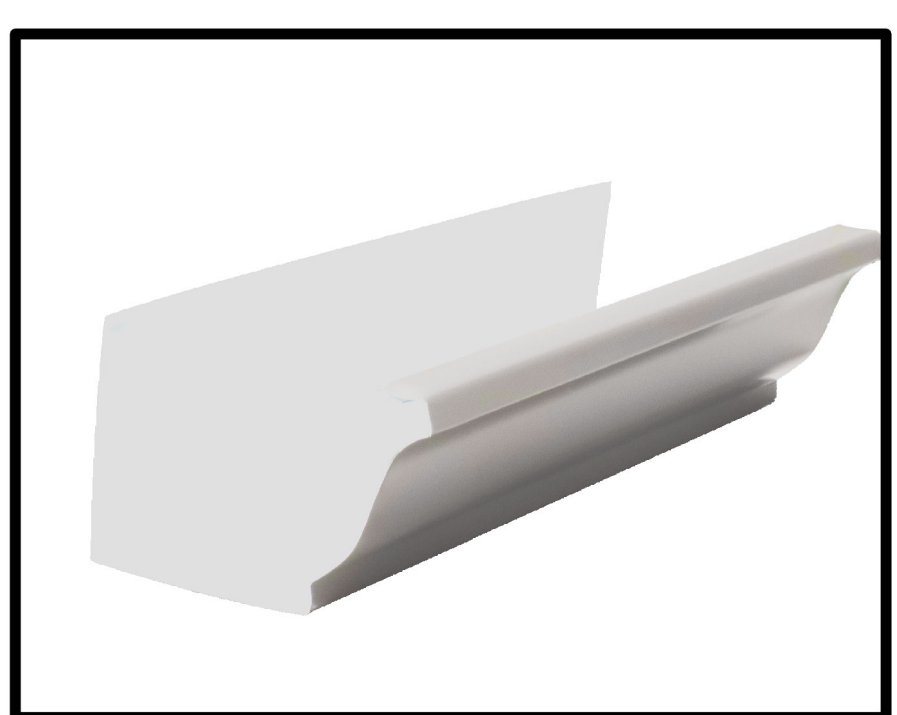

BUCHNER - ALUMINUM EAVESTROUGHS & DOWNSPOUTS

PROJECT NORTH | STAMP

CLIENT



PROJECT NO: 19043
SCALE: As indicated
DATE: 2022/11/24
DRAWN BY: AC
DRAWING TITLE

BUILDING MATERIALS