


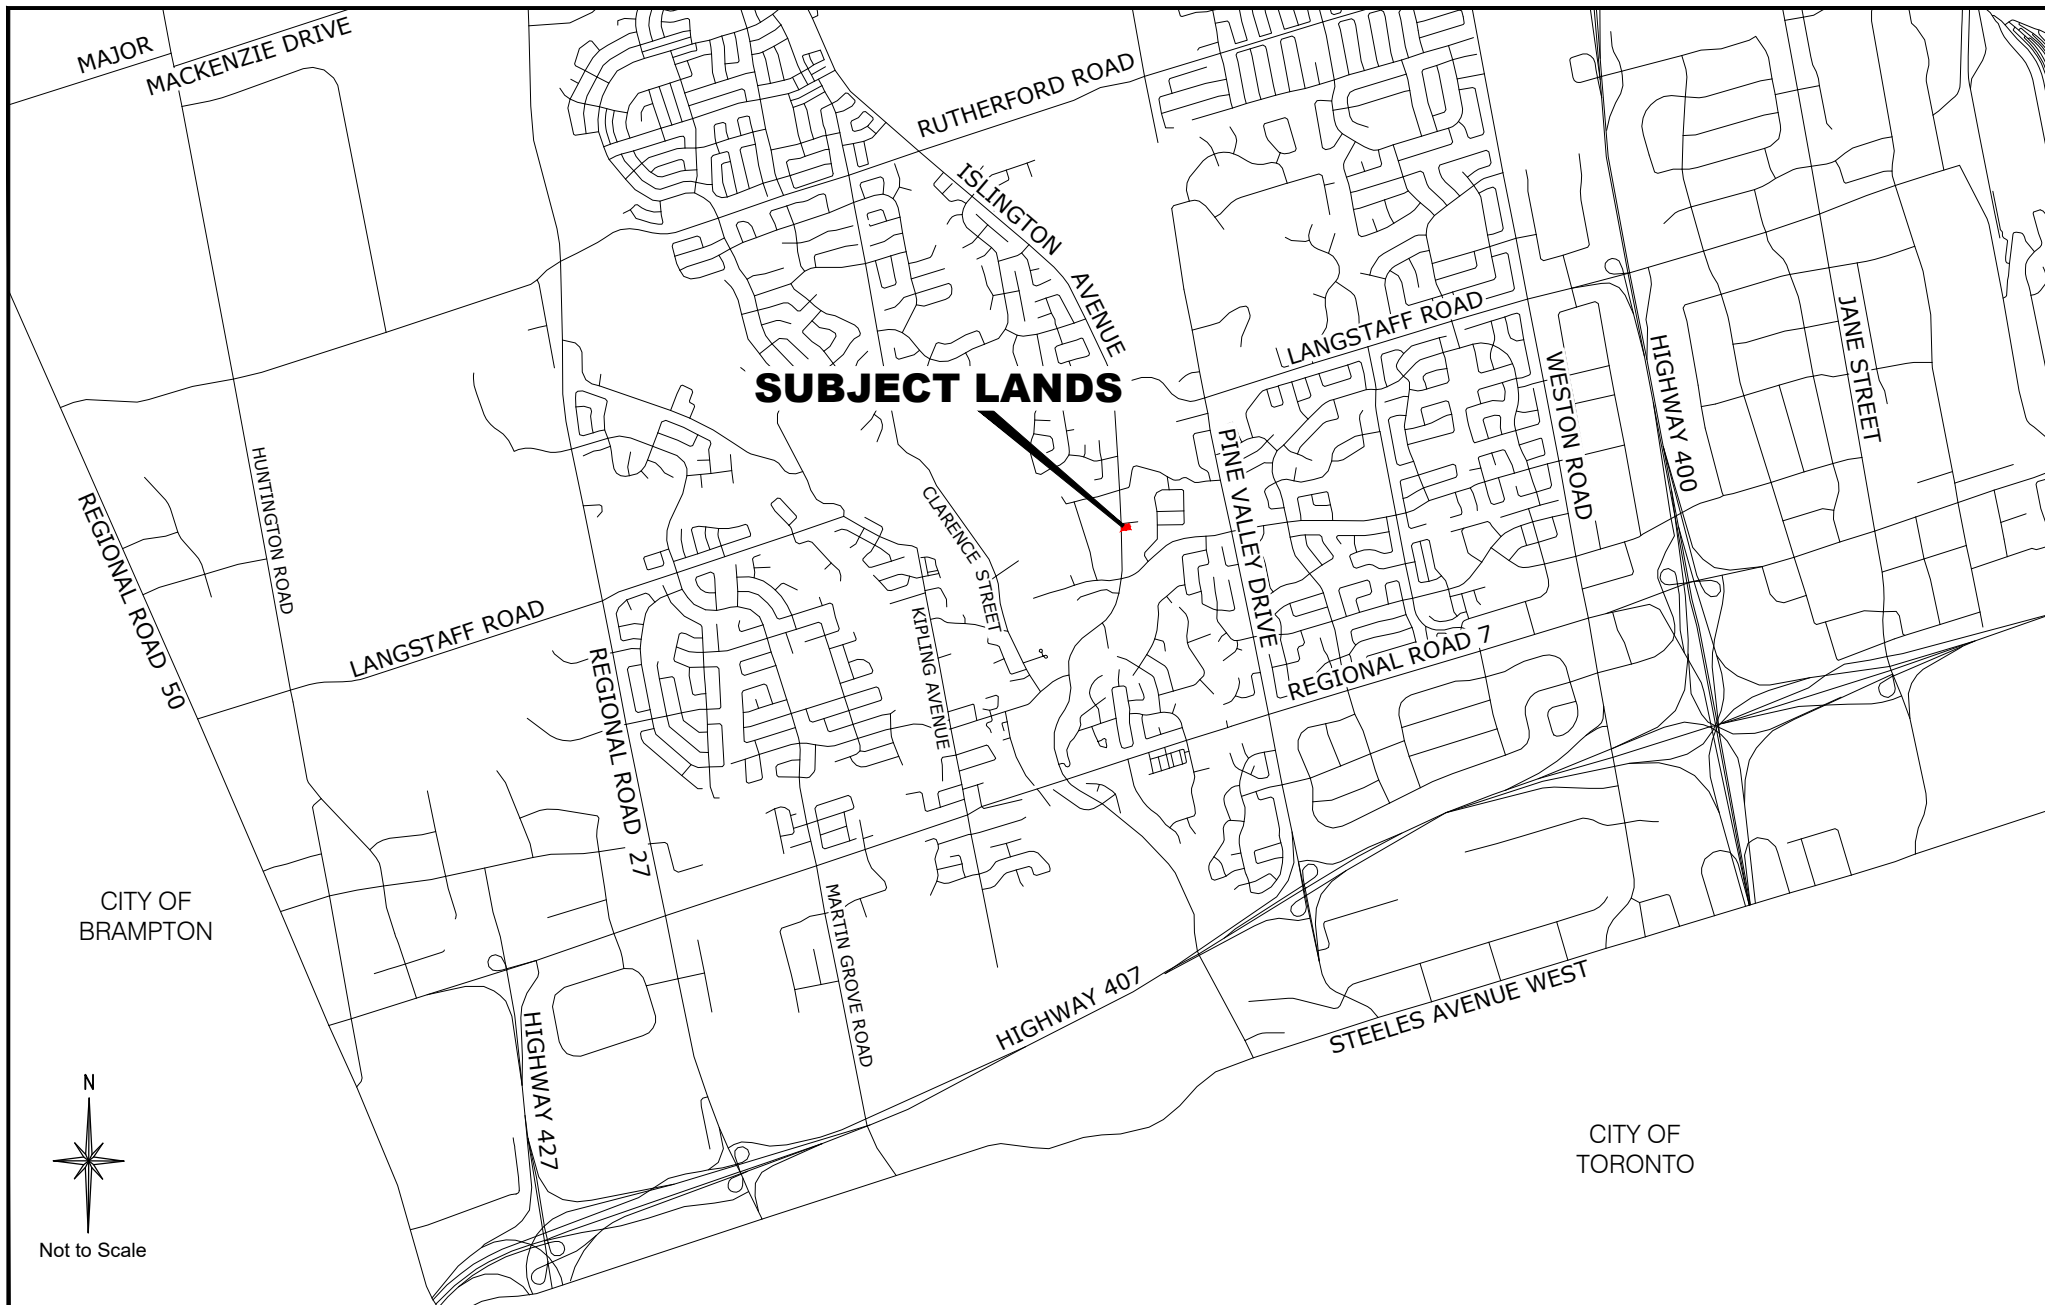

Context Location Map

Location: Part of Lot 9,
Concession 7

Applicant:
CB 10 (Islington) Holding Corp.

N:\GIS_Archive\Attachments\OP\op.18.006etal.dwg




Attachment

Files: OP.18.006,
Z.18.010, & DA.18.017

Date:
March 5, 2019

1

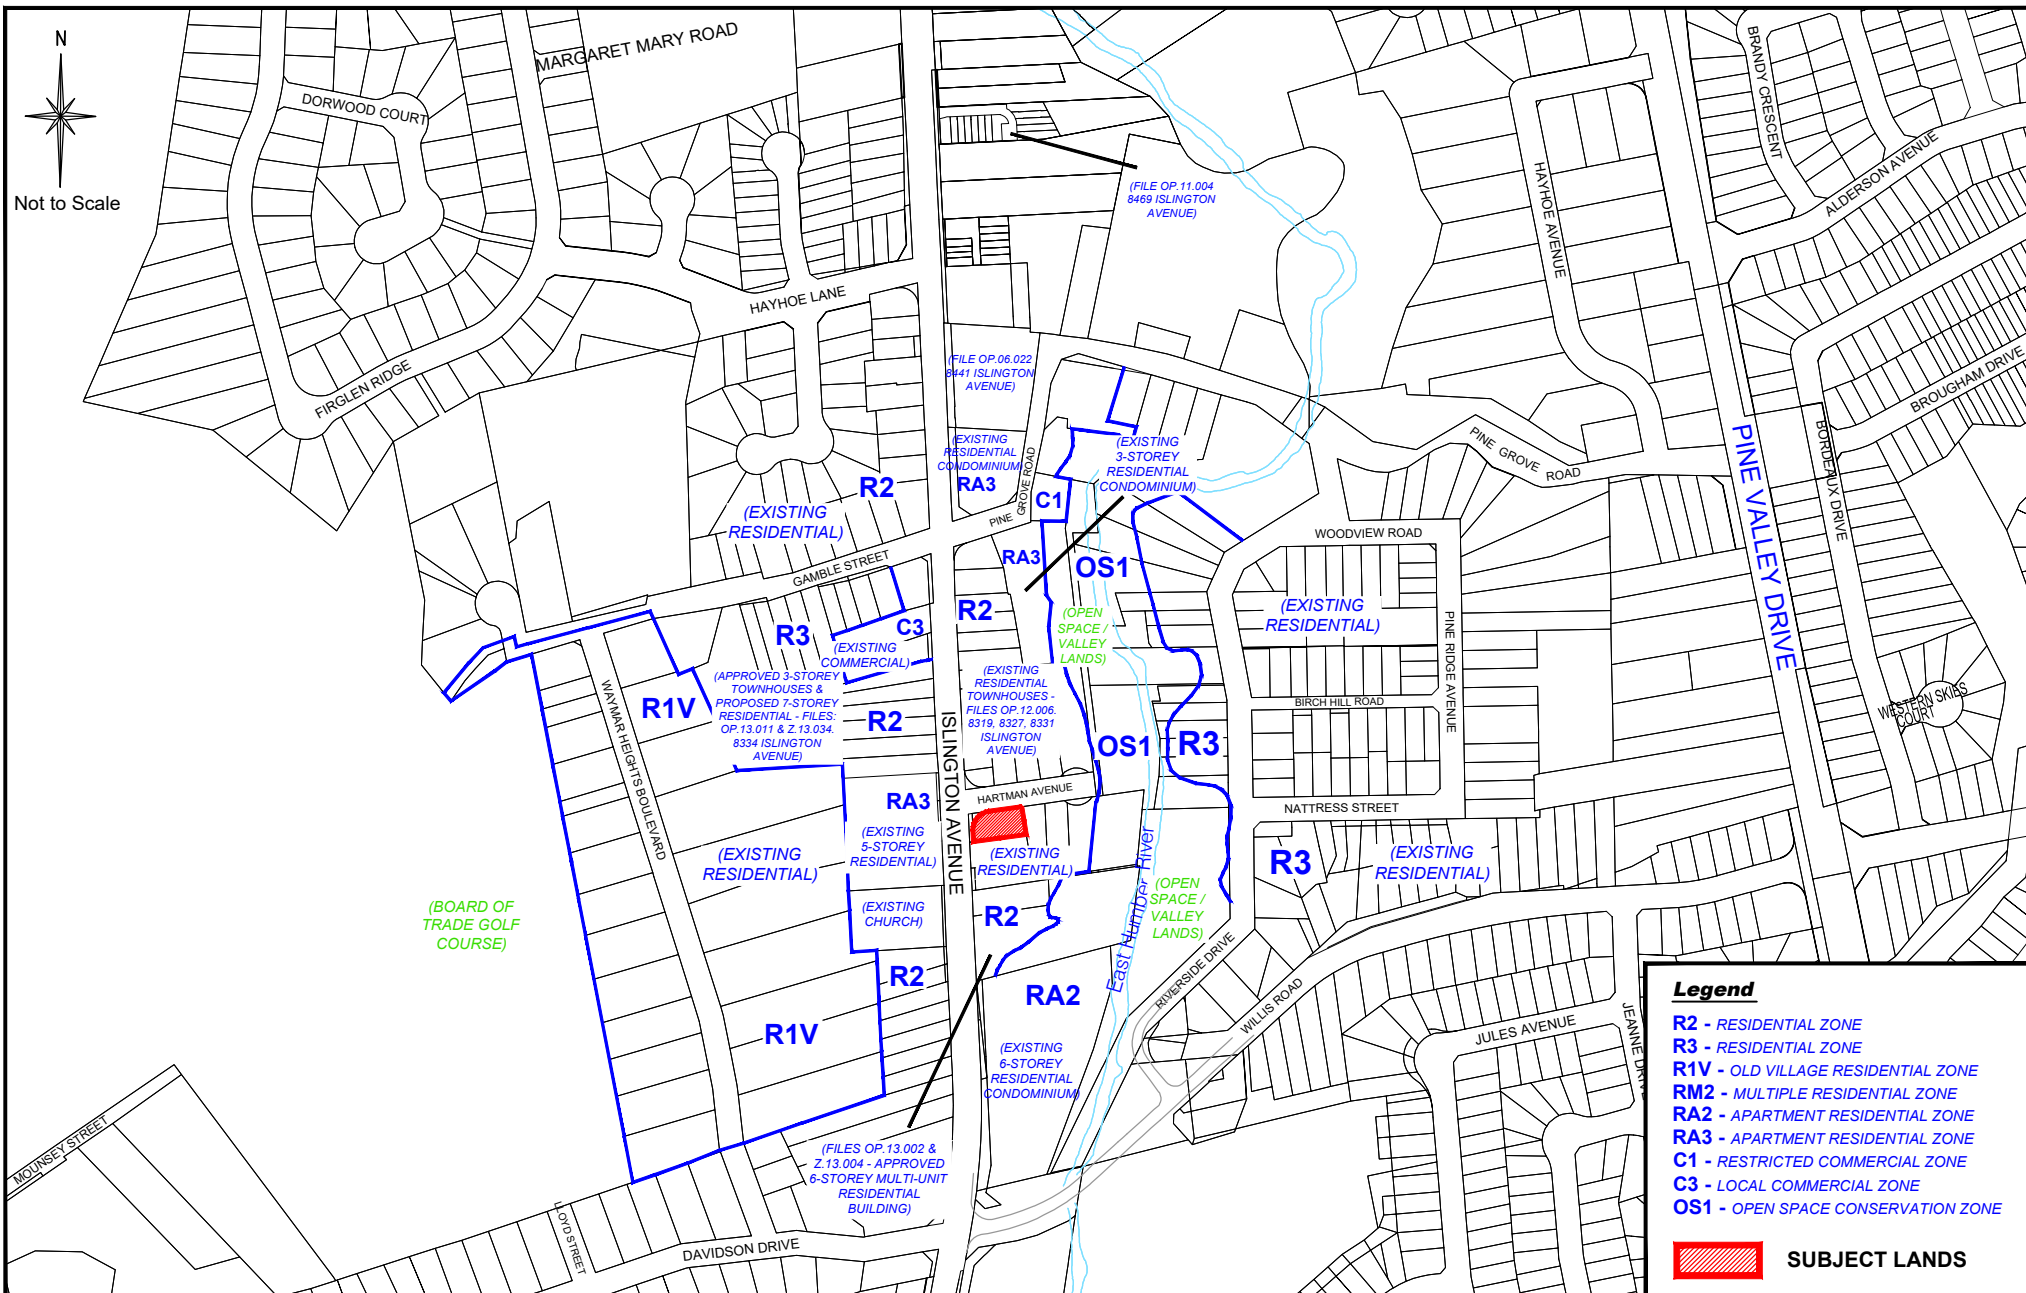

Location Map

Location: Part of Lot 9,
Concession 7

Applicant:
CB 10 (Islington) Holding Corp.




Attachment

Files: OP.18.006,
Z.18.010, & DA.18.017

Date:
March 5, 2019

2

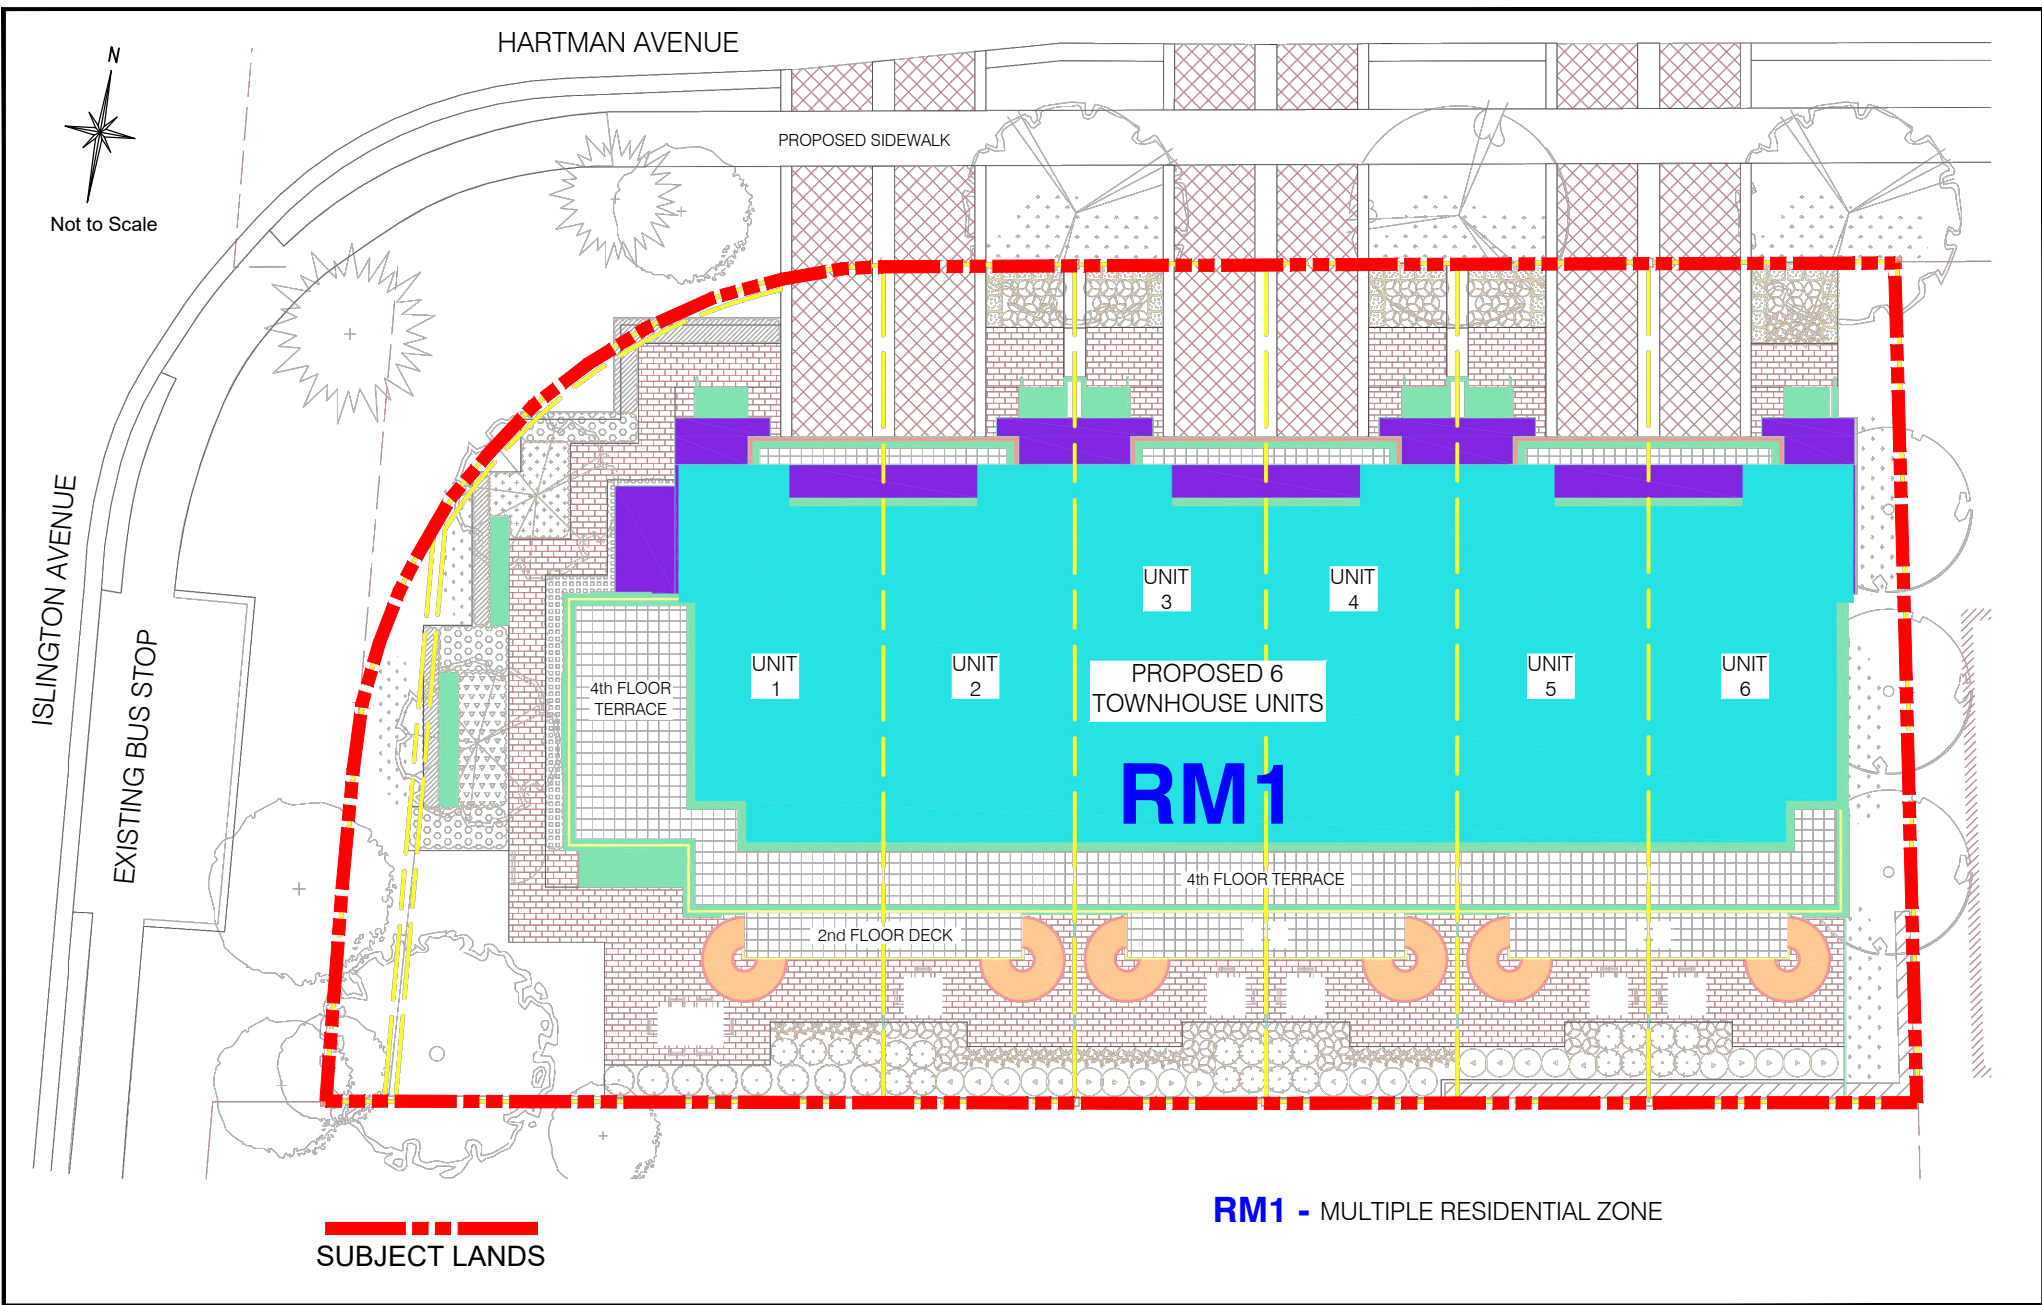

Site Plan and Proposed Zoning

Location: Part of Lot 9,
Concession 7

Applicant:
CB 10 (Islington) Holding Corp.

N:\GIS_Archive\Attachments\OP\op.18.006etal.dwg




Attachment

Files: OP.18.006,
Z.18.010, & DA.18.017

Date:
March 5, 2019

3

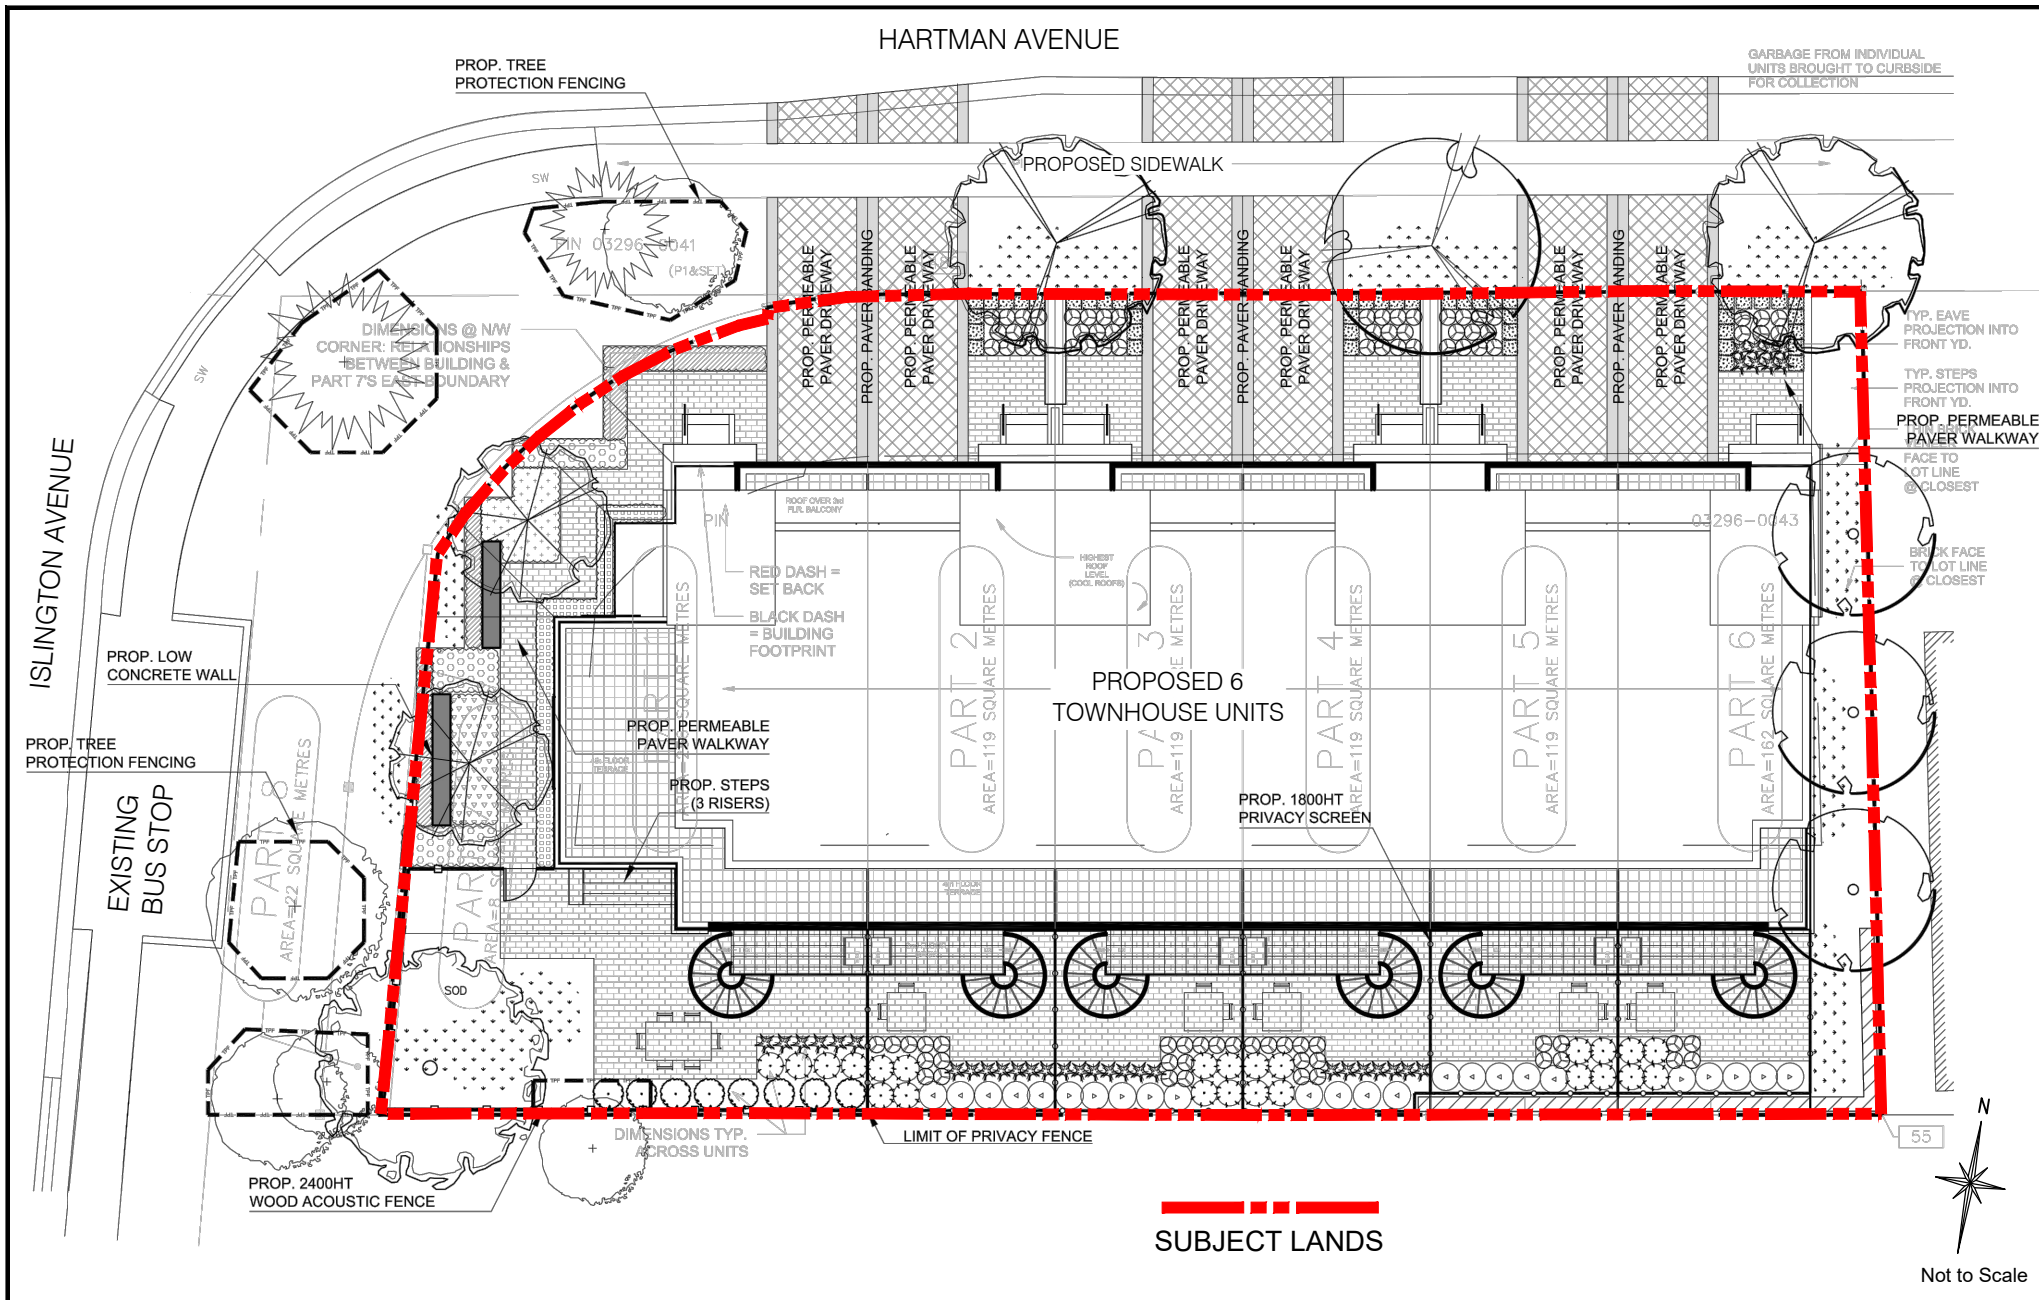

Landscape Plan

Location: Part of Lot 9,
Concession 7

Applicant:
CB 10 (Islington) Holding Corp.

N:\GIS_Archive\Attachments\OP\op.18.006etal.dwg




Attachment

Files: OP.18.006,
Z.18.010, & DA.18.017

Date:
March 5, 2019

4

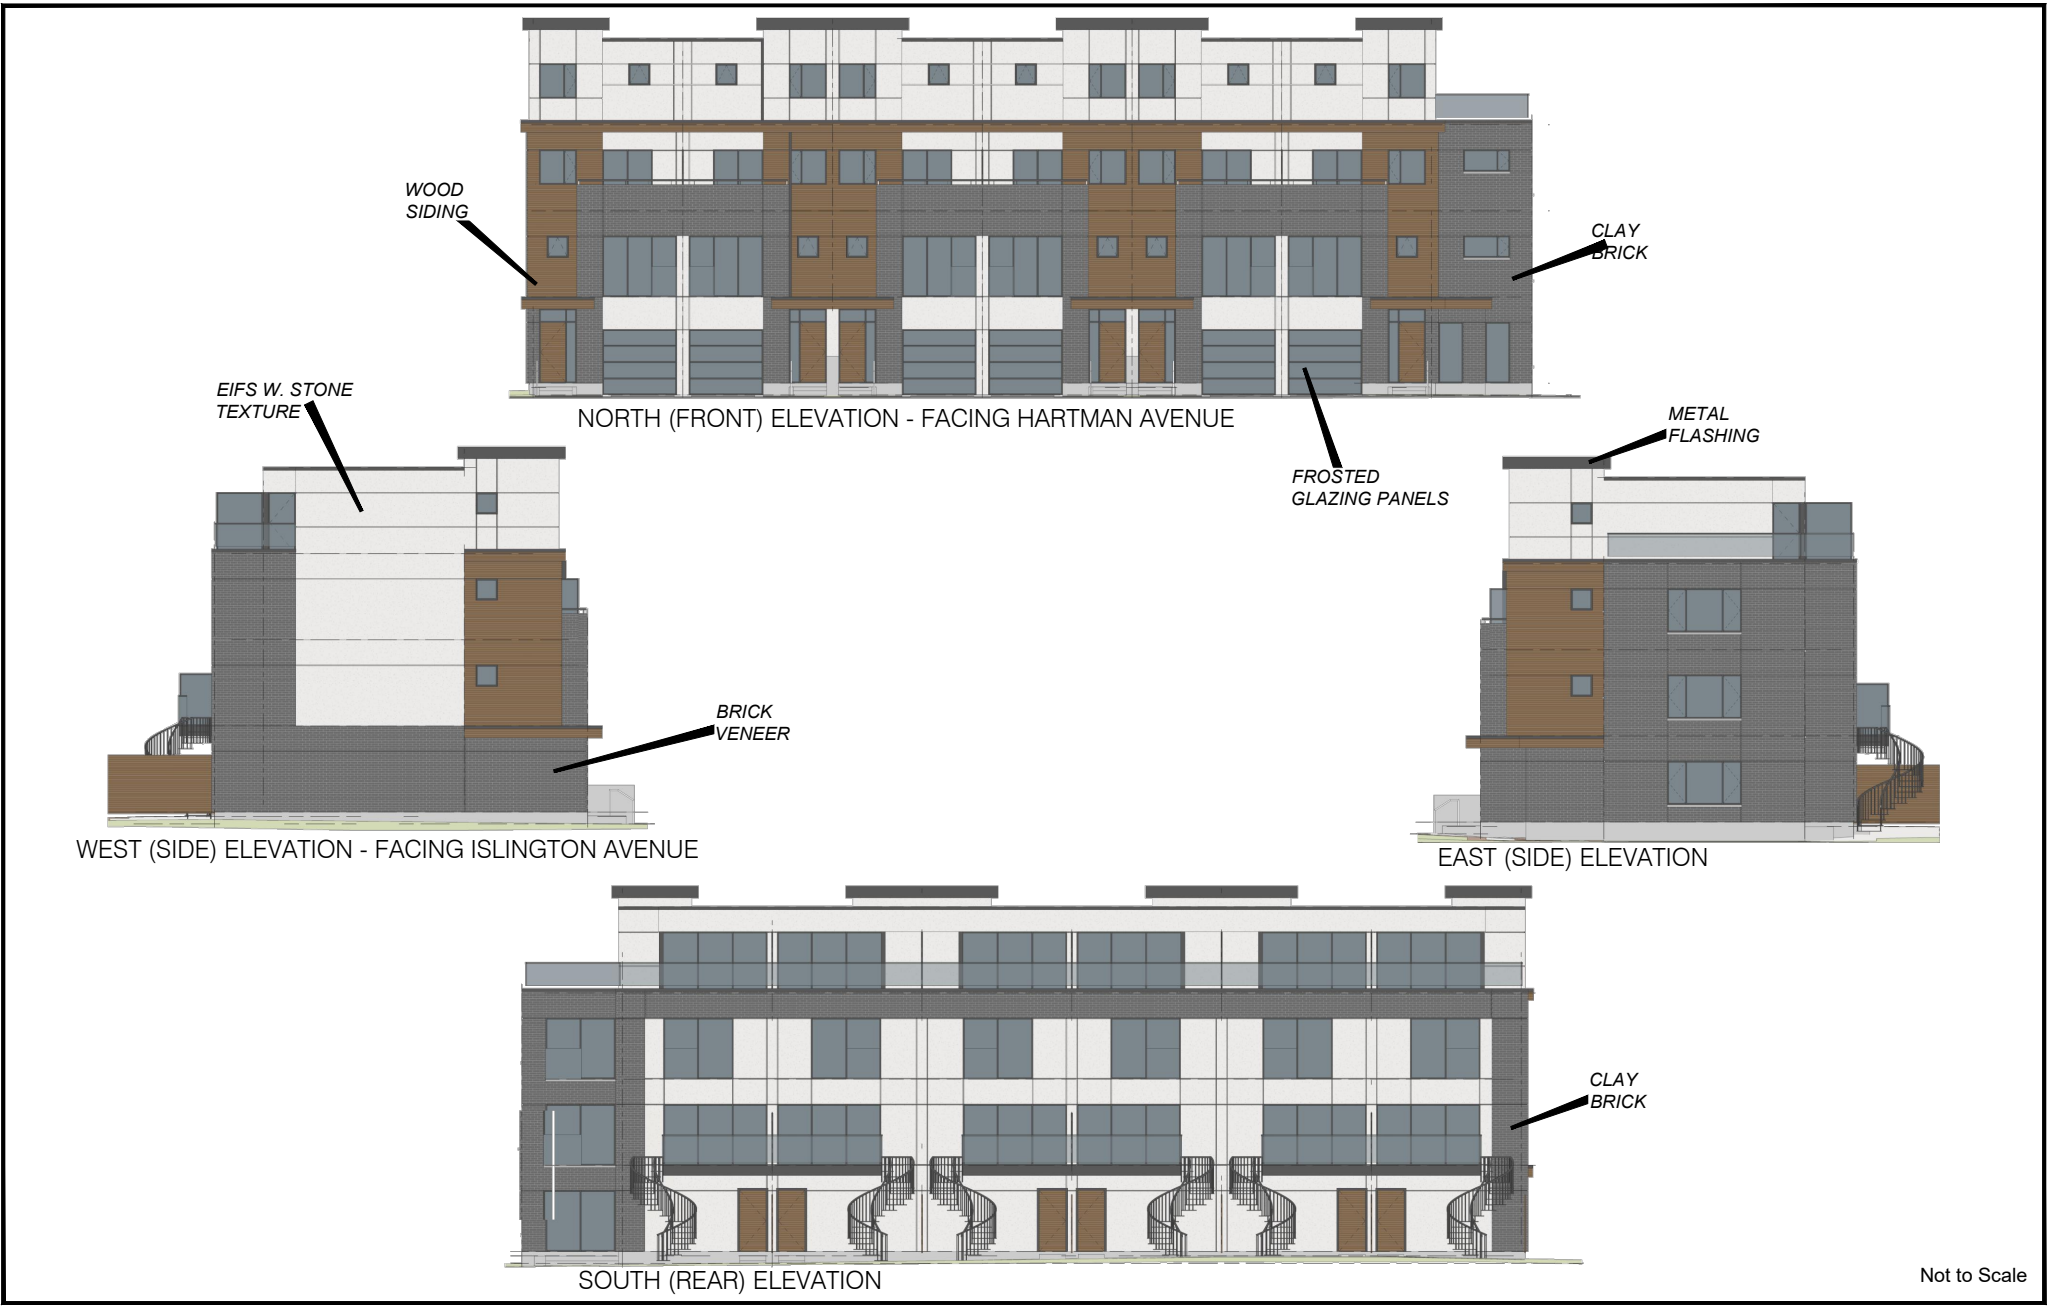

Elevations

Location: Part of Lot 9,
Concession 7

Applicant:
CB 10 (Islington) Holding Corp.



Attachment

Files: OP.18.006,
Z.18.010, & DA.18.017

Date:
March 5, 2019

5



NORTH (FRONT) ELEVATION - FACING HARTMAN AVENUE



NORTH-EAST ELEVATION -
LOOKING WEST



NORTH-WEST ELEVATION



SOUTH-WEST ELEVATION



NORTH-EAST (SIDE) ELEVATION

Not to Scale

Perspective Renderings

Location: Part of Lot 9,
Concession 7

Applicant:
CB 10 (Islington) Holding Corp.



Attachment

Files: OP.18.006,
Z.18.010, & DA.18.017

Date:
March 5, 2019

6