

Context Location Map

LOCATION:
Part Lot 3, Concession 2


APPLICANT:
Reena C/O Bryan Keshen



Attachment

FILES:
OP.18.012, Z.18.019
RELATED FILE:
DA.19.003
DATE:
March 5, 2019

1

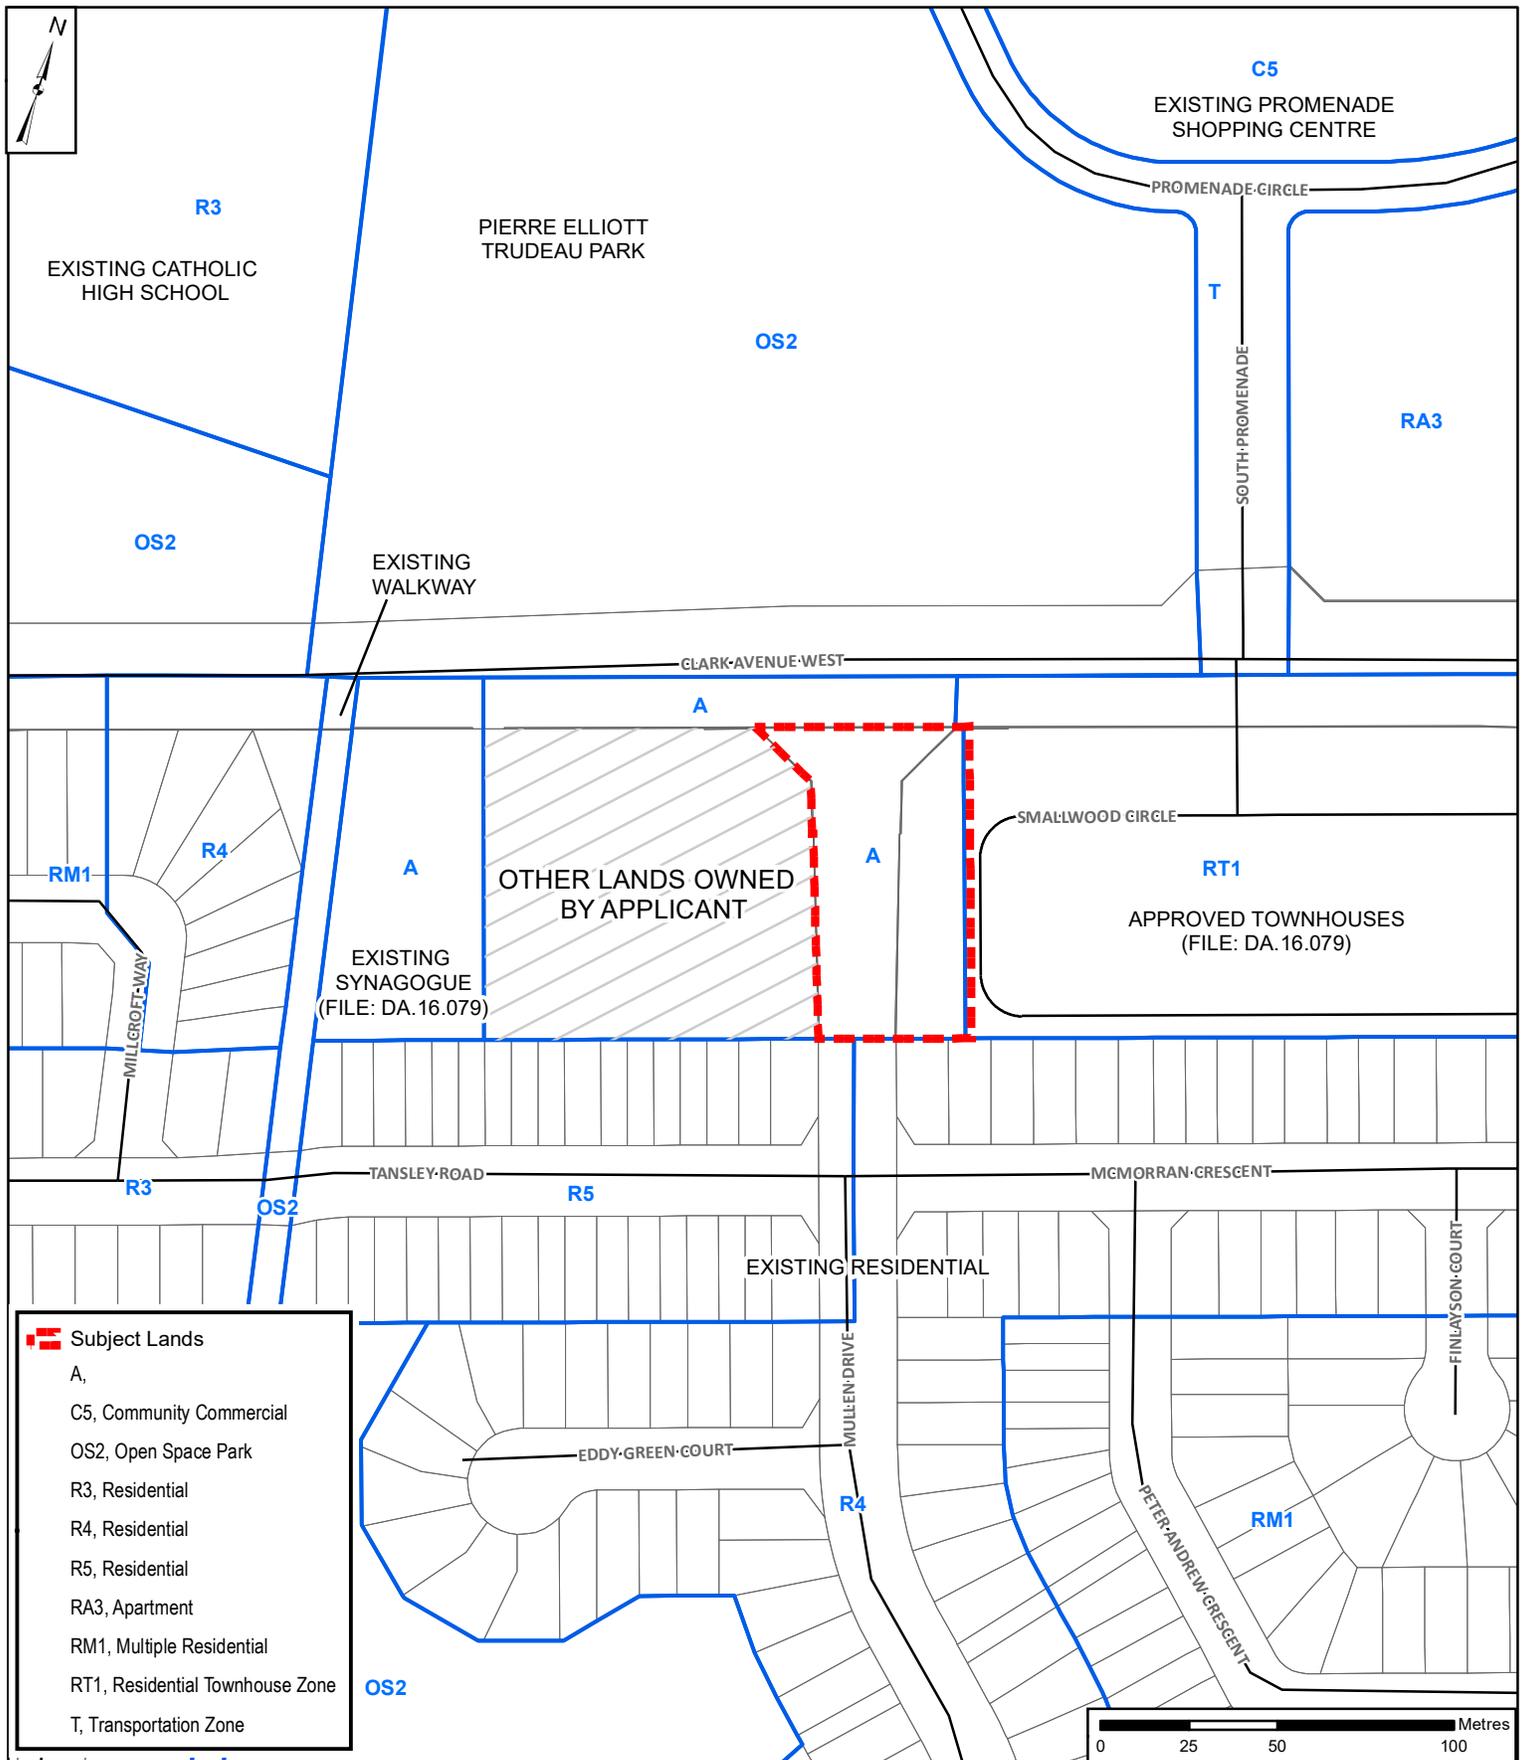

Location Map

LOCATION:
Part Lot 3, Concession 2


APPLICANT:
Reena C/O Bryan Keshen



Attachment

FILES:
OP.18.012, Z.18.019
RELATED FILE:
DA.19.003
DATE:
March 5, 2019

2

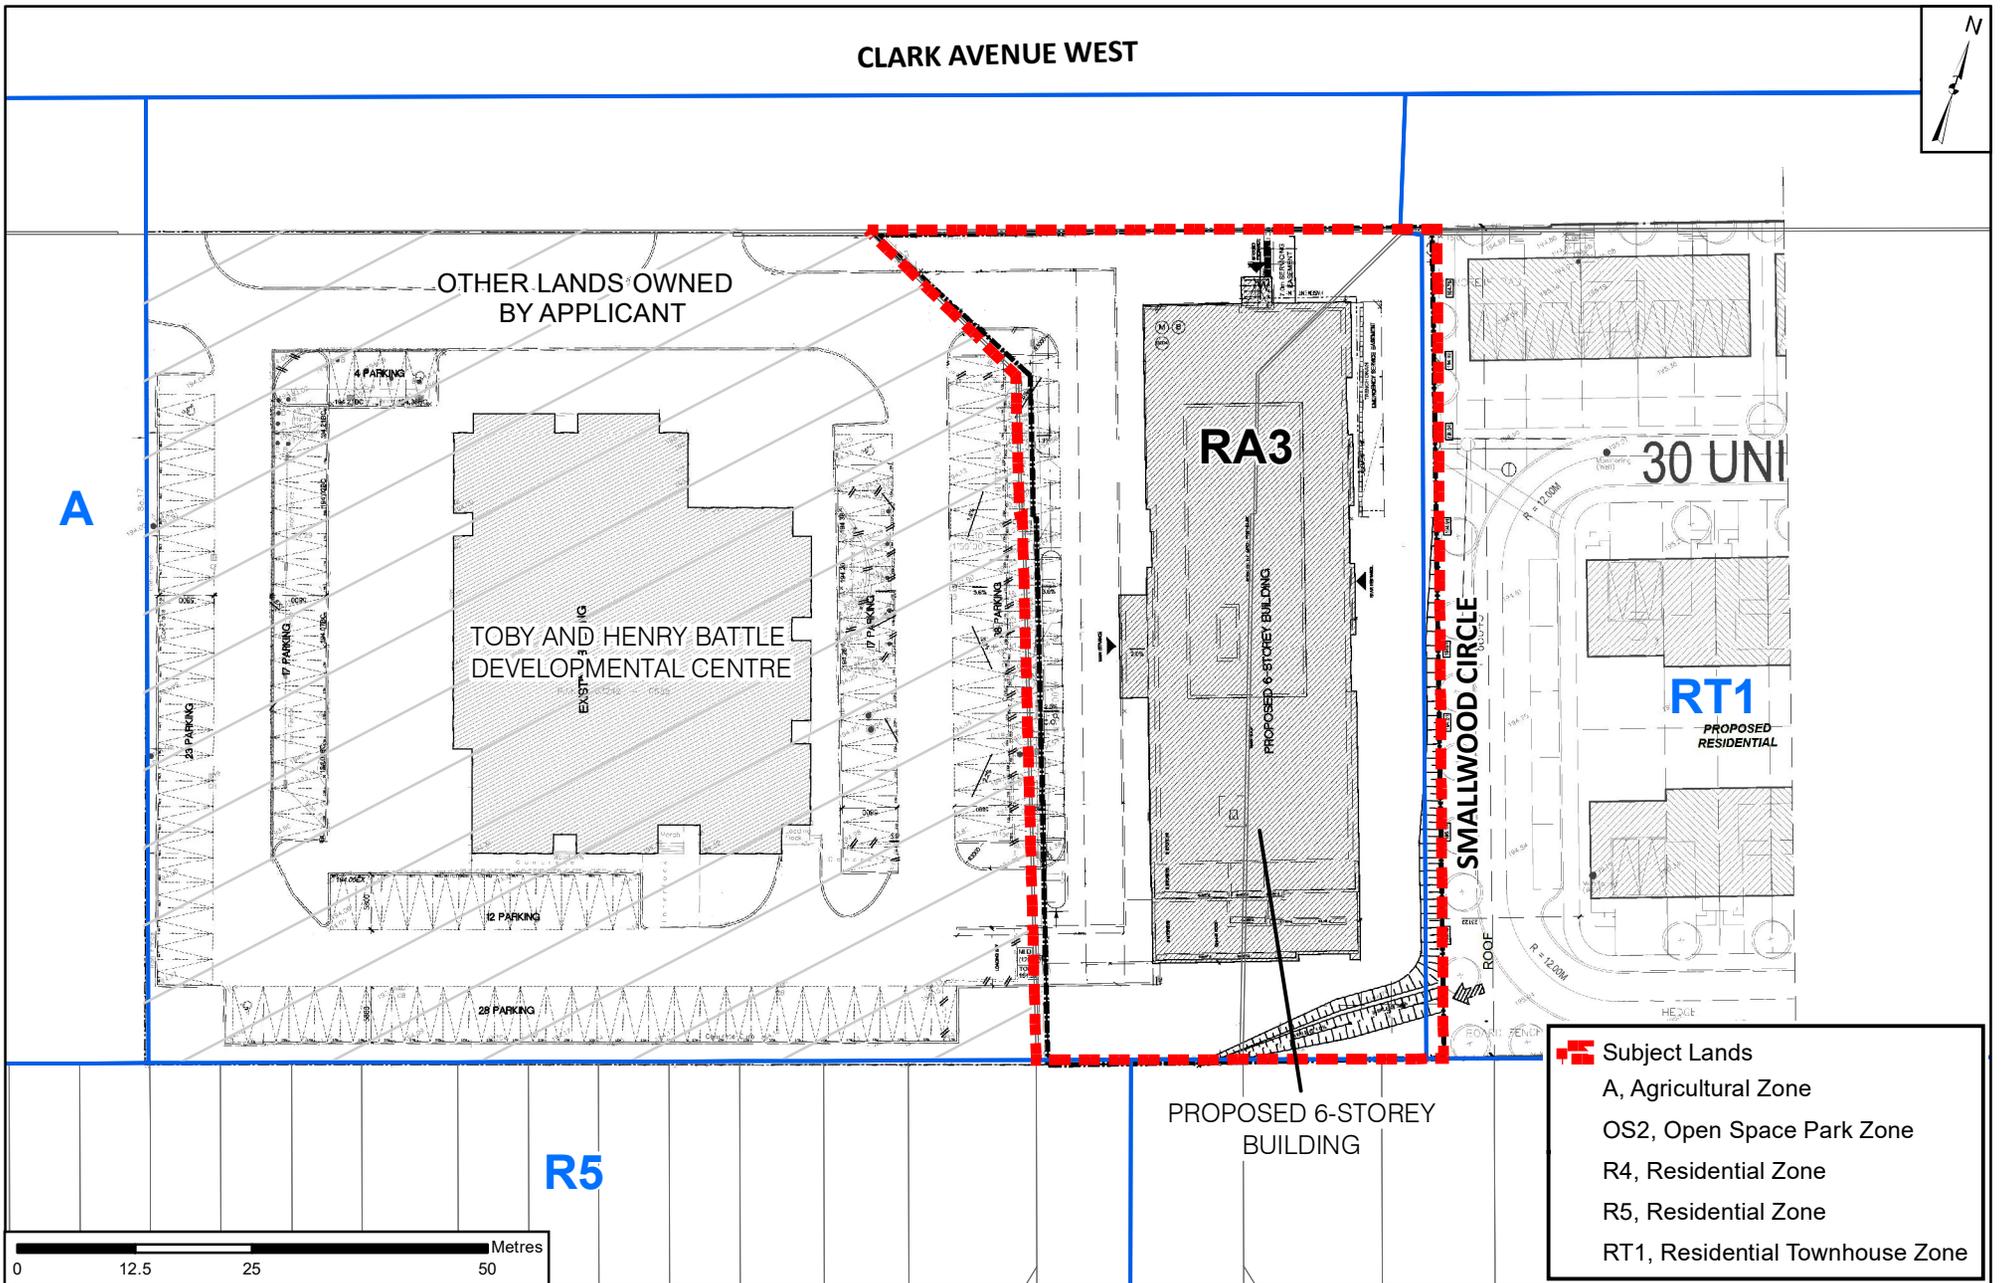

Conceptual Site Plan and Proposed Zoning

LOCATION:
Part Lot 3, Concession 2


APPLICANT:
Reena C/O Bryan Keshen




Attachment

FILES:
OP.18.012, Z.18.019
RELATED FILE:
DA.19.003
DATE:
March 5, 2019

3

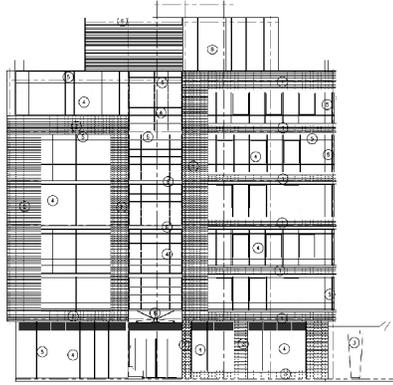


NORTH ELEVATION
(FACING CLARK AVENUE WEST)

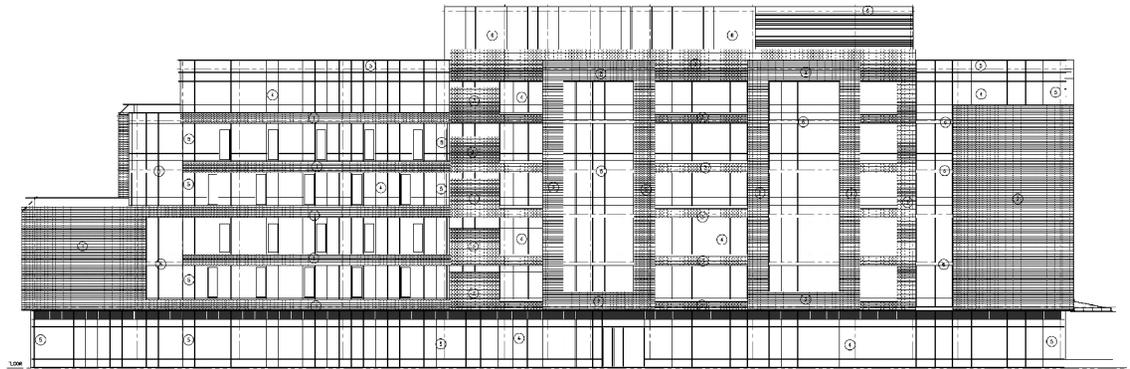

EAST ELEVATION



SOUTH ELEVATION

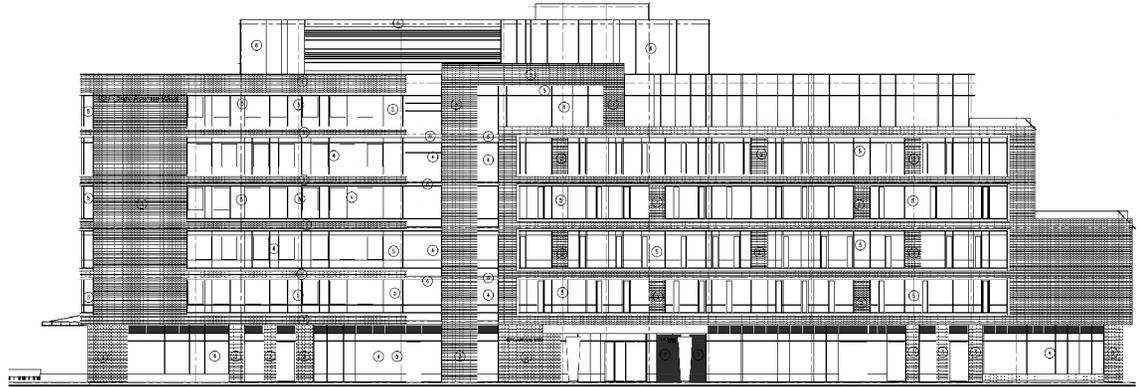

WEST ELEVATION

Not to Scale

Conceptual Building Elevations

LOCATION:
Part Lot 3, Concession 2

APPLICANT:
Reena C/O Bryan Keshen

Document Path: N:\GIS_Archive\Attachments\OP\OP.18.012 & Z.18.019\OP.18.012 & Z.18.019_C_ElevationPlan.mxd



Attachment

FILES:
OP.18.012, Z.18.019
RELATED FILE:
DA.19.003
DATE:
March 5, 2019

4

Printed on: 2/11/2019