

Context Location Map

LOCATION:
Part Lot 23, Concession 4

APPLICANT:
Hatpin Developments Inc.




Attachment

FILES:
Z.16.044, DA.18.002

DATE:
March 5, 2019

1

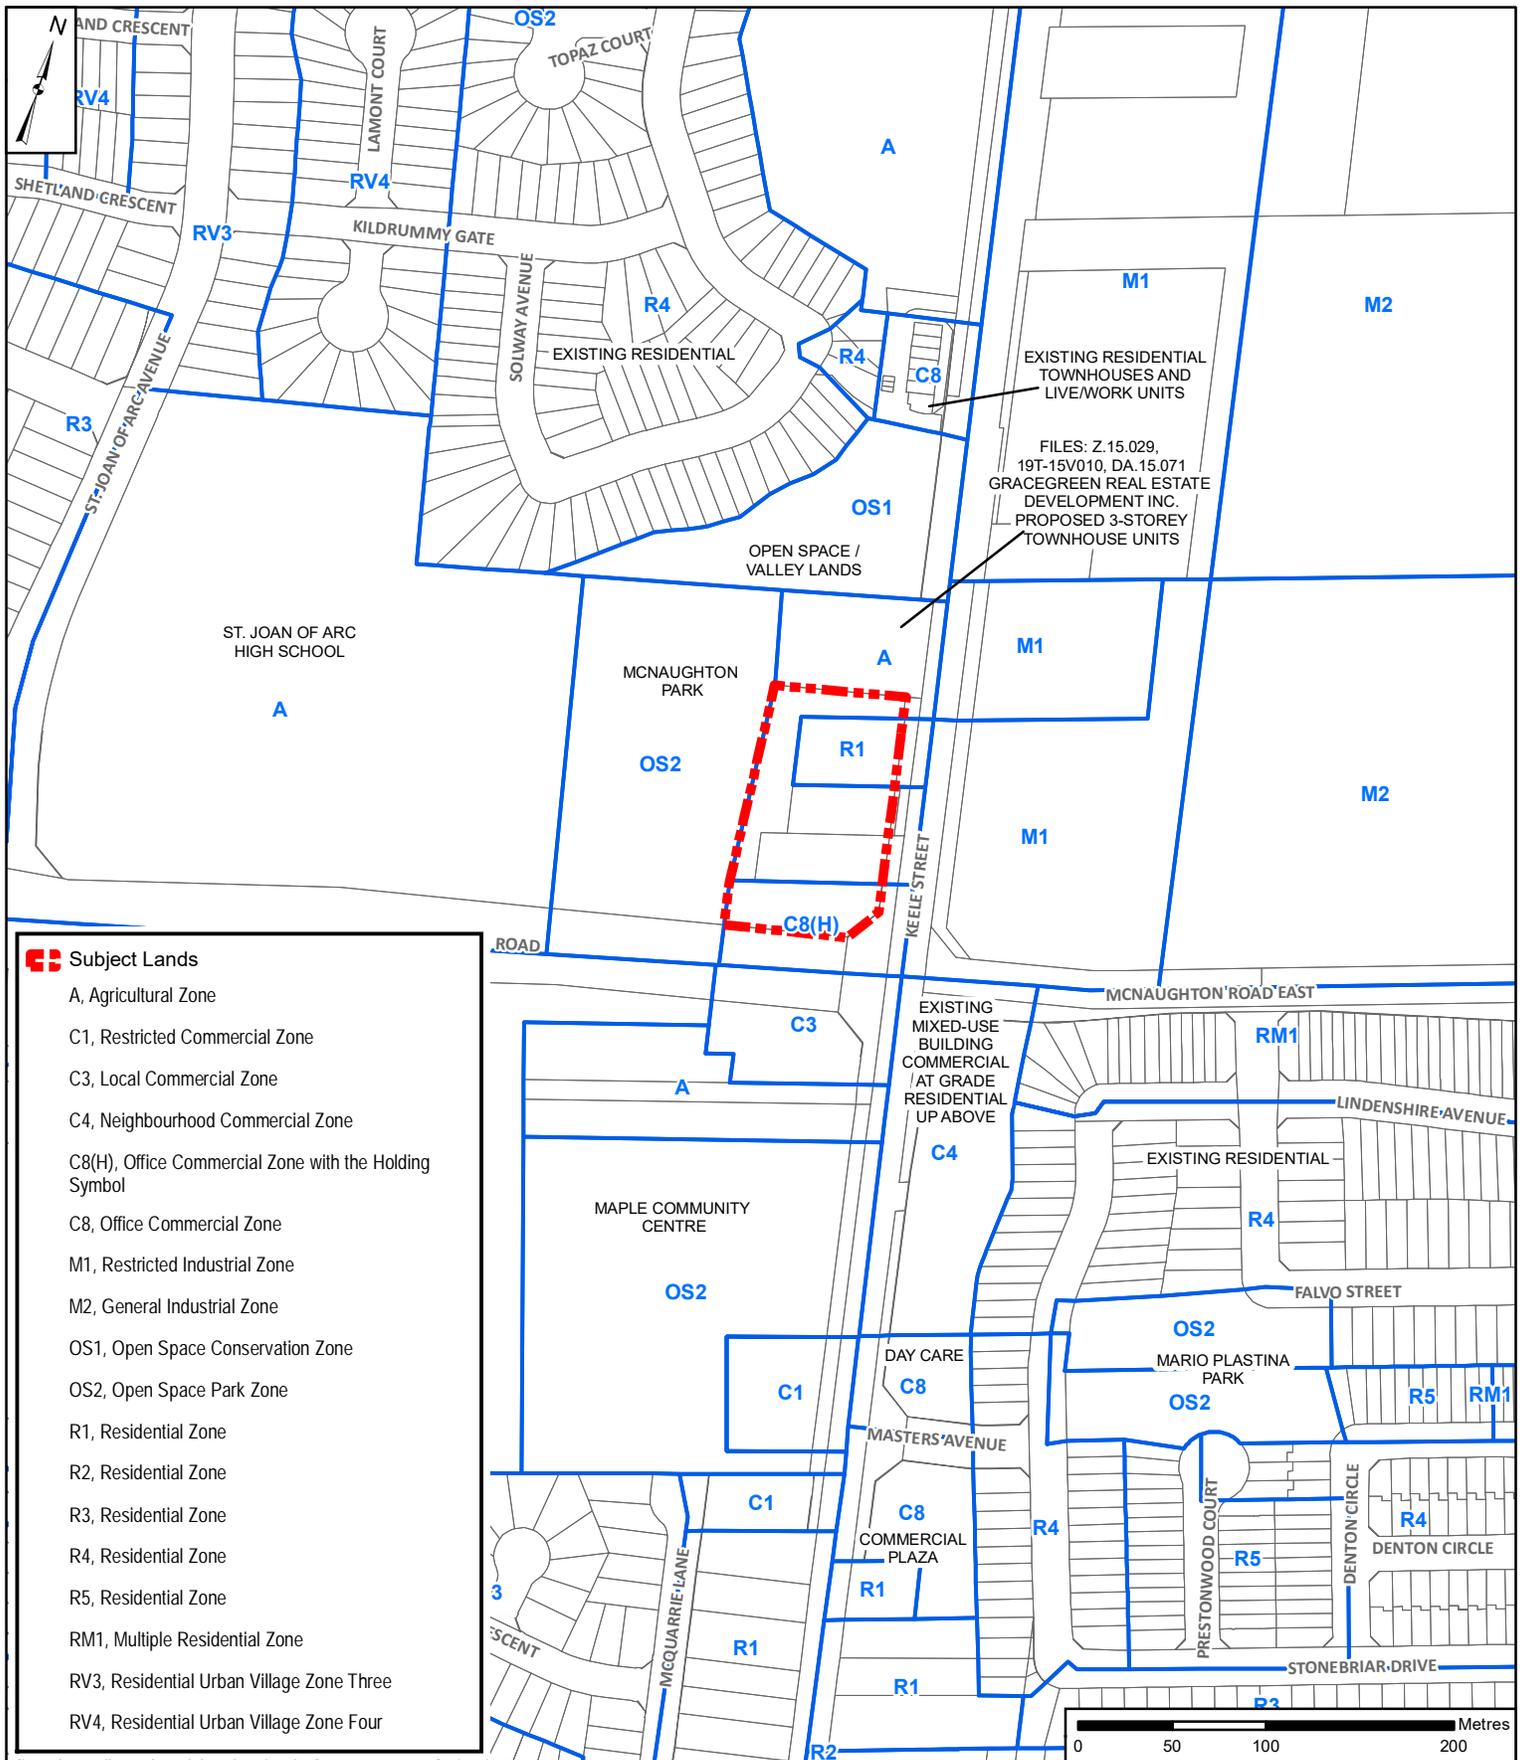

Location Map

LOCATION:
Part of Lot 23, Concession 4

APPLICANT:
Hatpin Developments Inc.




Attachment

FILES:
Z.16.044, DA.18.002

DATE:
March 5, 2019

2

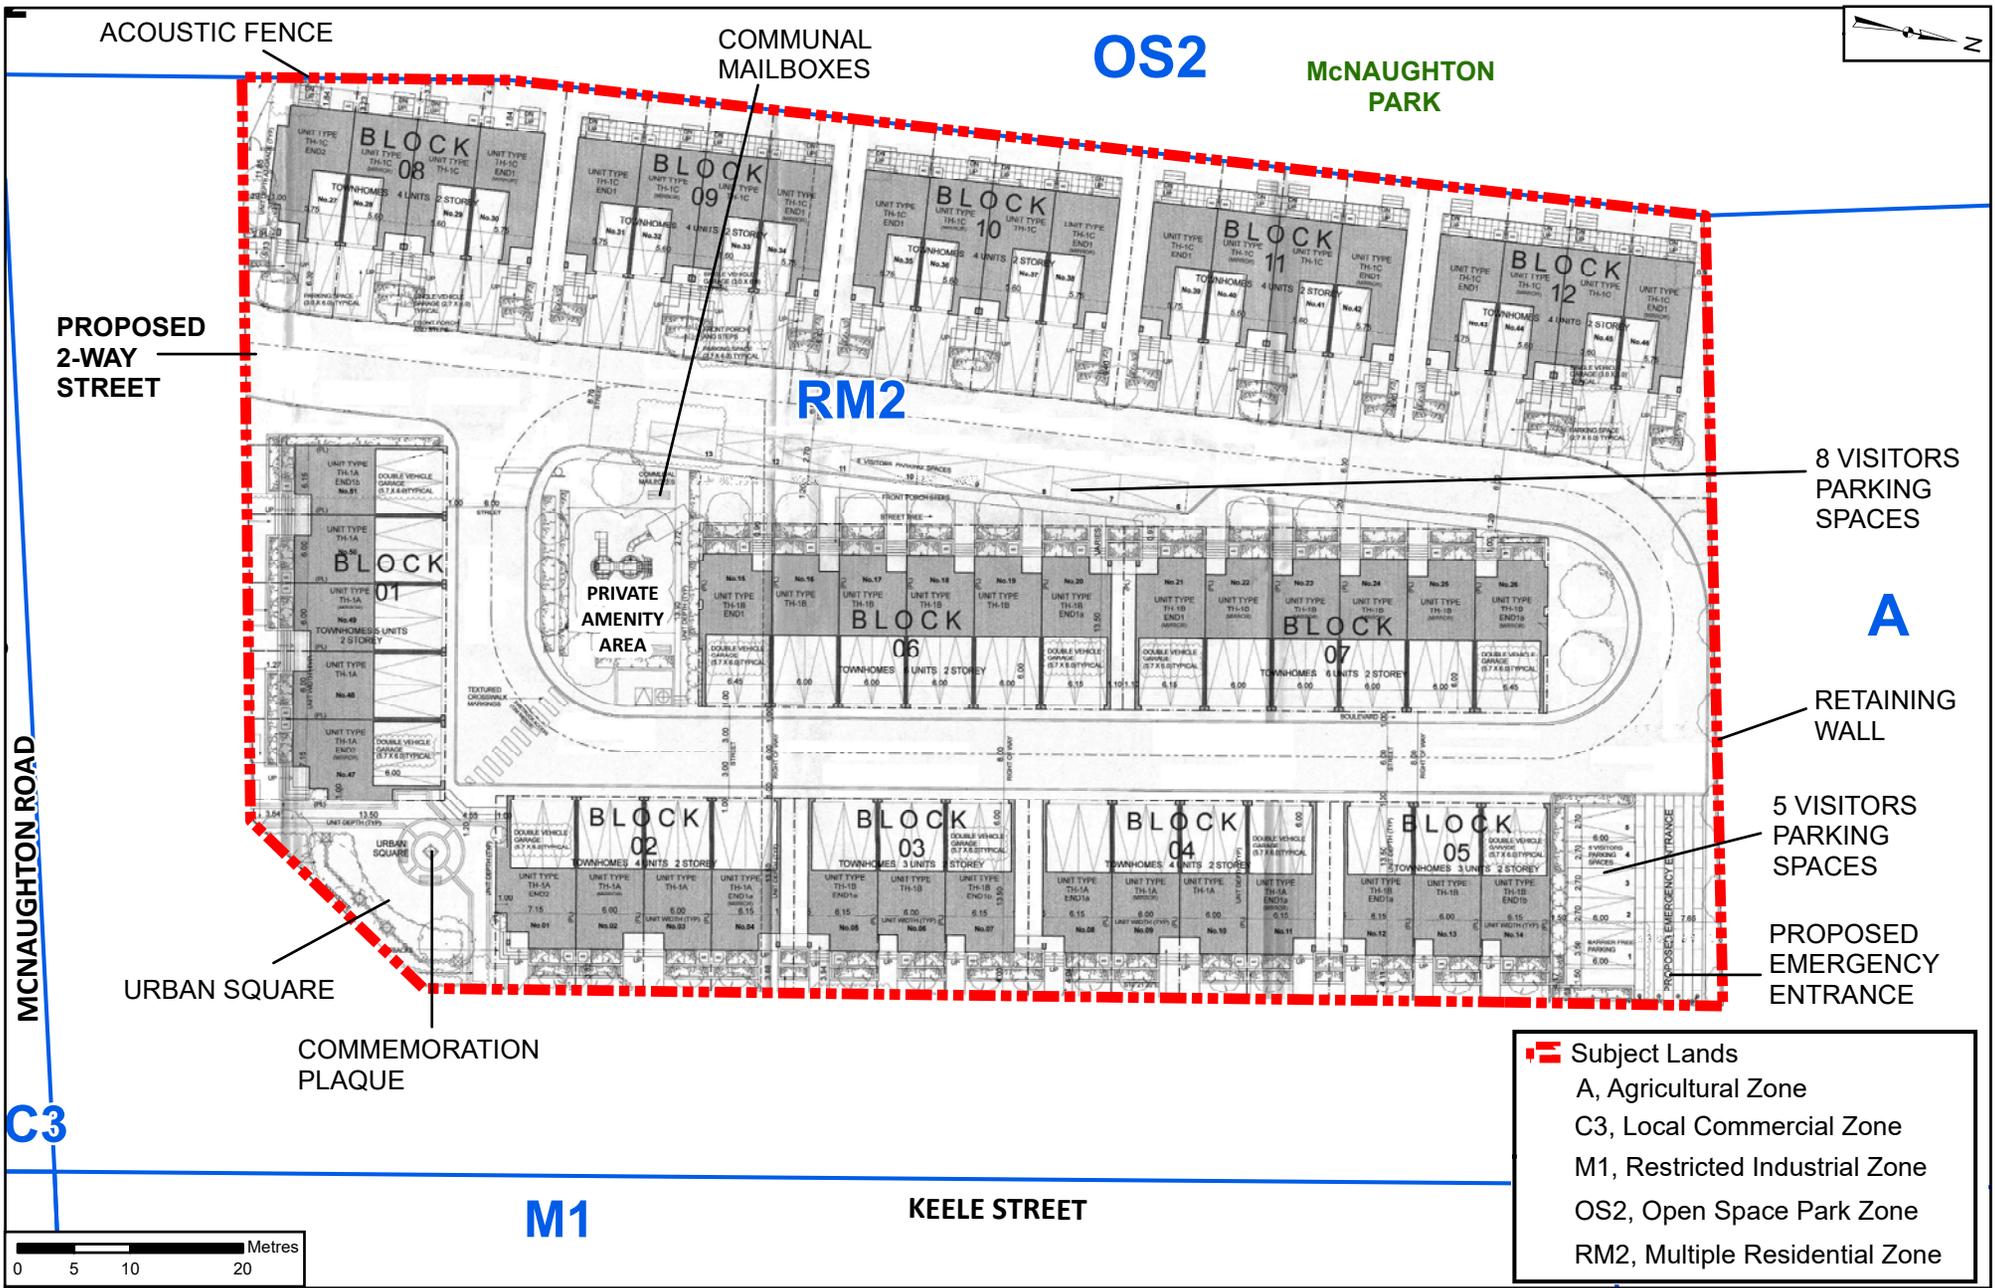

Site Plan and Proposed Zoning

Attachment

LOCATION:
Part of Lot 23, Concession 4




FILES:
Z.16.044, DA.18.002

APPLICANT:
Hatpin Developments Inc.

DATE:
March 5, 2019

3

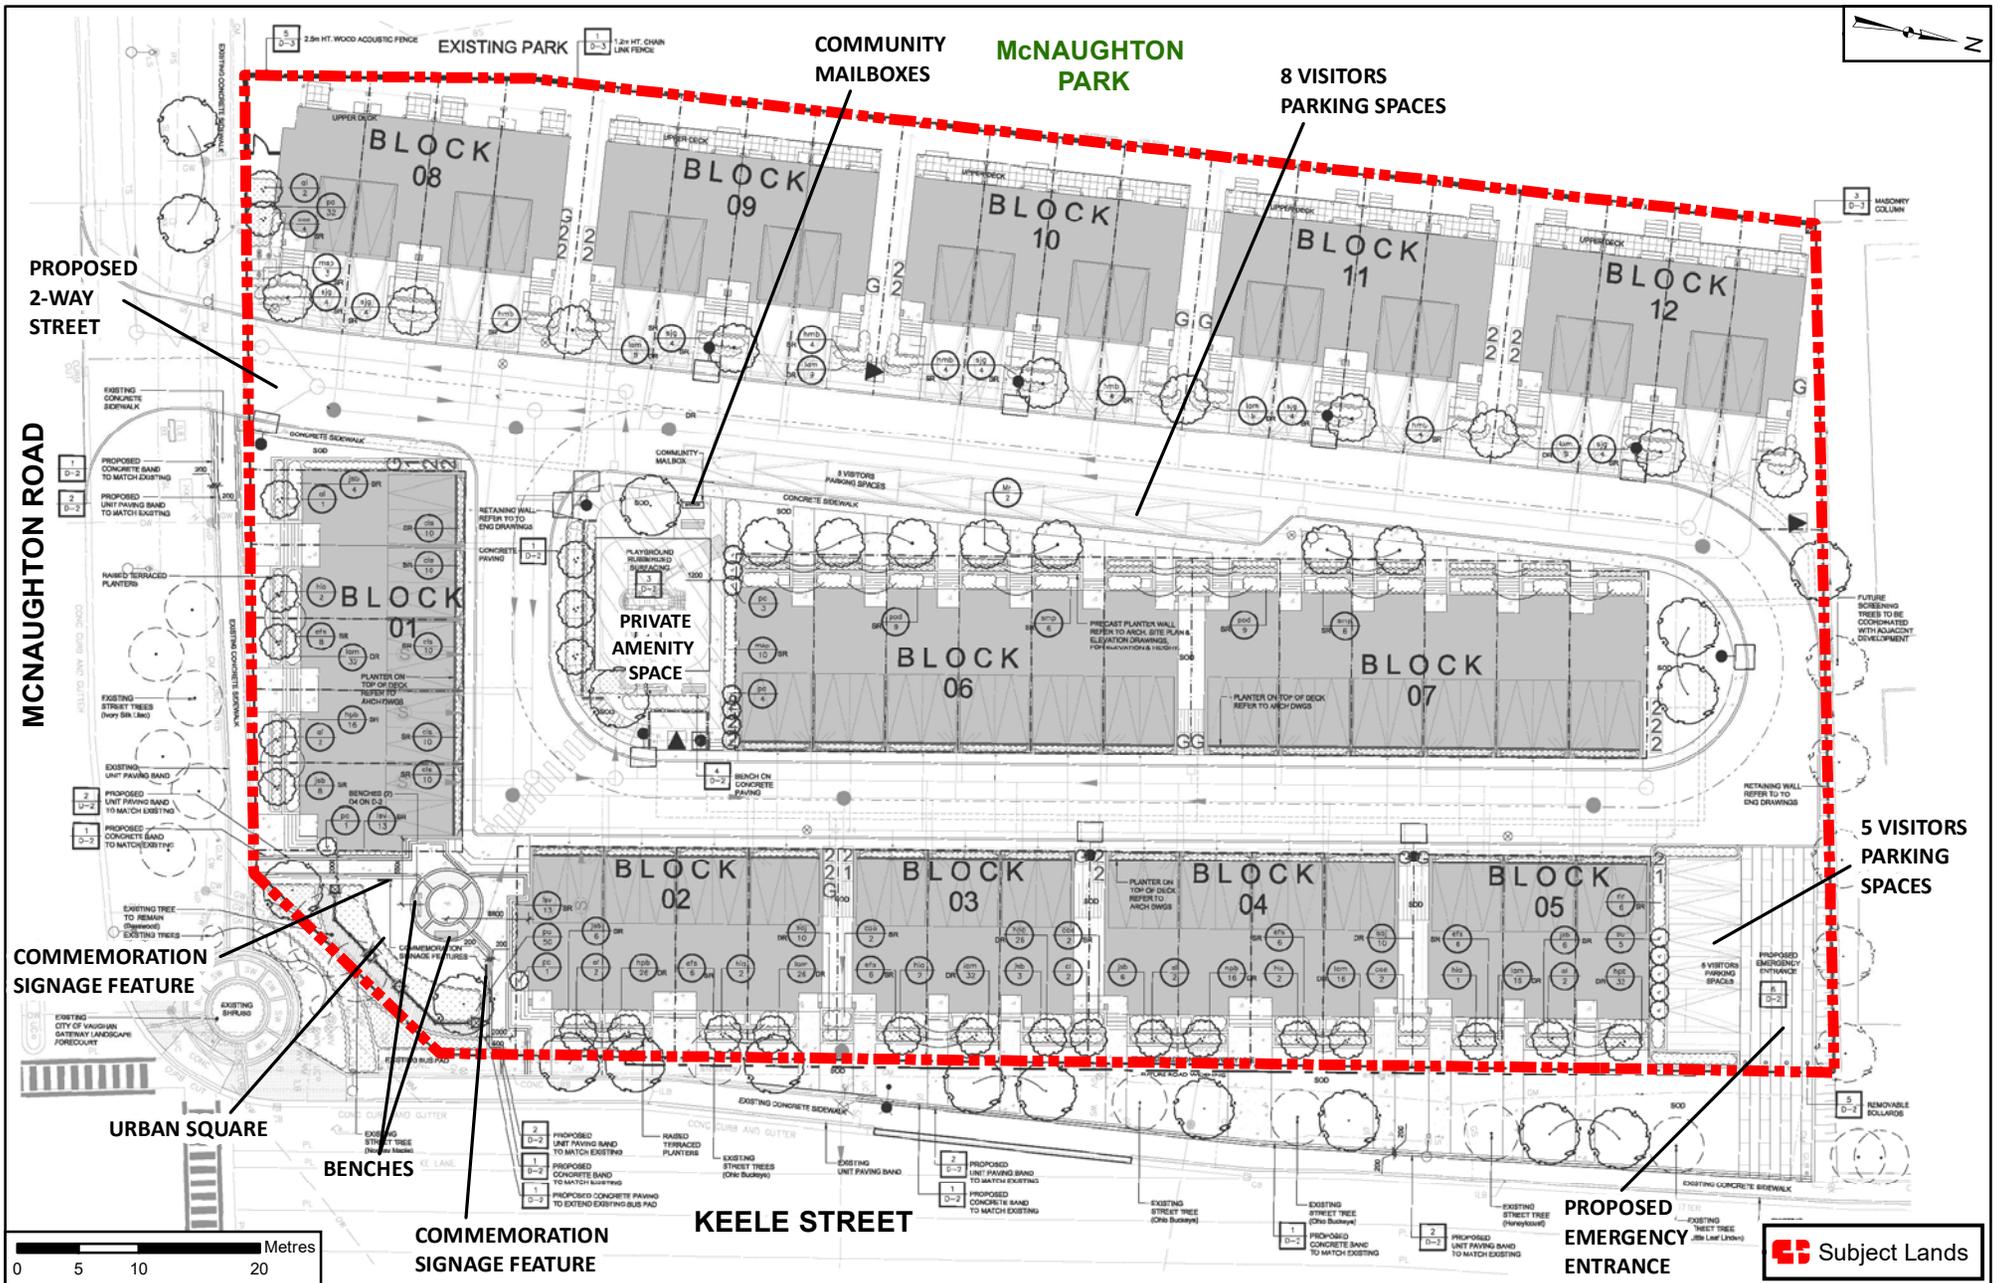

Landscape Plan

LOCATION:
Part of Lot 23, Concession 4

APPLICANT:
Hatpin Developments Inc.



Attachment

FILES:
Z.16.044, DA.18.002

DATE:
March 5, 2019

4



BLOCKS 1 & 8: SOUTH ELEVATIONS (FACING MCNAUGHTON ROAD)



BLOCKS 1 - 5: EAST ELEVATIONS - (FACING KEELE STREET)



BLOCKS 8 - 12: EAST ELEVATIONS (FACING INTERIOR STREET)



BLOCKS 6 & 7: WEST ELEVATIONS (FACING INTERIOR STREET)

Not to Scale

Building Elevations (McNaughton Road, Keele Street & Interior Street)

APPLICANT: Hatpin Developments Inc. **LOCATION:** Part Lots 23, Concession 4



Attachment
FILES: Z.16.044, DA.18.002
DATE: March 5, 2019
5



BLOCK 1: NORTH ELEVATION (FACING INTERIOR STREET)



BLOCK 4: WEST ELEVATION (FACING INTERIOR STREET)



BLOCK 6: WEST ELEVATION (FACING INTERIOR STREET)



BLOCK 9: EAST ELEVATION (FACING INTERIOR STREET)

Not to Scale

Building Elevations (Interior Streets)

LOCATION:
Part Lots 23, Concession 4

APPLICANT:
Hatpin Developments Inc.




Attachment

FILES:
Z.16.044, DA.18.002

DATE:
March 5, 2019

6

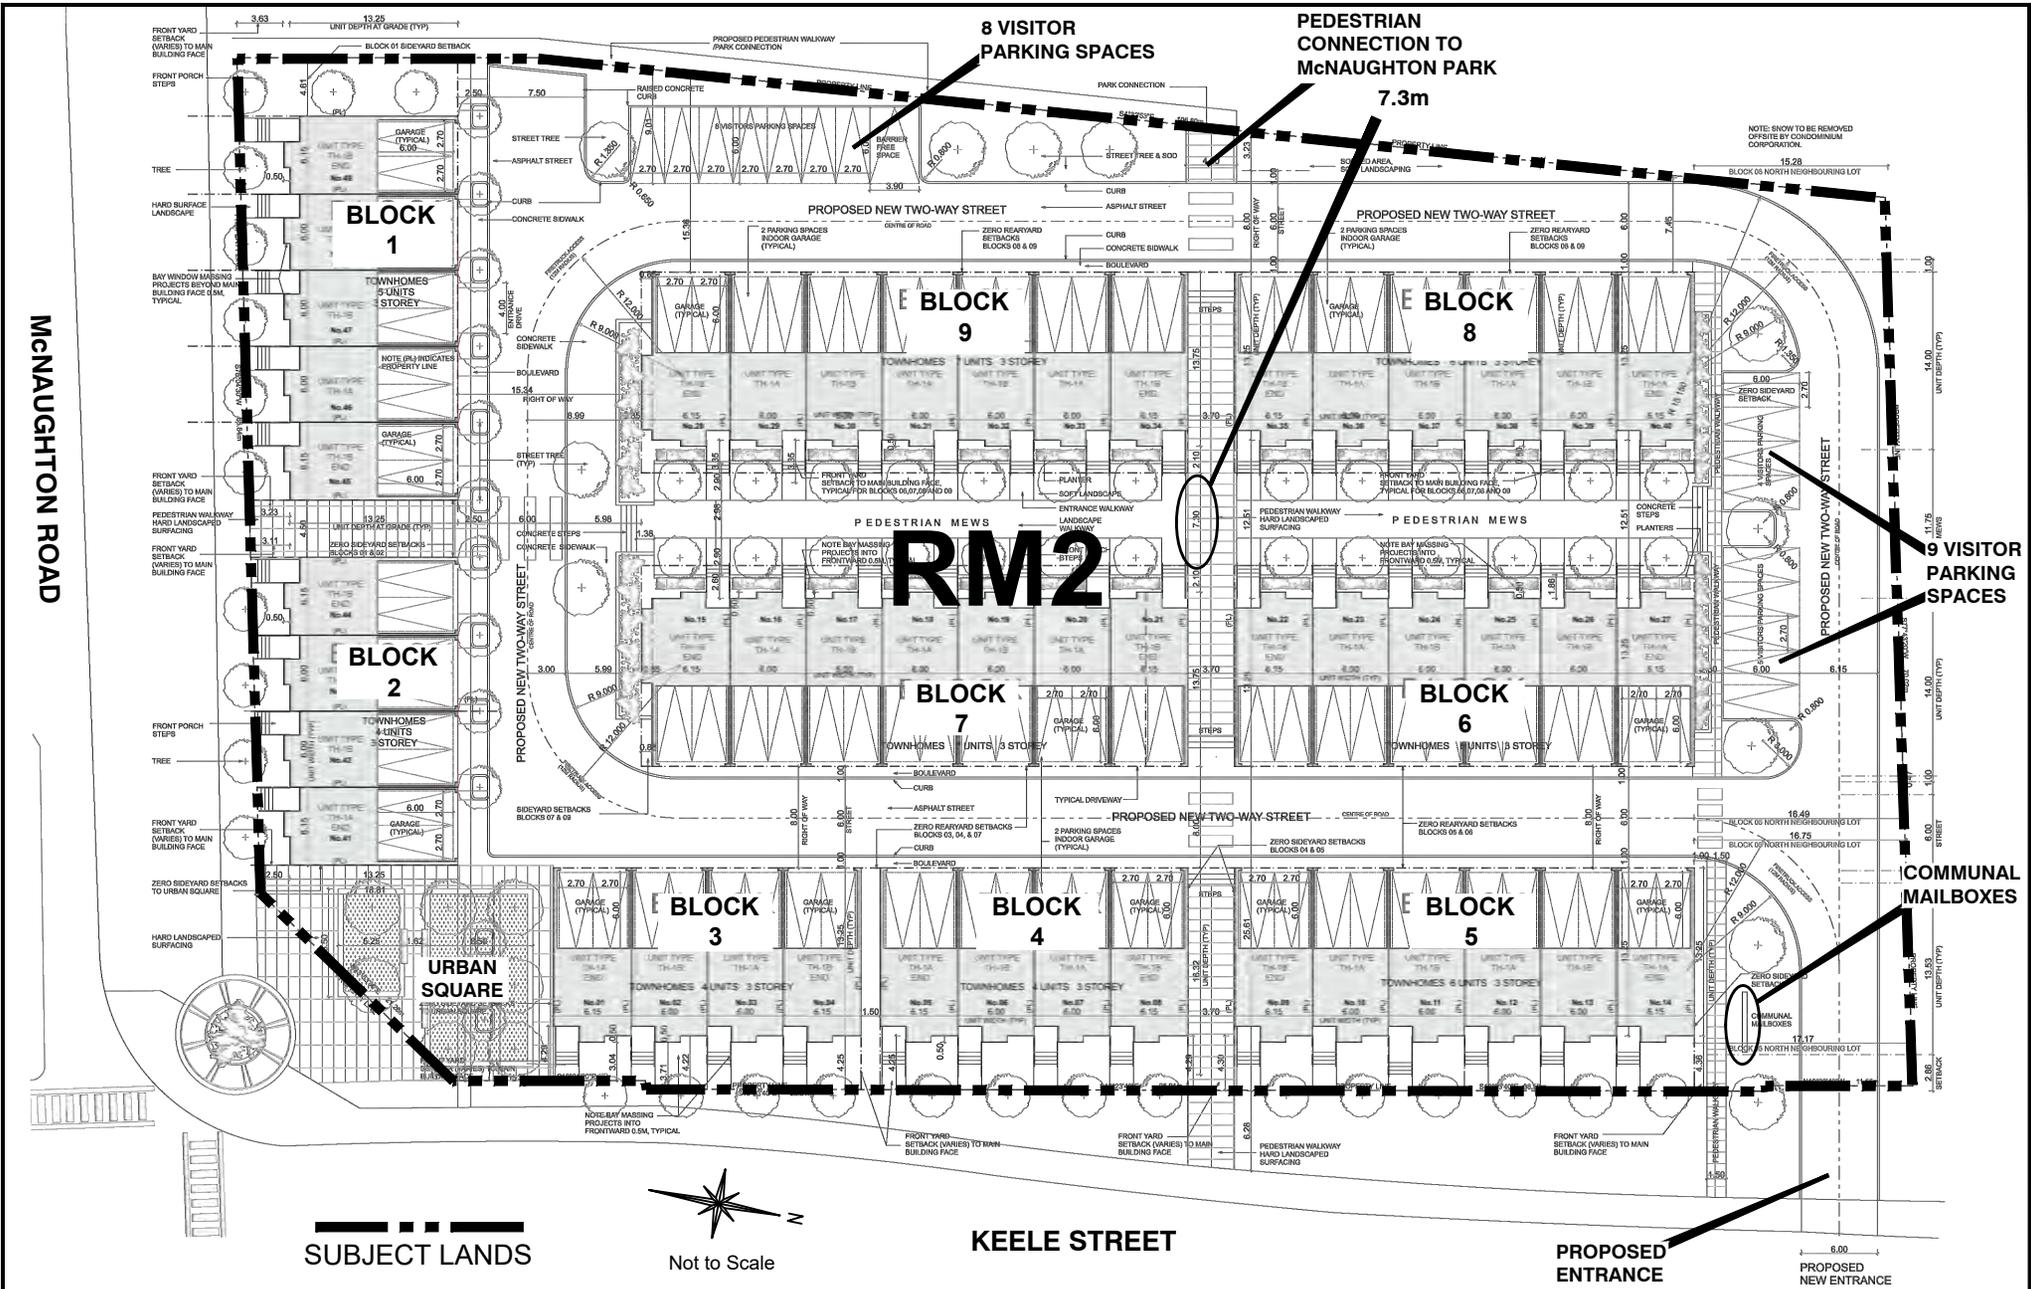

Conceptual Site Plan (Public Hearing March 7, 2017)

Attachment 7


Location:
Part of Lot 23, Concession 4

File:
Z.16.044, DA.18.002

Applicant:
Hatpin Developments Inc.



Date:
March 5, 2019

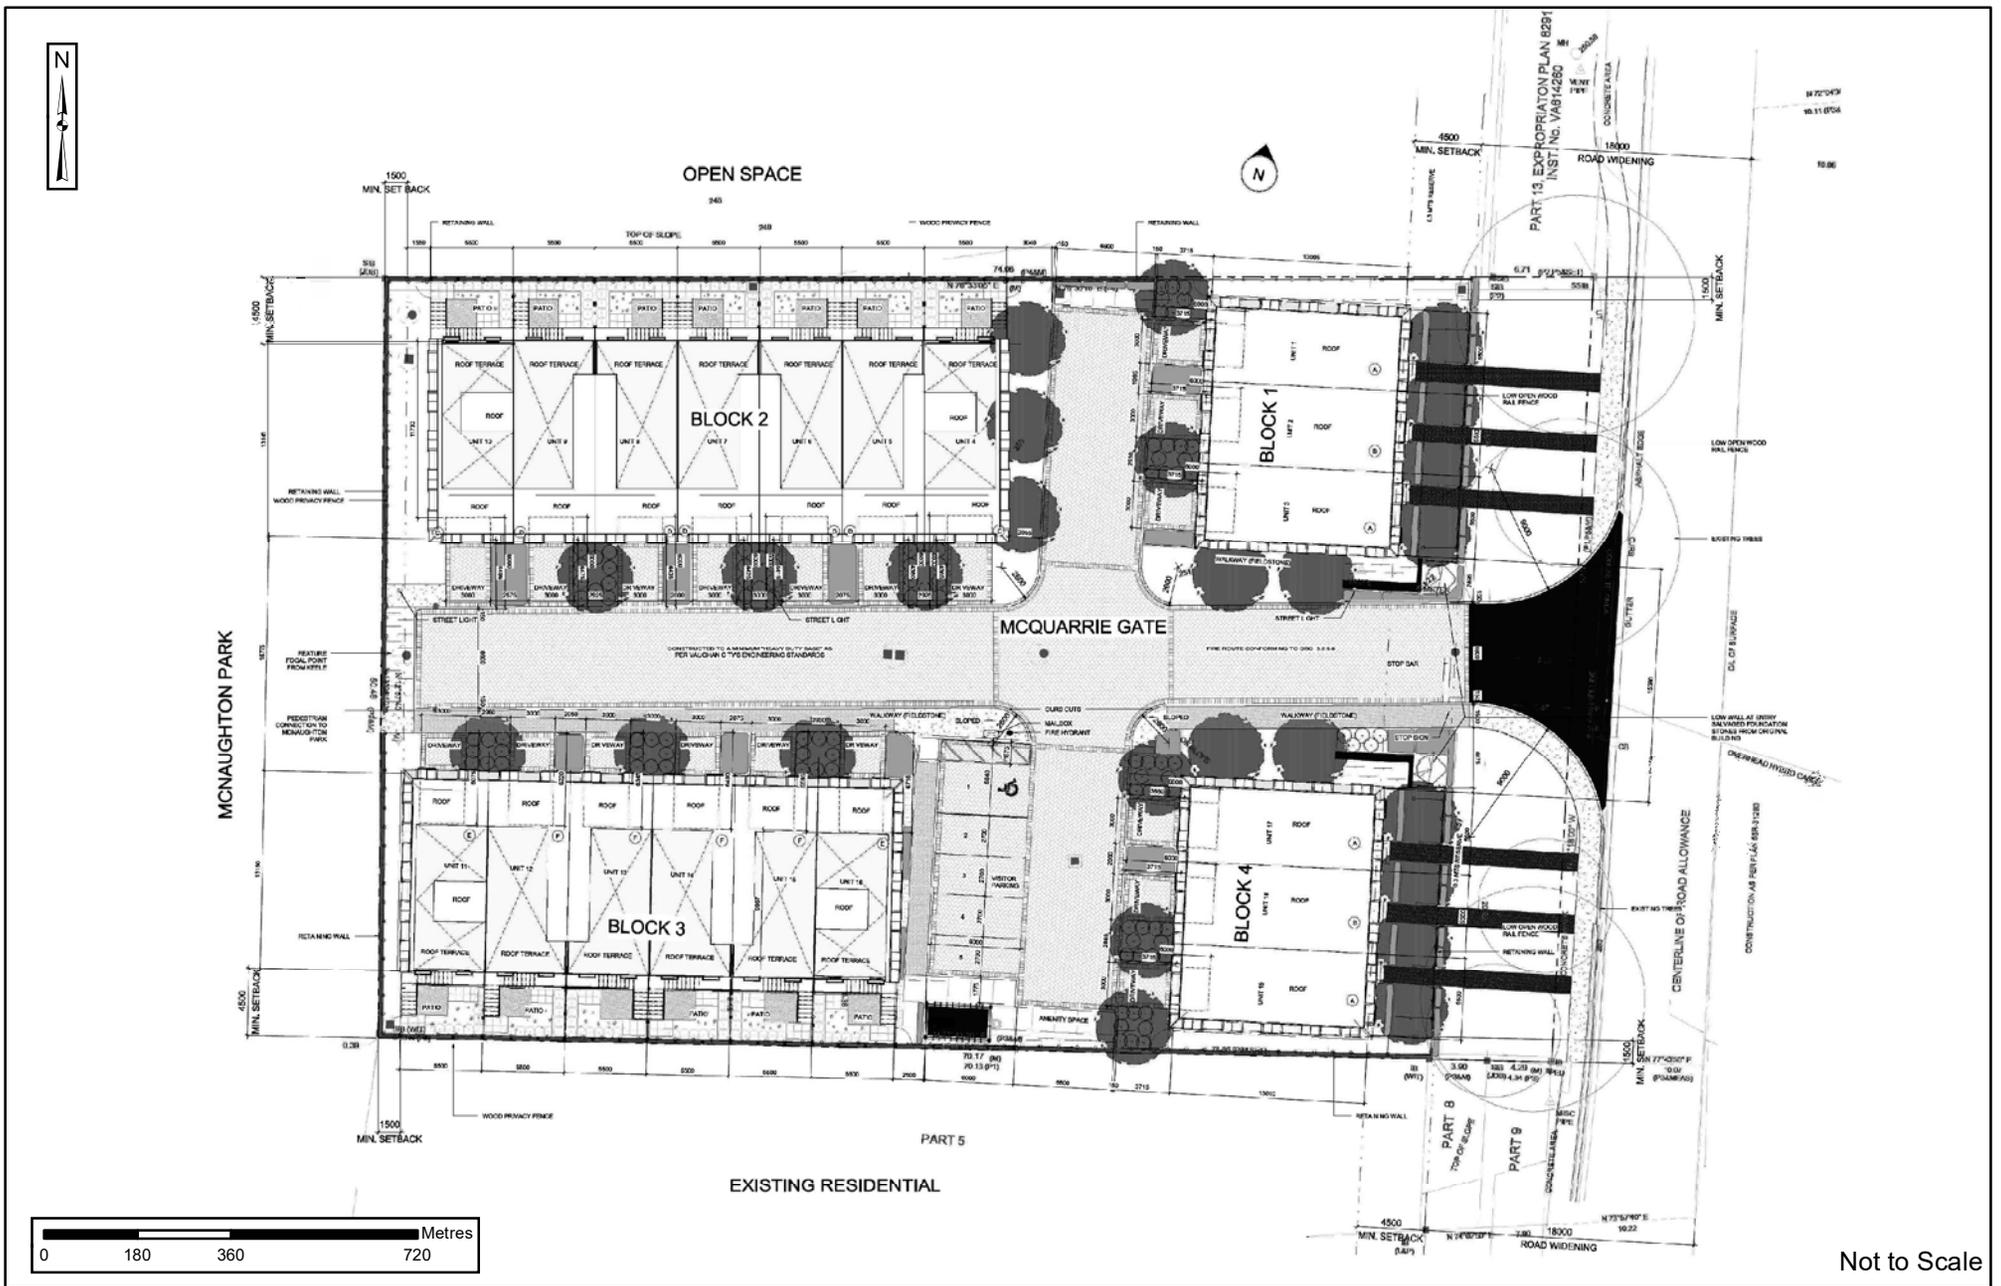

Not to Scale

Site Plan for Gracegreen Real Estate Development Inc. - File DA.15.071

APPLICANT: Hatpin Developments Inc.
LOCATION: Part of Lot 23, Concession 4



Attachment

FILES: Z.16.044, DA.18.002

DATE: March 5, 2019

8