

Context Location Map

LOCATION:
Part of Lot 22, Concession 7

APPLICANT:
Park Lawn Management Services Inc.

N:\GIS_Archive\Attachments\DA\da.18.011.dwg




Attachment

FILE:
DA.18.011

DATE:
September 17, 2018

1

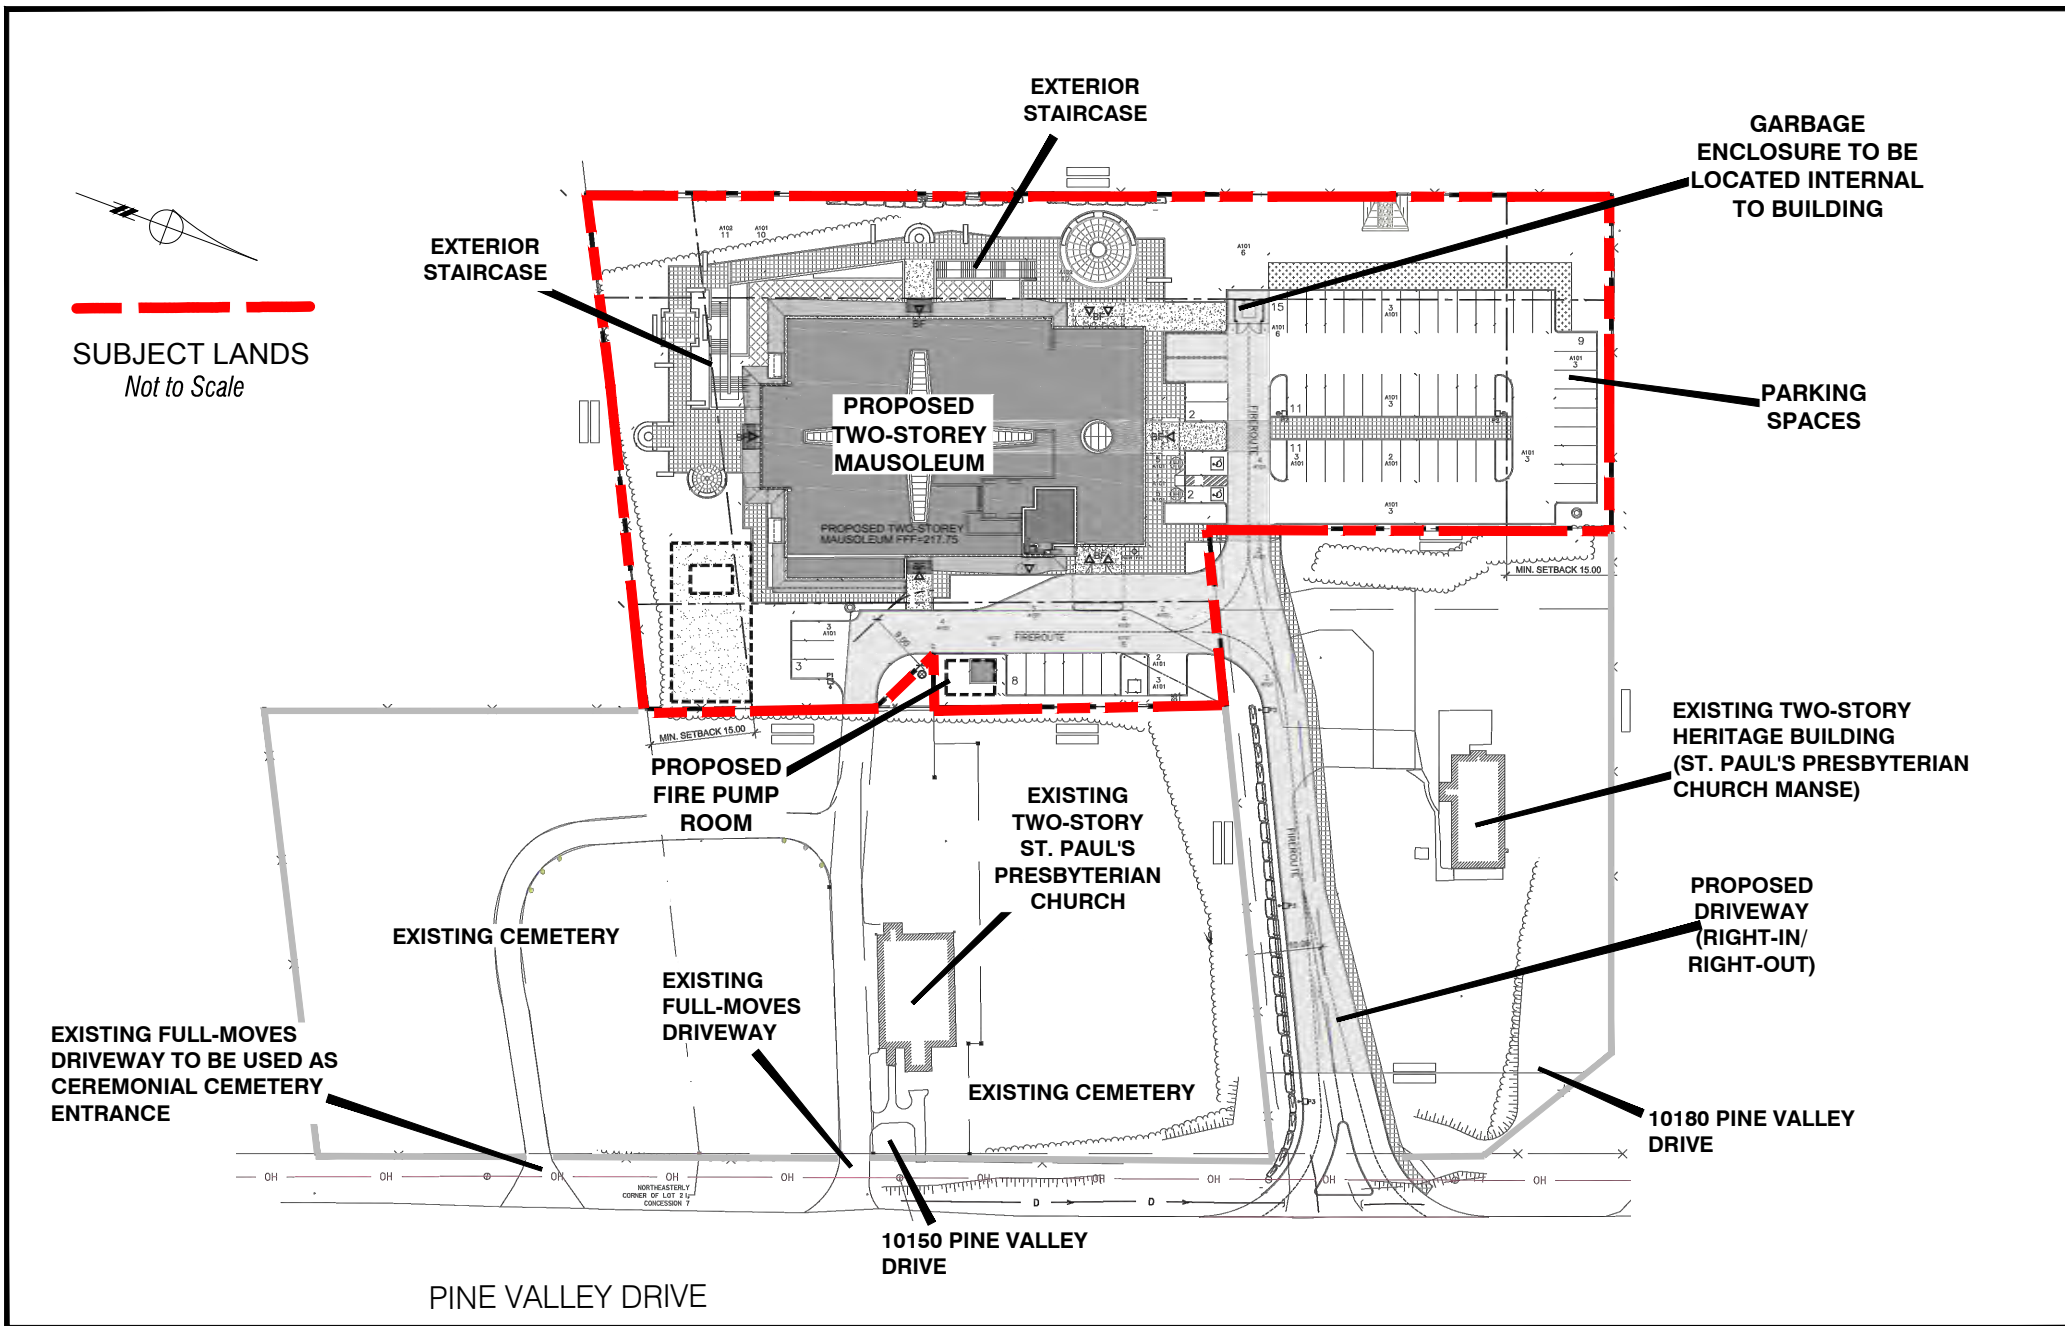

Site Plan

LOCATION:
Part of Lot 22, Concession 7

APPLICANT:
Park Lawn Management Services Inc.




Attachment

FILE:
DA.18.011

DATE:
September 17, 2018

3

Not to Scale

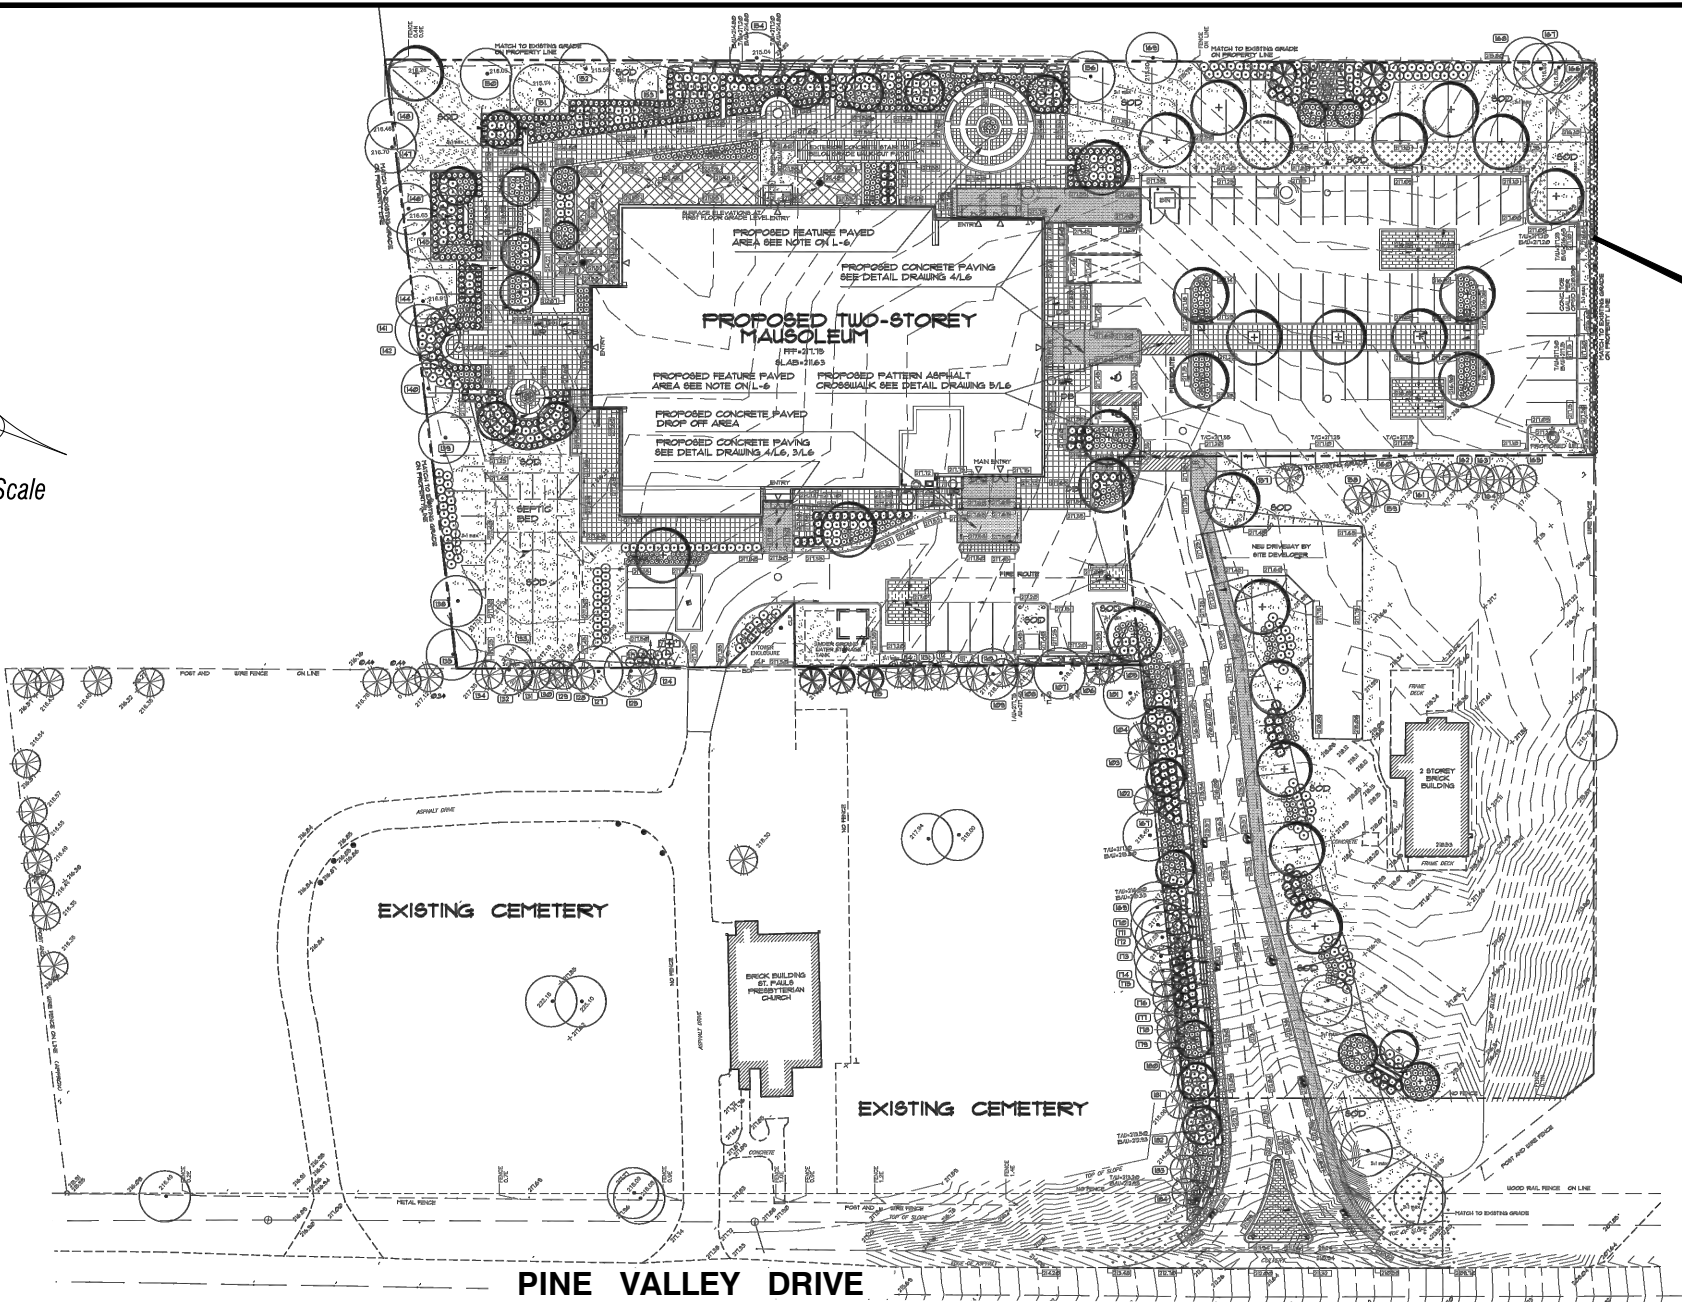

Landscape Plan

LOCATION:
Part of Lot 22, Concession 7

APPLICANT:
Park Lawn Management Services Inc.

N:\GIS_Archive\Attachments\DA\da.18.011.dwg



Attachment

FILE:
DA.18.011

DATE:
September 17, 2018

4



Not to Scale

Elevations (East and South)

LOCATION:
Part of Lot 22, Concession 7

APPLICANT:
Park Lawn Management Services Inc.





Attachment

FILE:
DA.18.011

DATE:
September 17, 2018

5

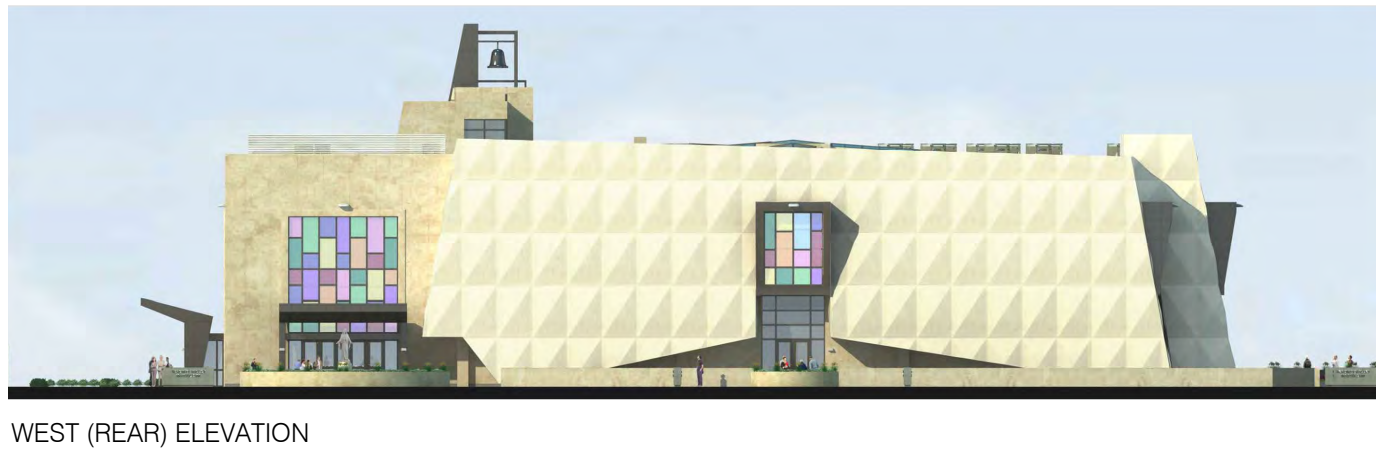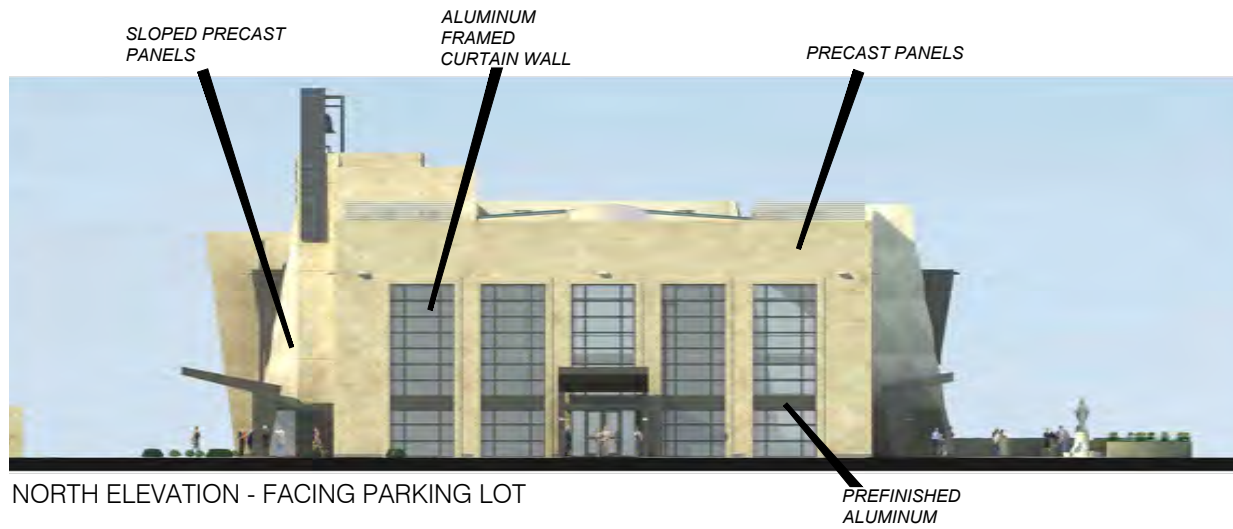

Not to Scale

Elevations (North and West)

LOCATION:
Part of Lot 22, Concession 7

APPLICANT:
Park Lawn Management Services Inc.



Attachment

FILE:
DA.18.011

DATE:
September 17, 2018

6