


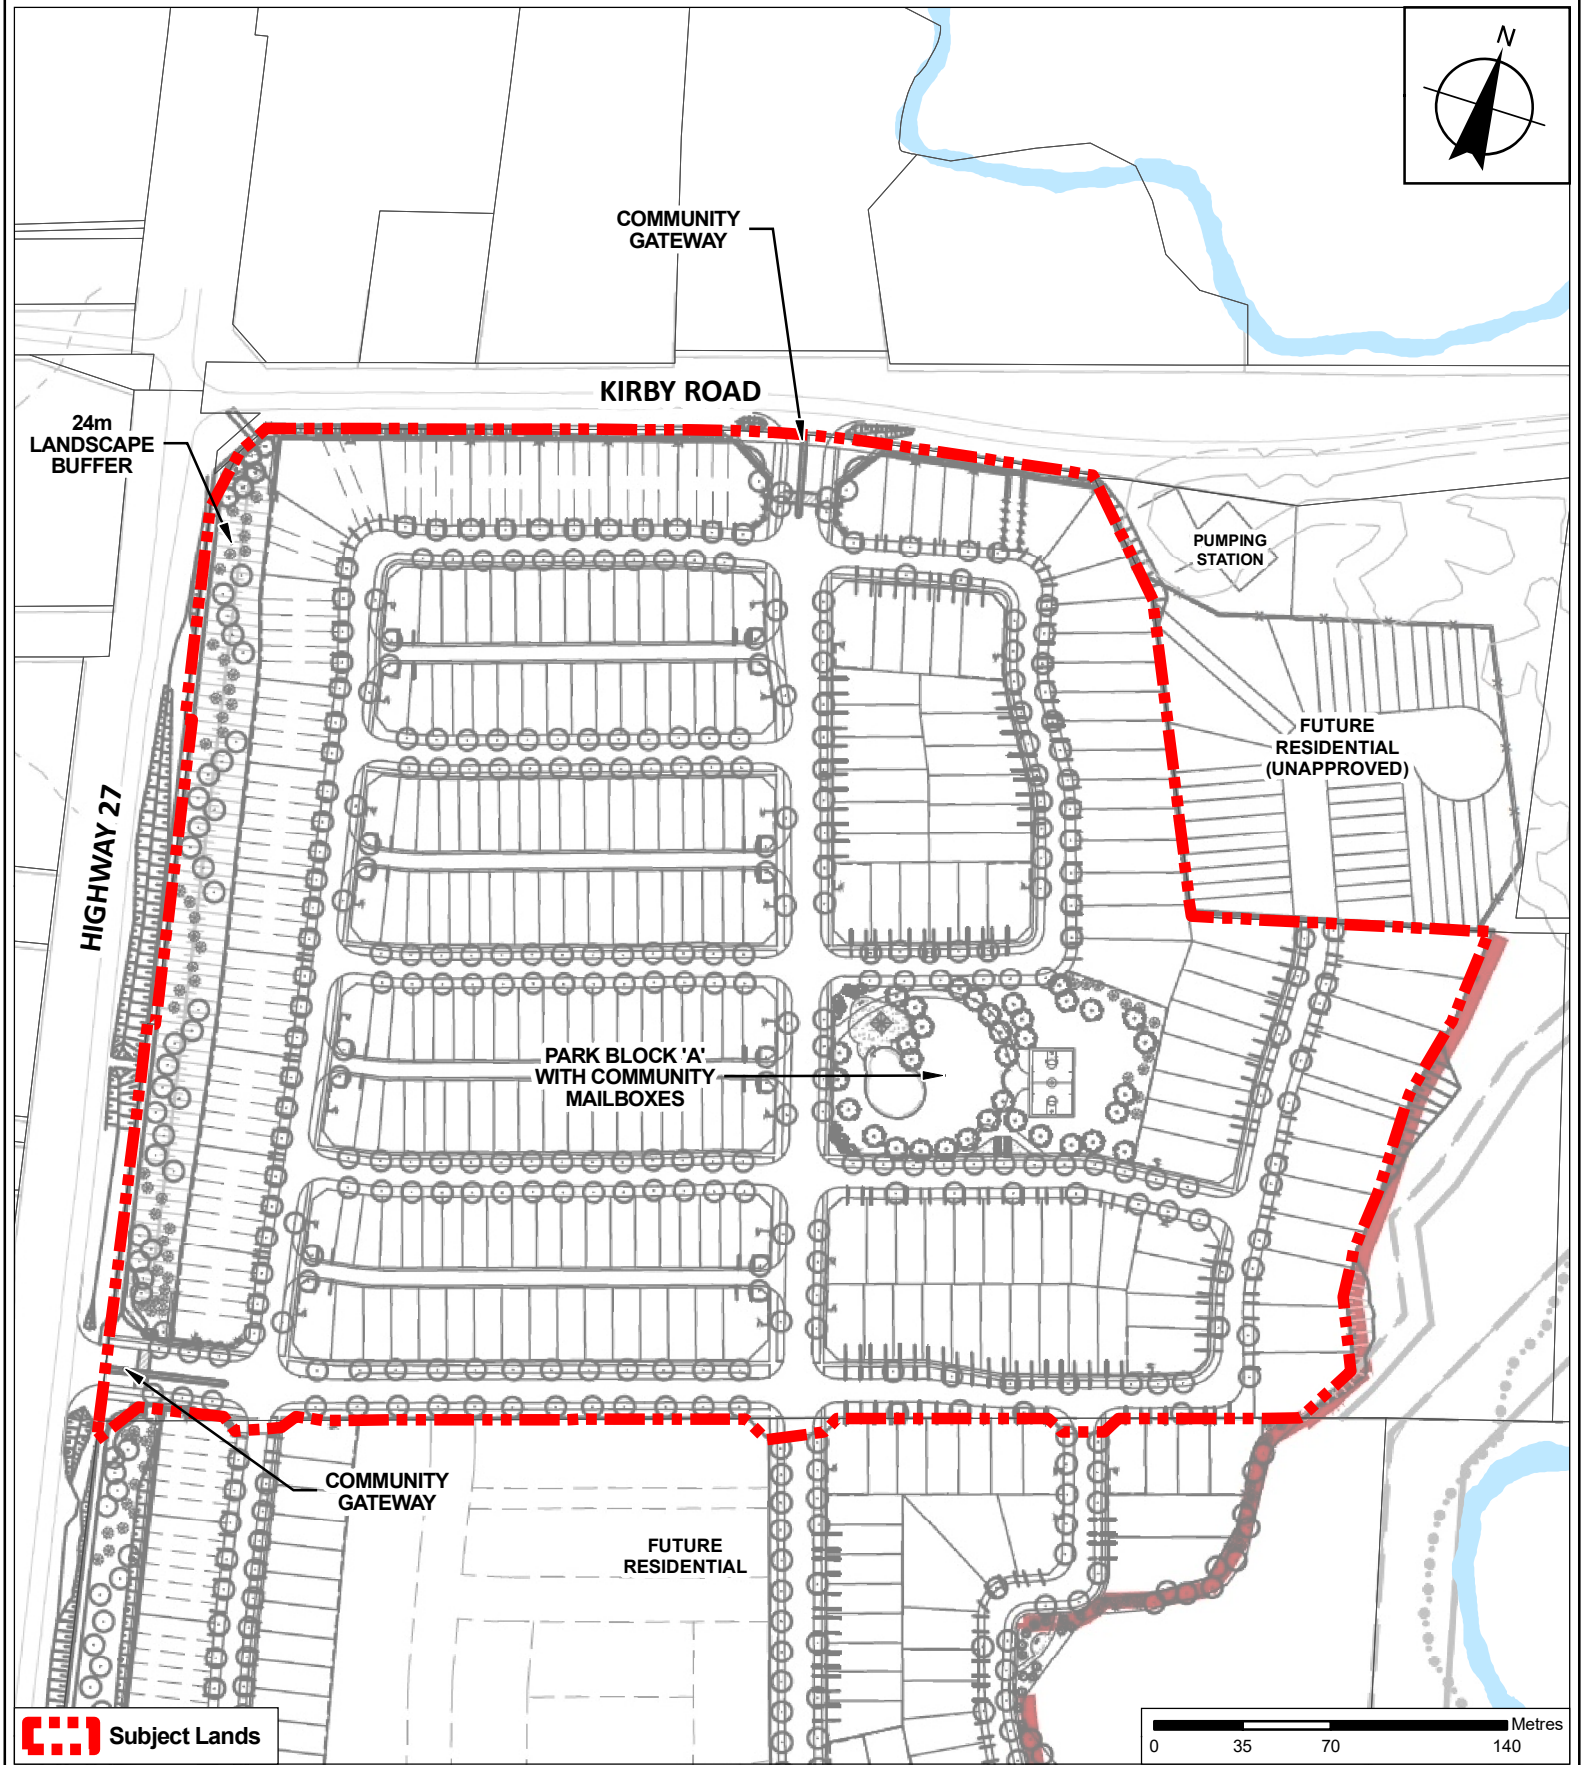

 Subject Lands

Conceptual Landscape Plan

LOCATION:
11363 Highway 27
Part of Lot 30, Concession 8

APPLICANT:
Copper Kirby
Developments Limited



Attachment

FILES:
Z.22.029 and
19T-22V006

DATE:
January 17, 2023

3