

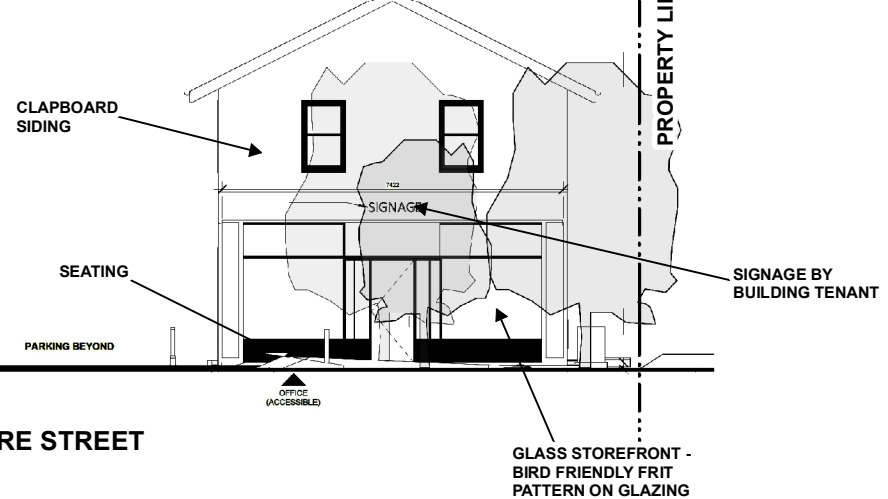


BUILDING 'A'

BUILDING 'B'

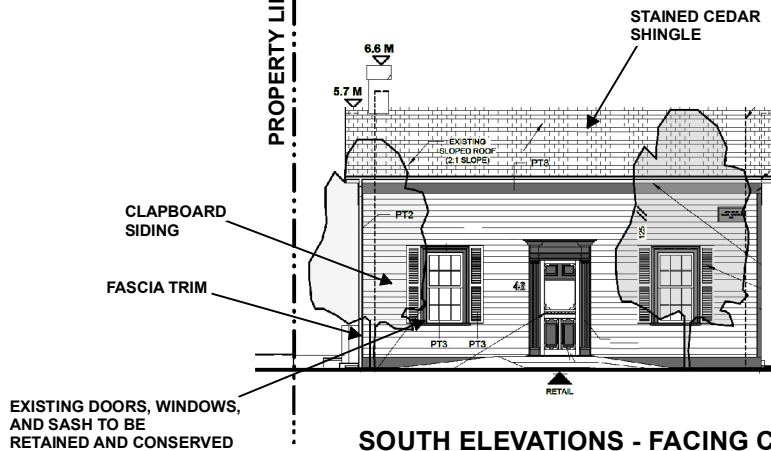

SOUTH ELEVATIONS - FACING CENTRE STREET

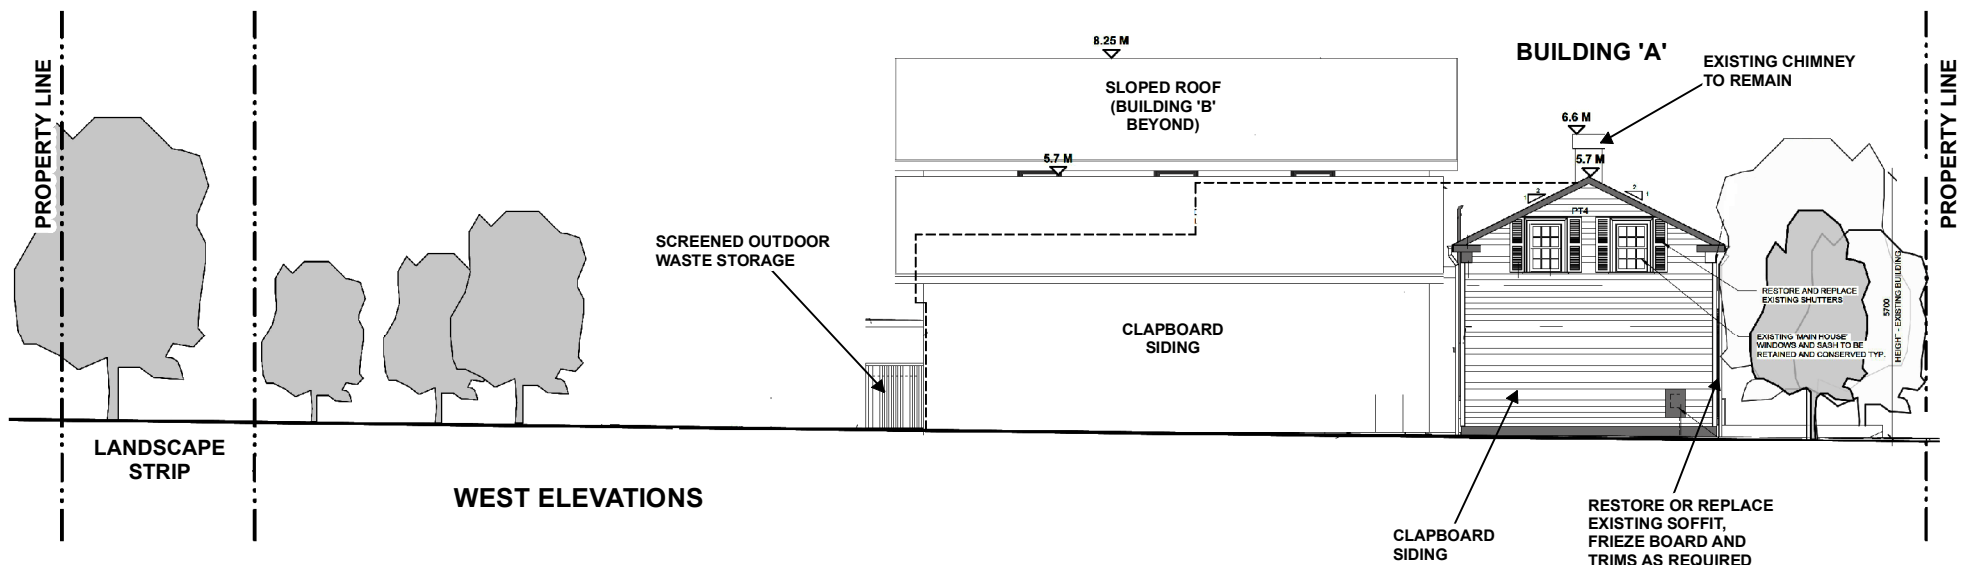

Not to Scale

Building Elevations - South and West

LOCATION: 46 Centre Street
Part of Lot 31, Concession 1

APPLICANT: 1840657 Ontario Inc.



Attachment

FILE:
DA.19.024

DATE:
January 17, 2023

5