


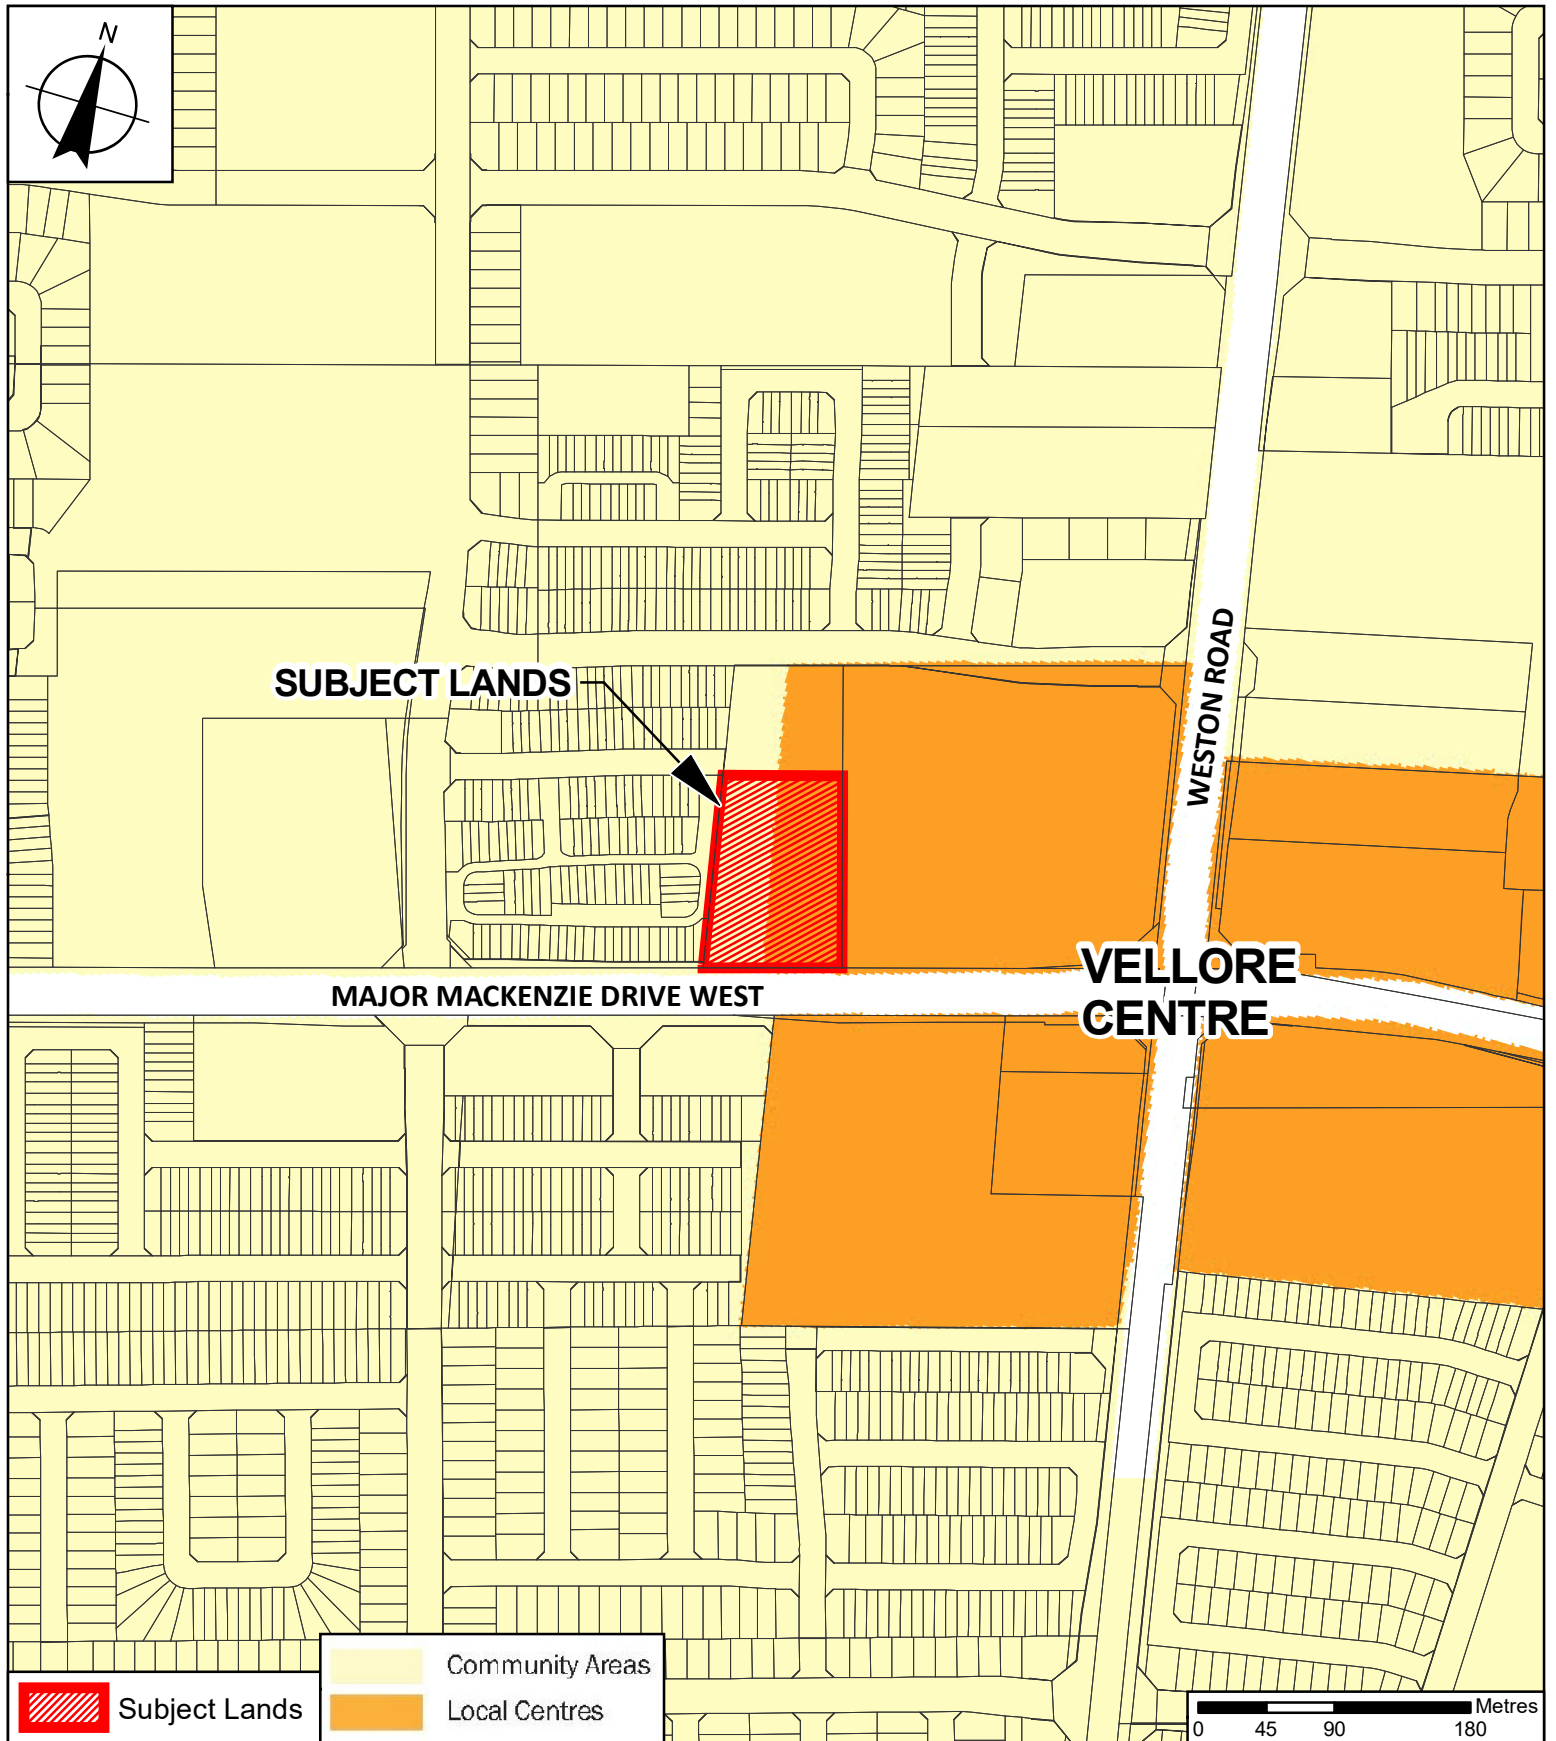

Schedule 1 of VOP 2010 - Urban Structure

LOCATION:
3836 and 3850 Major
Mackenzie Drive West

APPLICANT:
NJS
Developments Inc.



Attachment

FILES:
OP.21.023, Z.21.047

DATE:
January 17, 2023

7