


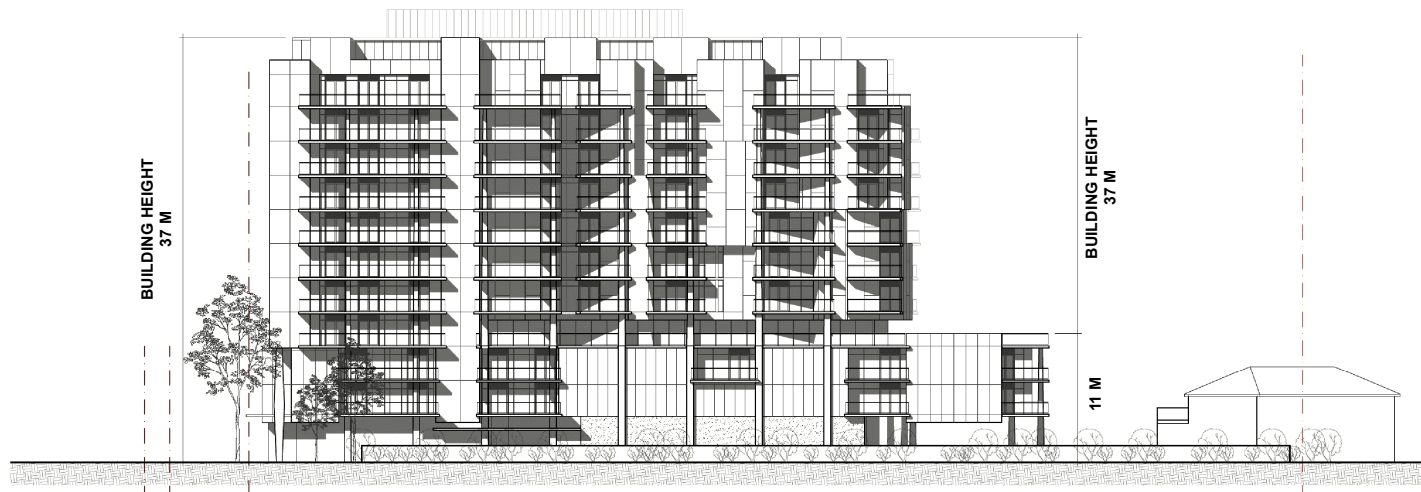

WEST ELEVATION



EAST ELEVATION

Not to Scale

West and East Building Elevations

LOCATION: 10, 20, 24 Wigwoss Drive
Part of Lot 6, Concession 6

APPLICANT: Wigwoss Investments Inc.
and 2561658 Ontario Inc.



Attachment

FILES: OP.22.016 and
Z.22.036

DATE:
February 7, 2023

4