




**WEST ELEVATION (FACING ISLINGTON AVENUE)**

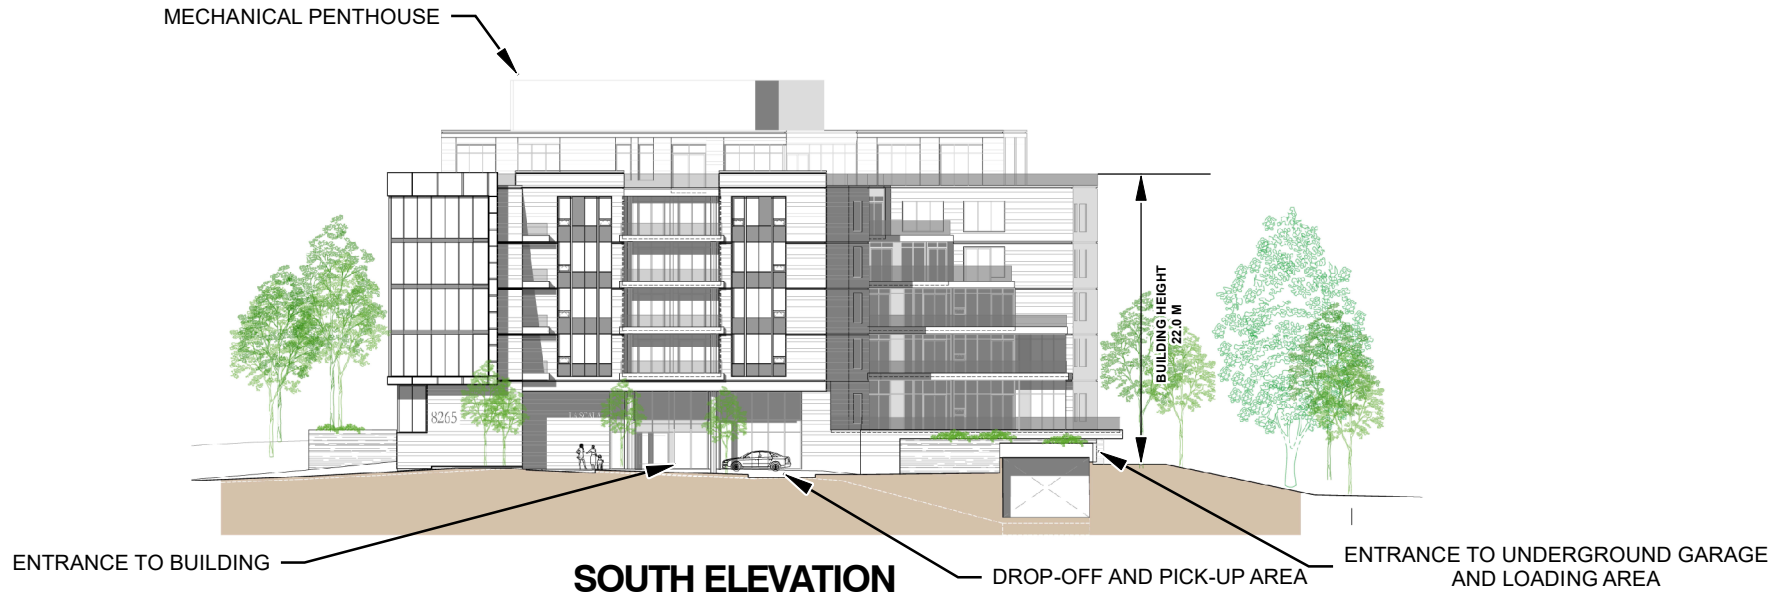

**SOUTH ELEVATION**

## Conceptual Elevations - West and South

**LOCATION:**  
8265 and 8277 Islington Avenue  
Lots 6, 7, 7A, 8 Plan M-1110  
Part of Lot 9, Concession 7

**APPLICANT:**  
DCFM Developments  
Ltd.



## Attachment

**FILES:**  
OP.21.002 and Z.21.003

**DATE:**  
February 7, 2023

**5**