



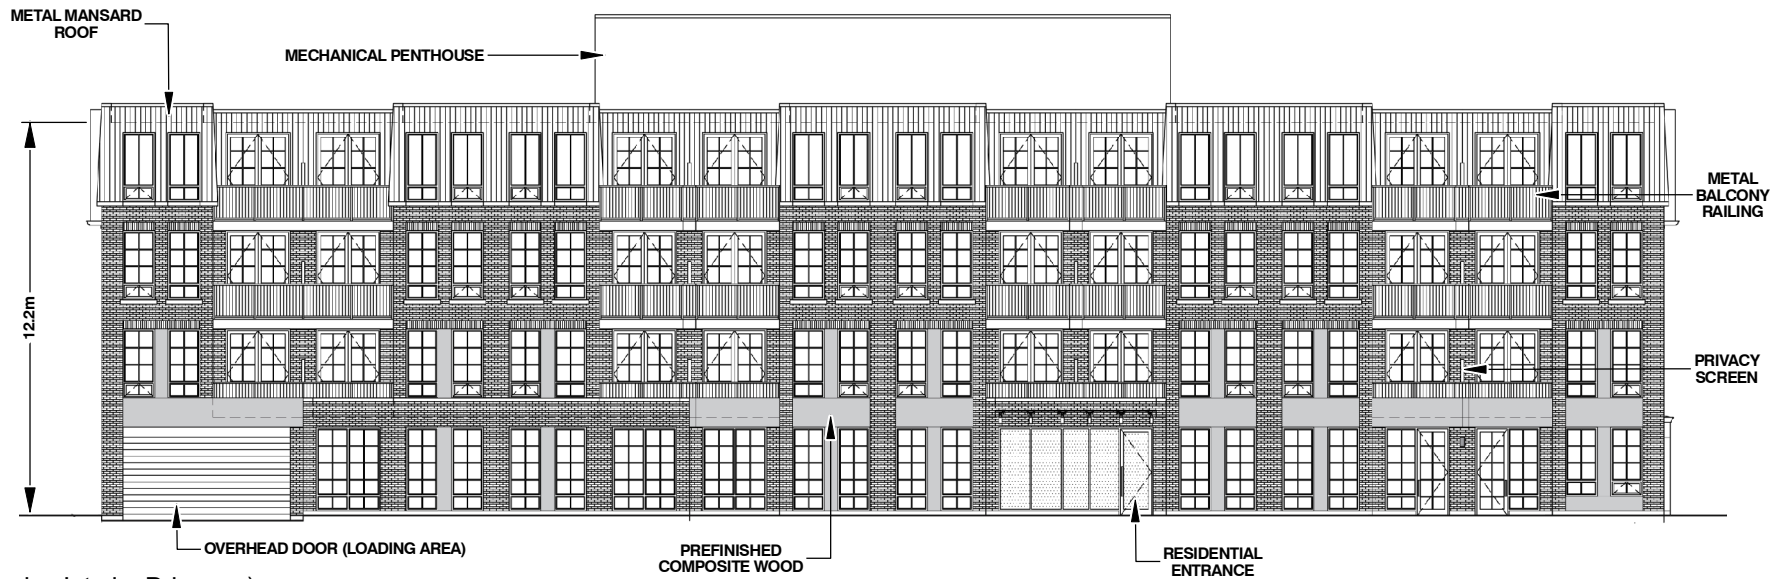

North Elevation (Facing Interior Driveway)

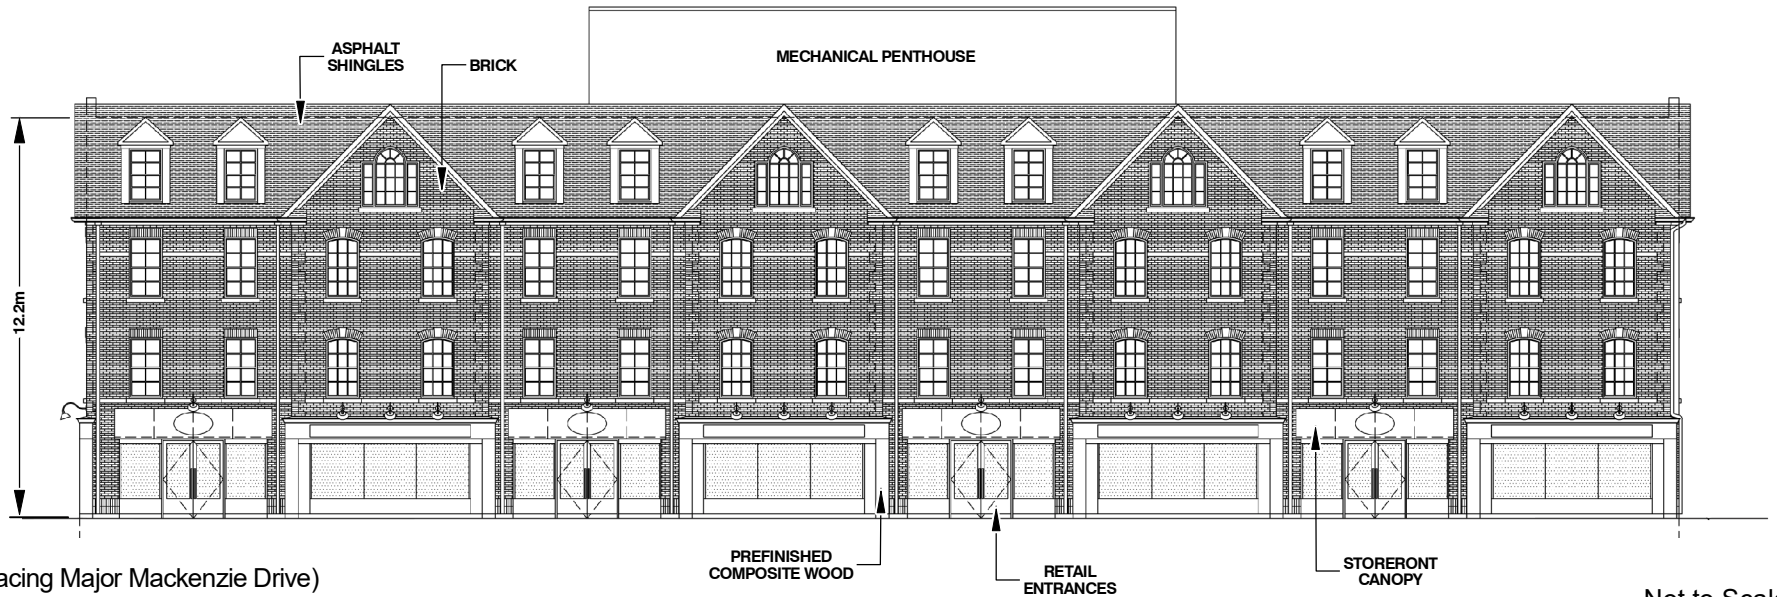

South Elevation (Facing Major Mackenzie Drive)

Not to Scale

Building 'A' Elevations - North and South

LOCATION:
2338 Major Mackenzie Drive West
Part of lot 21, Concession 4

APPLICANT:
2338 Major Mackenzie Inc.



Attachment

FILES:
OP.18.007 and Z.18.012

DATE:
February 28, 2023

4