


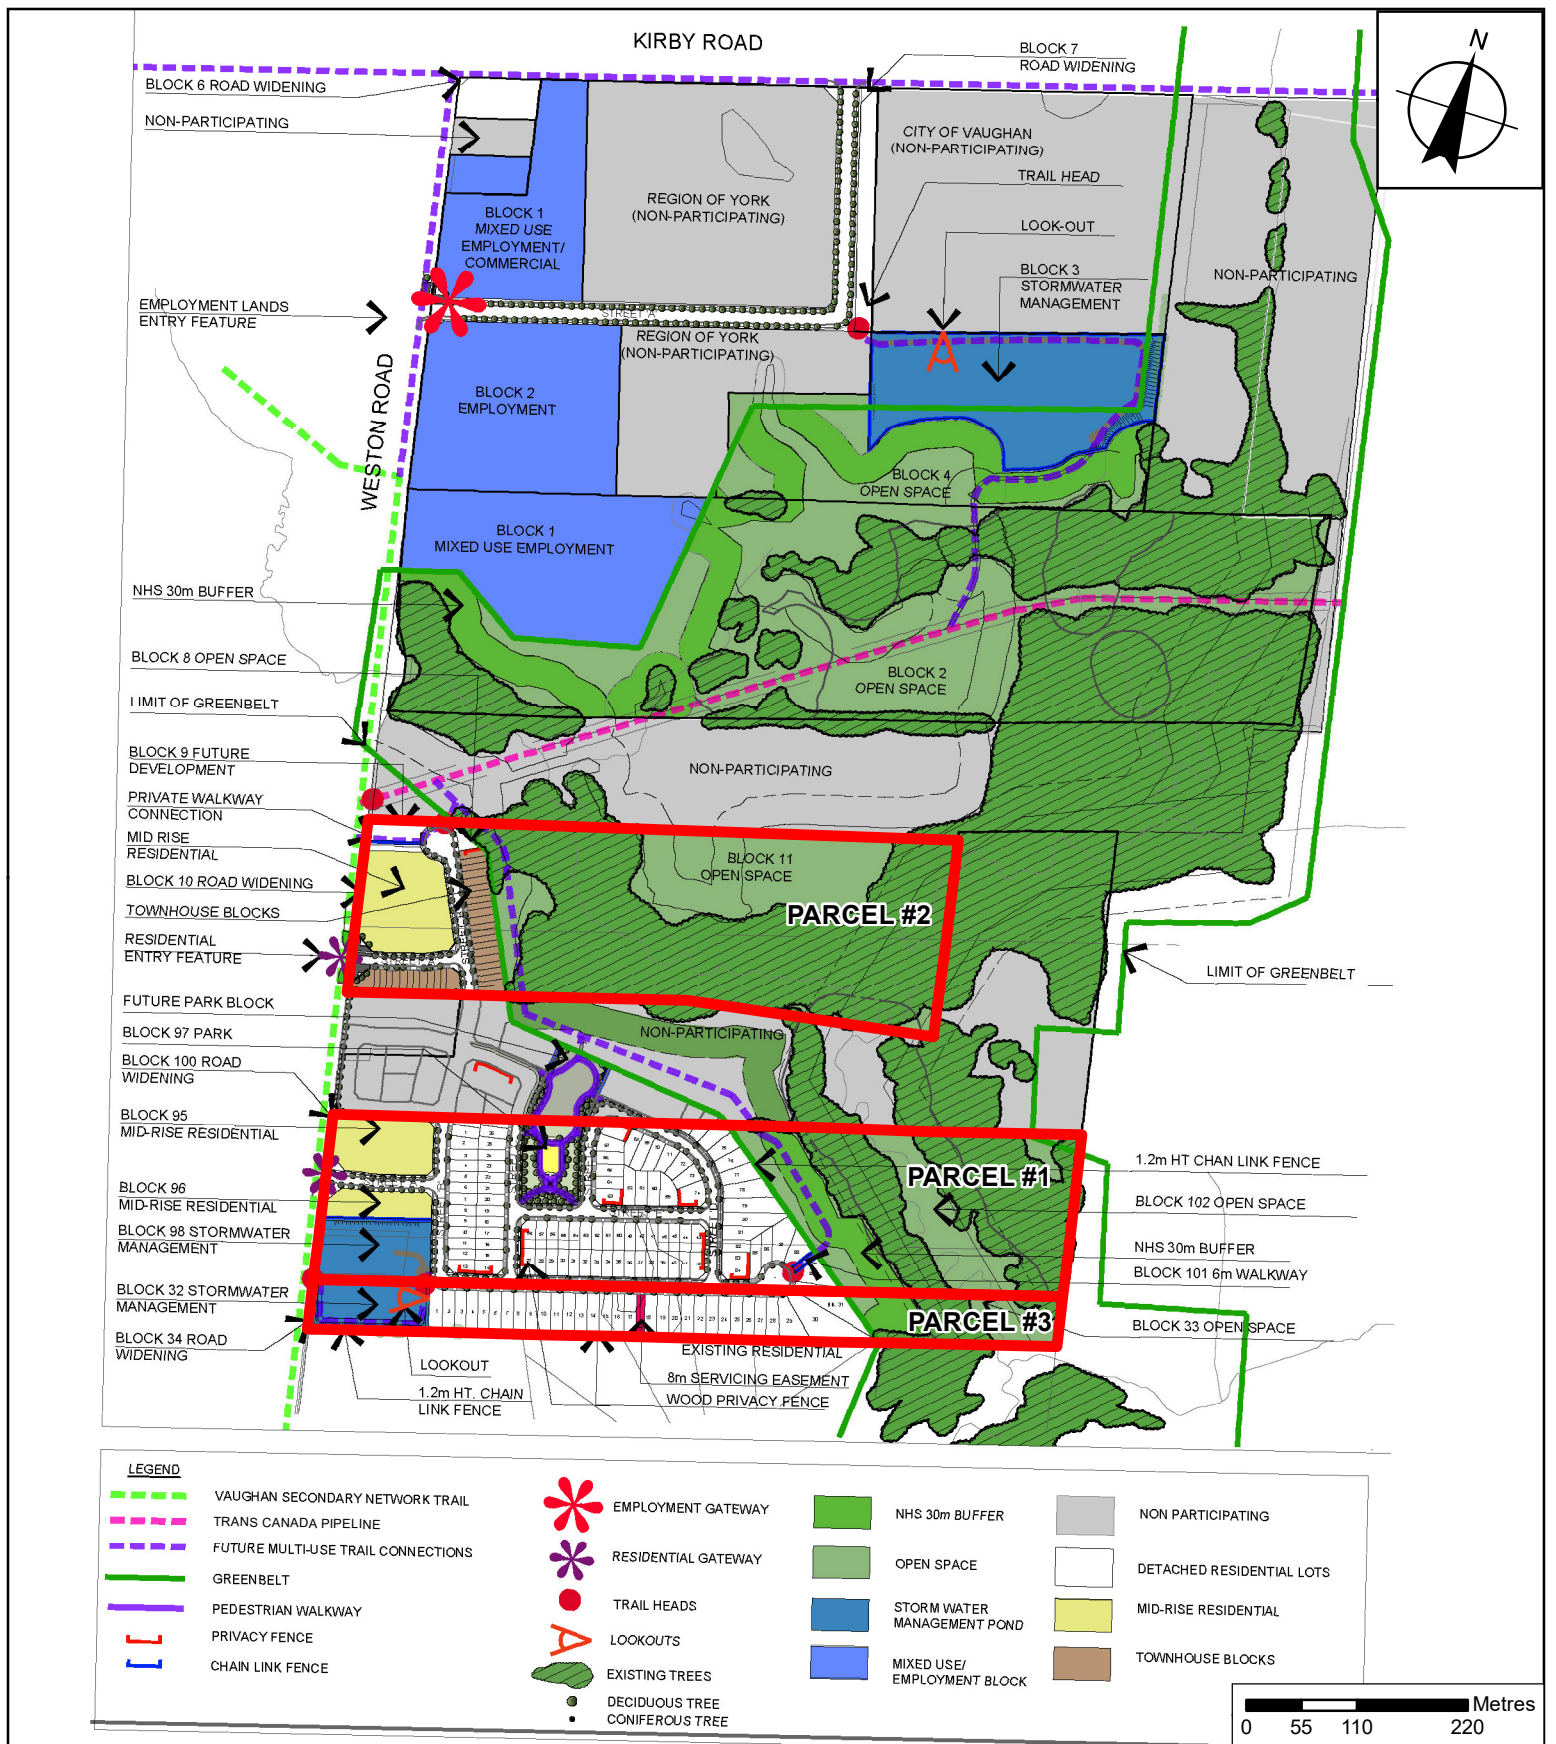

Master Landscape Plan

LOCATION:
11031, 11091, 11075, and 11211 Weston Road

APPLICANT:
Cornice Developments Ltd., et. al., Parcel 1
Weston Real Estate Holdings Inc. Parcel 2
Edenbrook (Weston) Inc. Parcel 3



Attachment

FILE:
Parcel 1 OP.22.017 and Z.22.037
Parcel 2 OP.22.018 and Z.22.038
Parcel 3 Z.22.039

RELATED FILES:
19T-22V011, 19T-22V012 and 19T-22V013

DATE:
February 28, 2023

3