


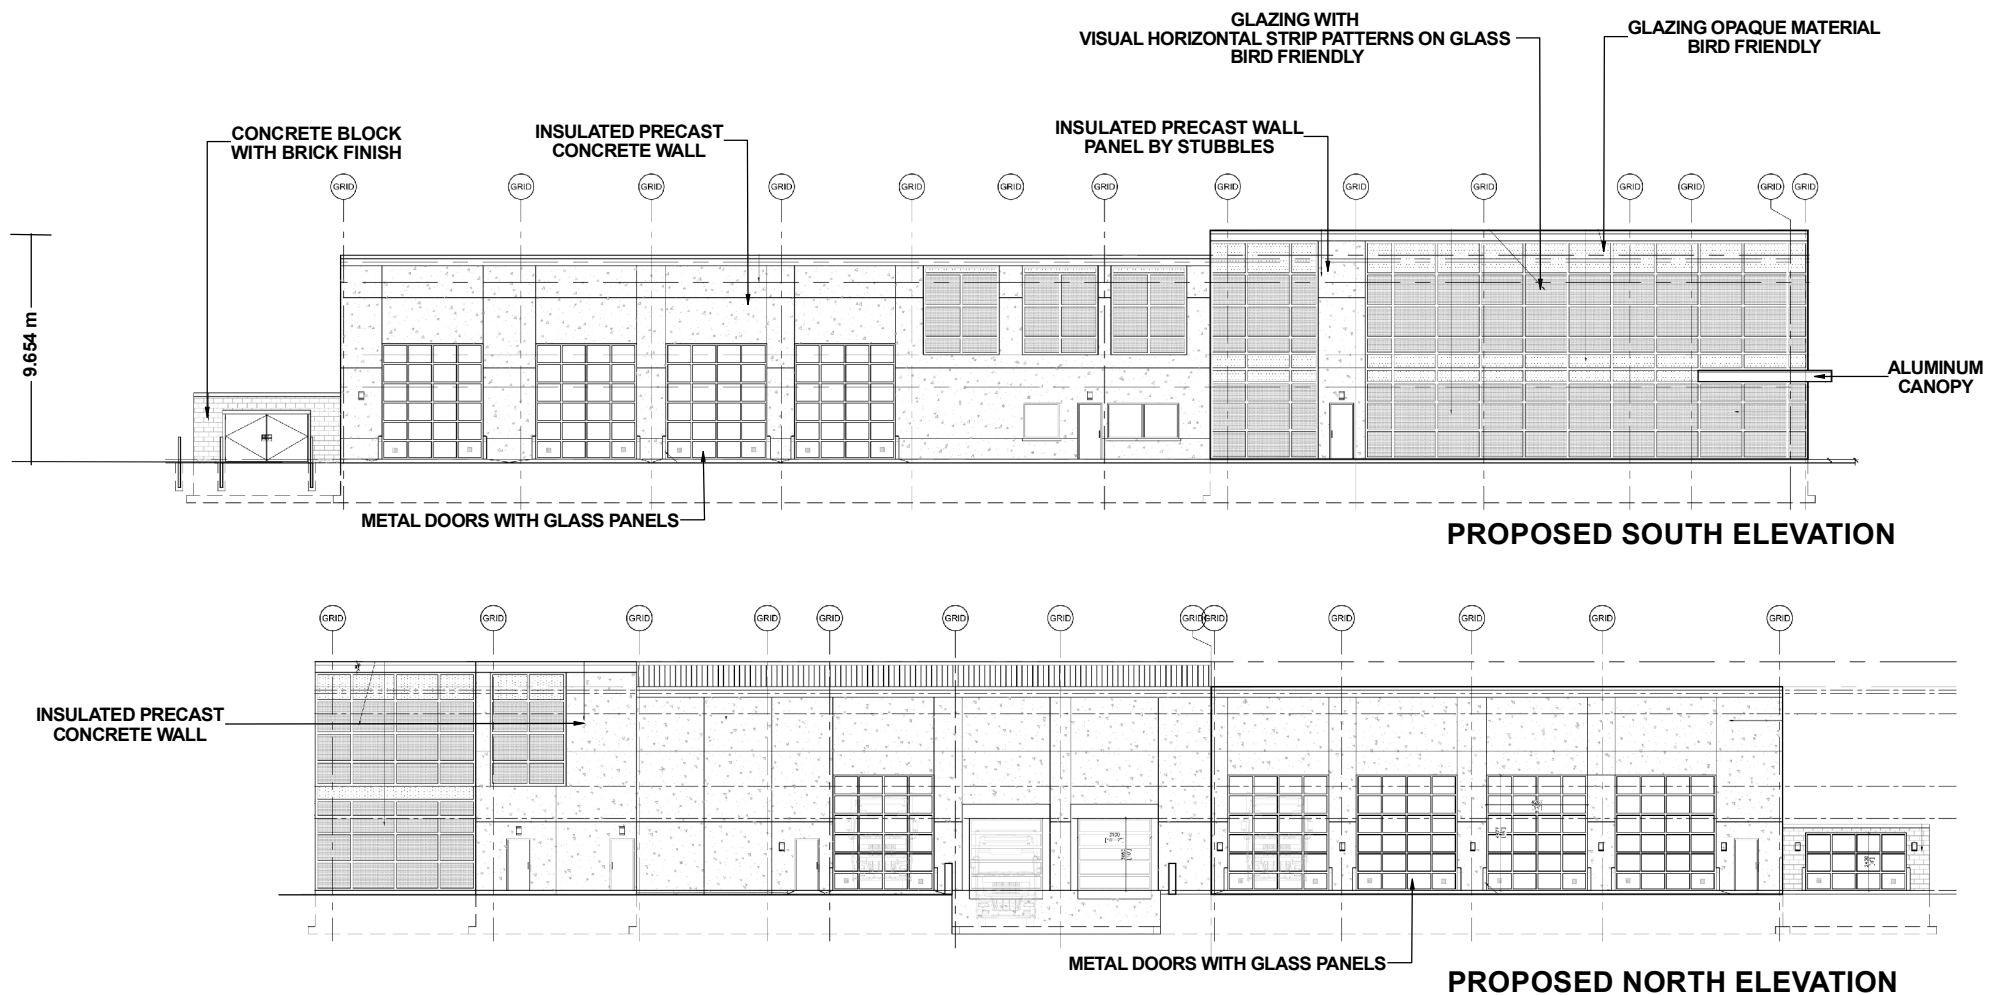

Not to Scale

Building Elevations - South and North

LOCATION:

Part of Lot 10, Concession 9

APPLICANT:

Woodbridge Cold Storage Ltd.



Attachment

FILE:
DA.18.076

DATE:
March 08, 2023

6