




WEST ELEVATION

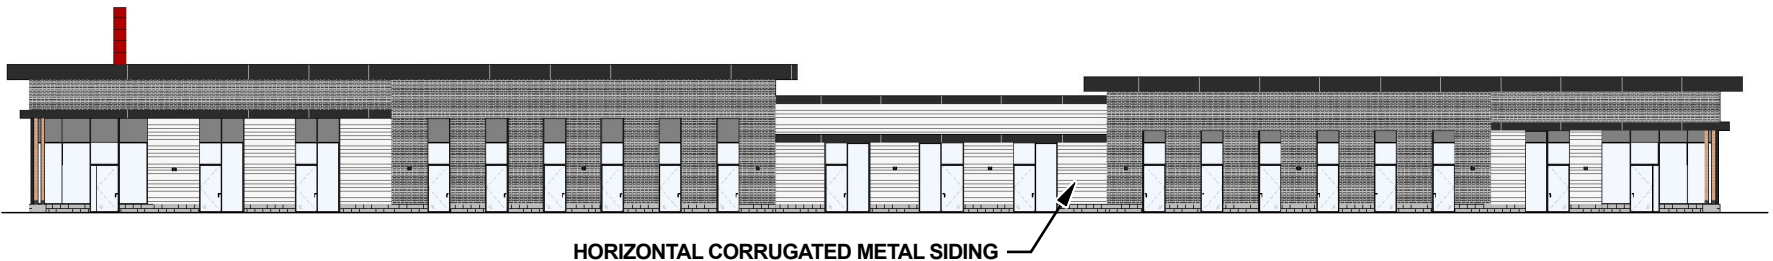

EAST ELEVATION

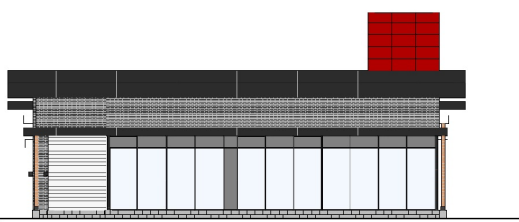

NORTH ELEVATION

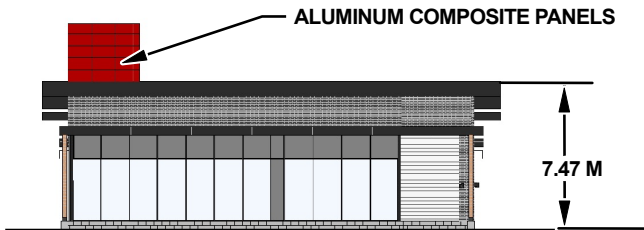

SOUTH ELEVATION

Not to Scale

Elevations - Building D

LOCATION:
Block 226 and Part of Block 227,
Plan 65M-4373

APPLICANT:
Nashville Major Developments Inc.



Attachment

FILE:
Z.22.027
RELATED FILE:
DA.22.055
DATE:
May 02, 2023

8