


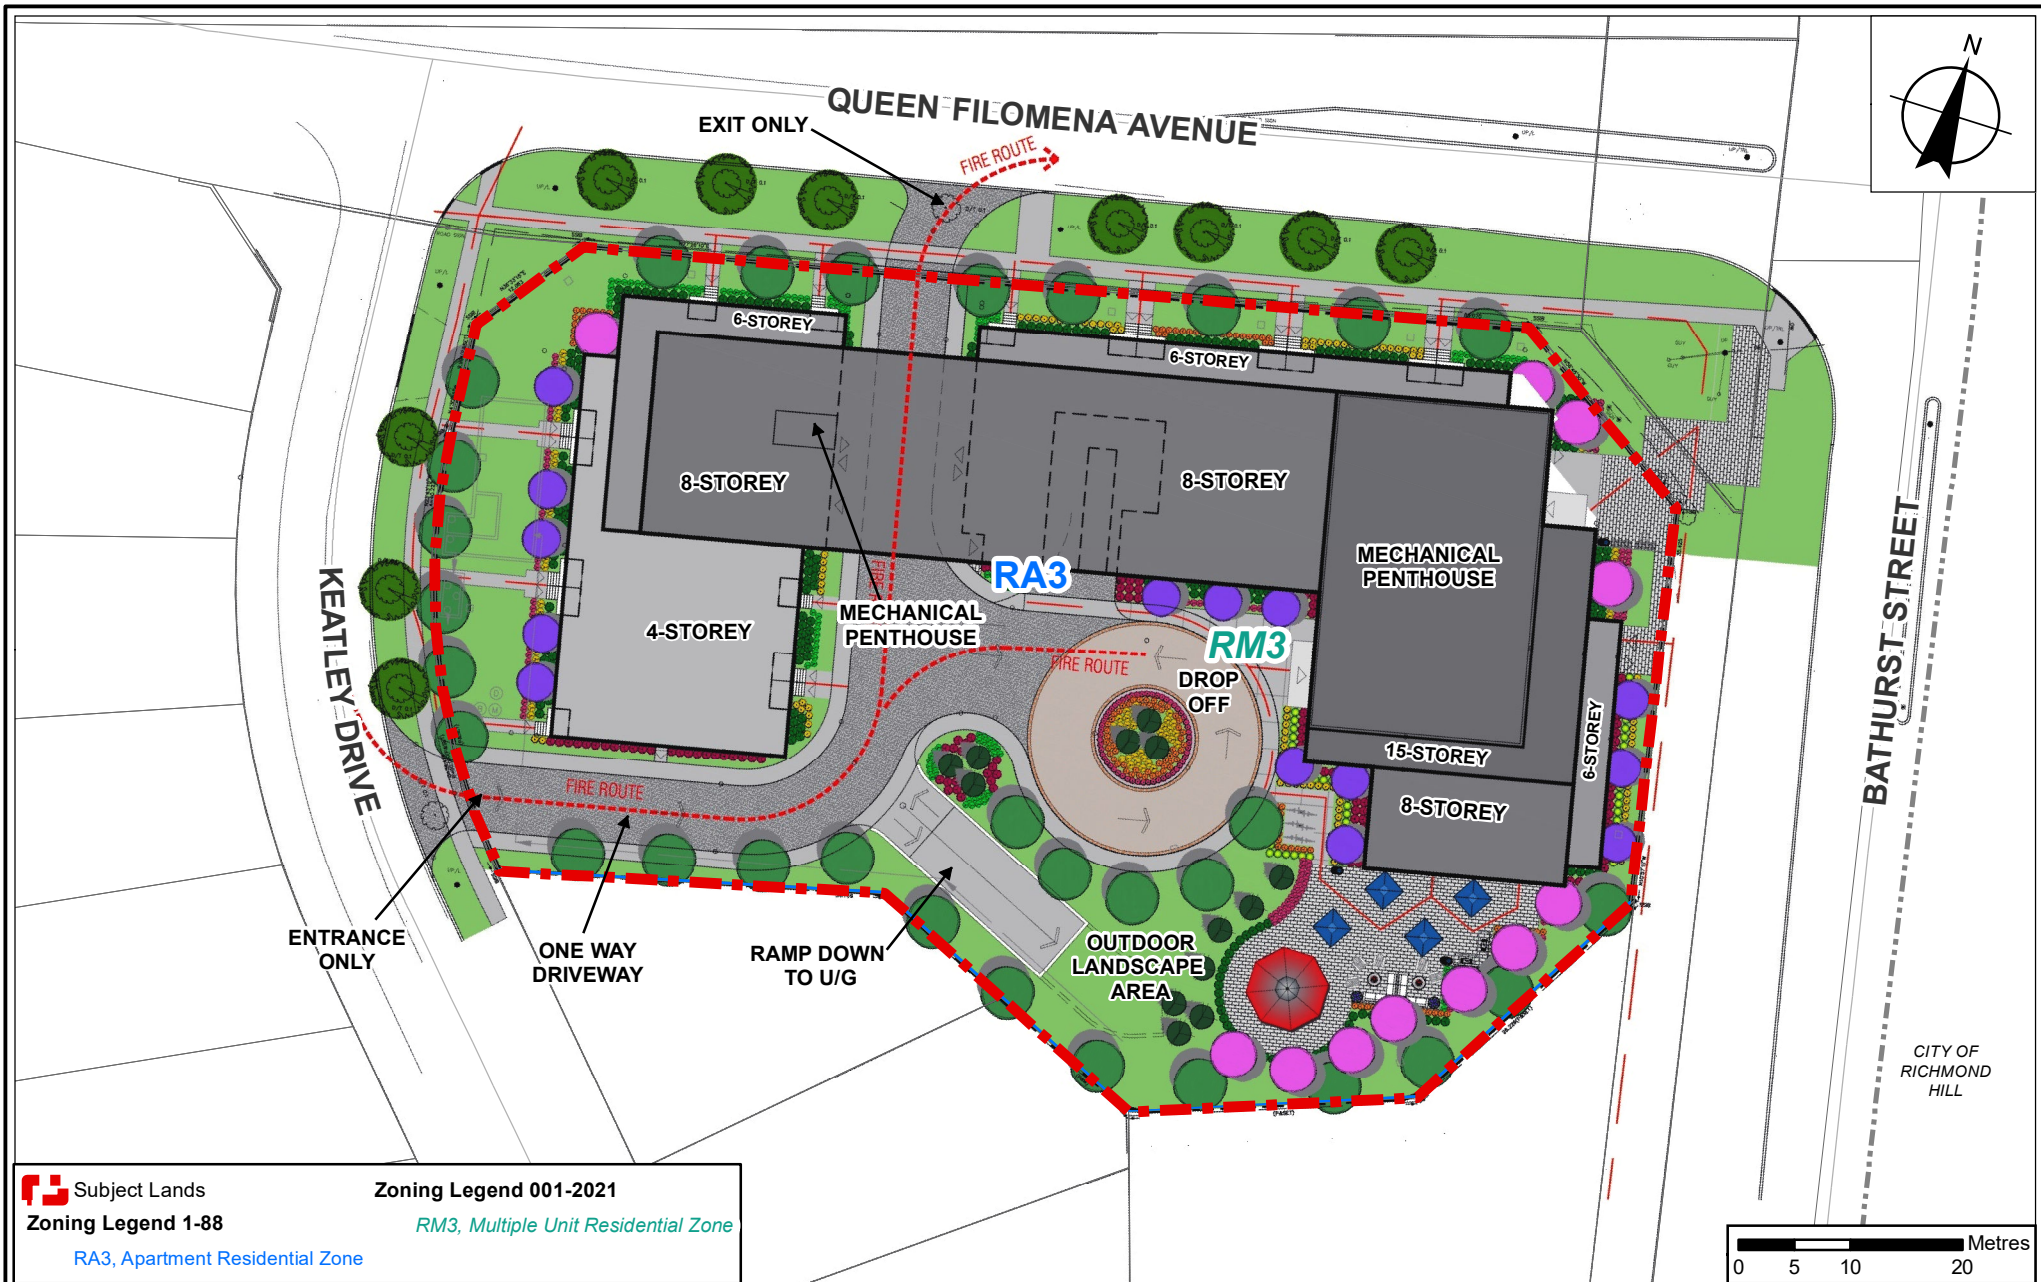

Site Plan and Proposed Zoning

LOCATION:
 87 Keatley Drive
 Block 279, Plan 65M-4491

APPLICANT:
 QF Development Group (BT) Inc.



Attachment

FILES:
 OP.22.022 and Z.22.043

DATE:
 April 4, 2023

2