


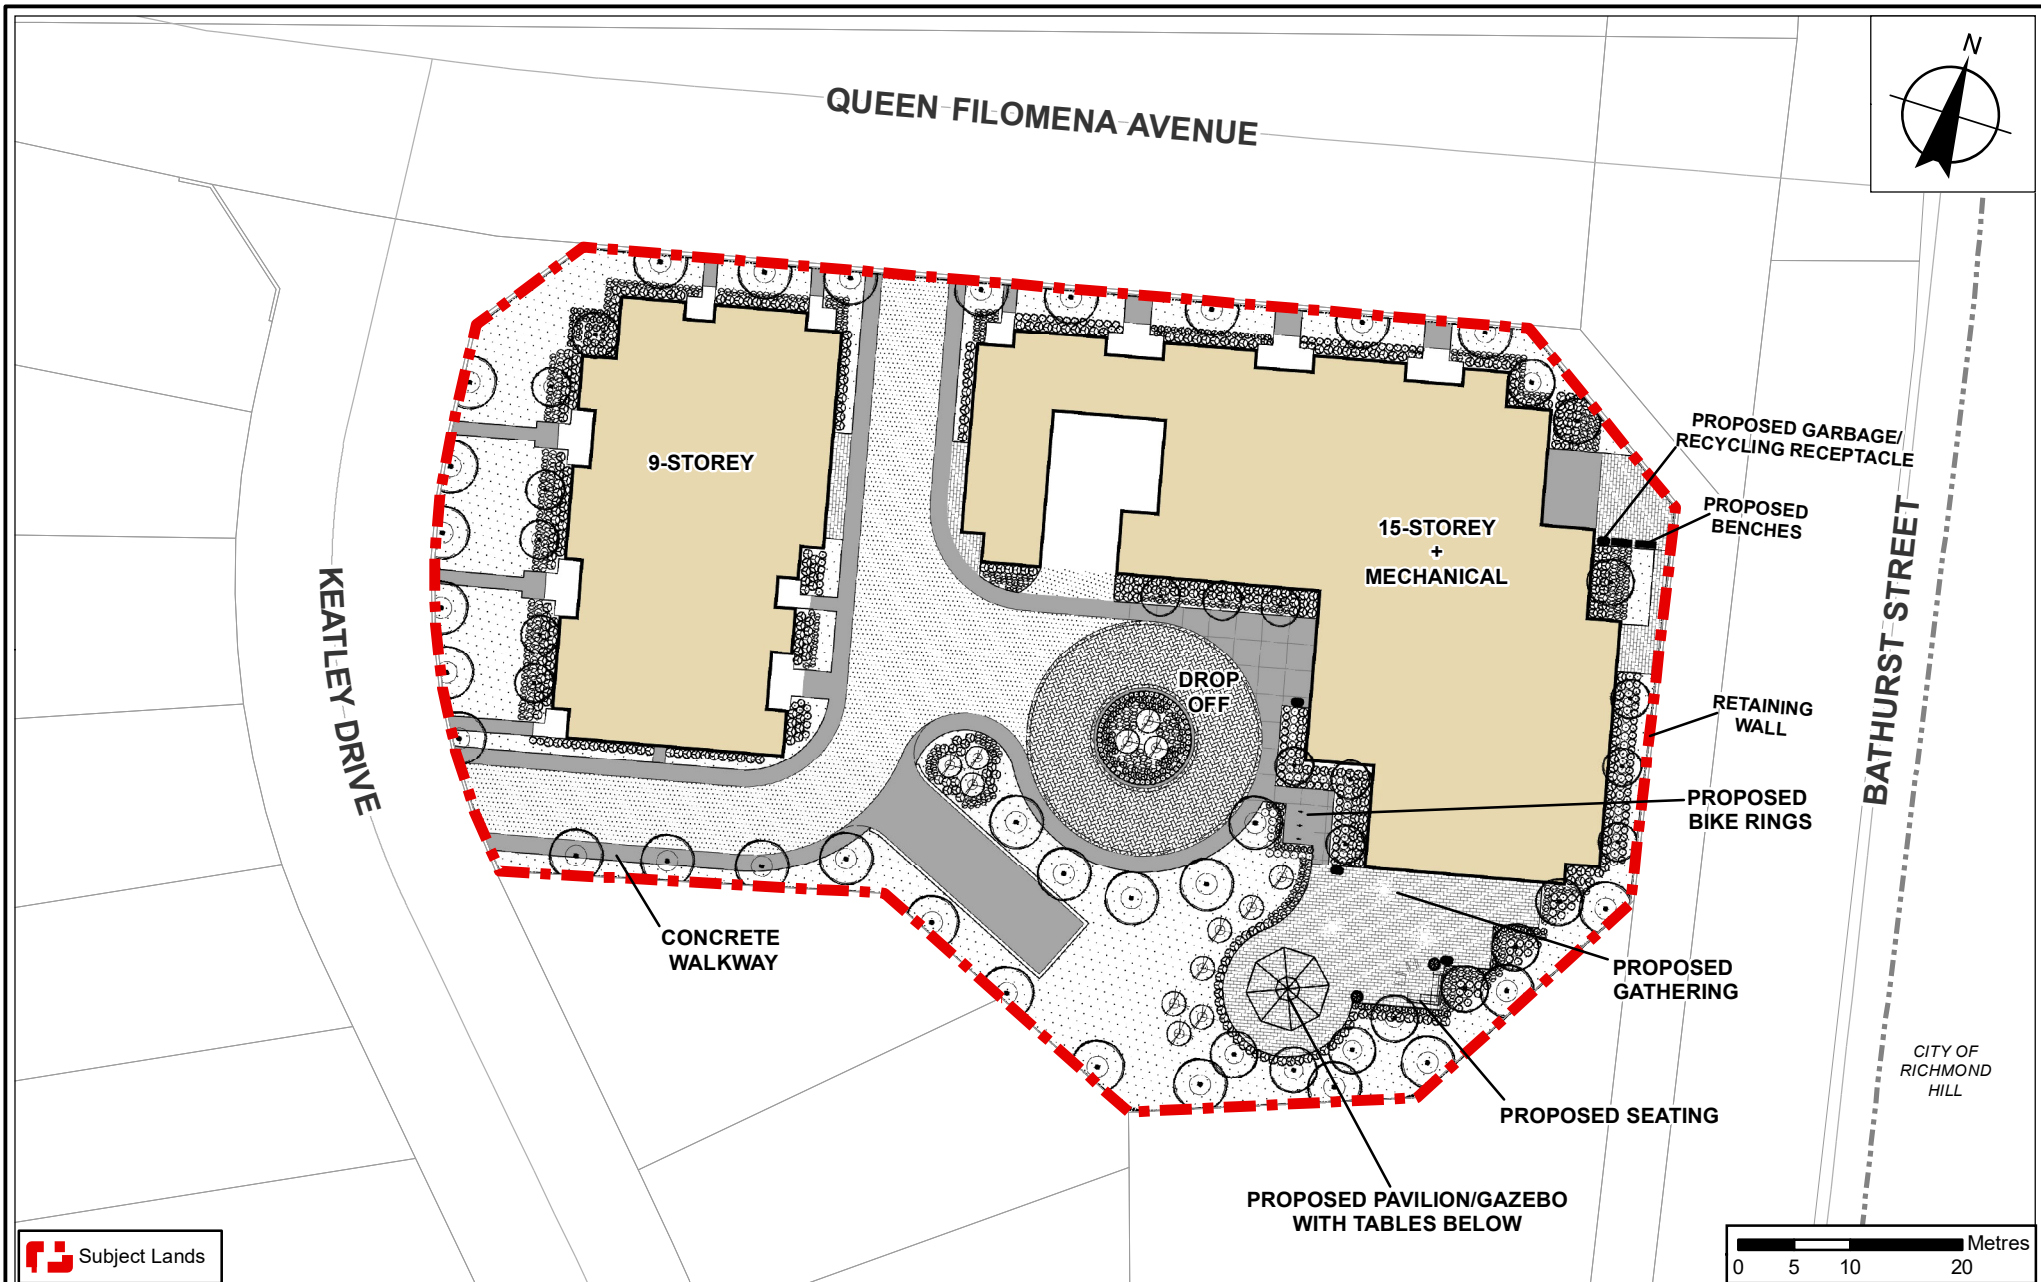

# Landscape Plan

**LOCATION:**  
87 Keatley Drive  
Block 279, Plan 65M-4491

**APPLICANT:**  
QF Development Group (BT) Inc.



**Attachment**  
**FILES:**  
OP.22.022 and Z.22.043  
**DATE:**  
April 4, 2023

**3**