




WEST ELEVATION (Facing Regional Road 50)

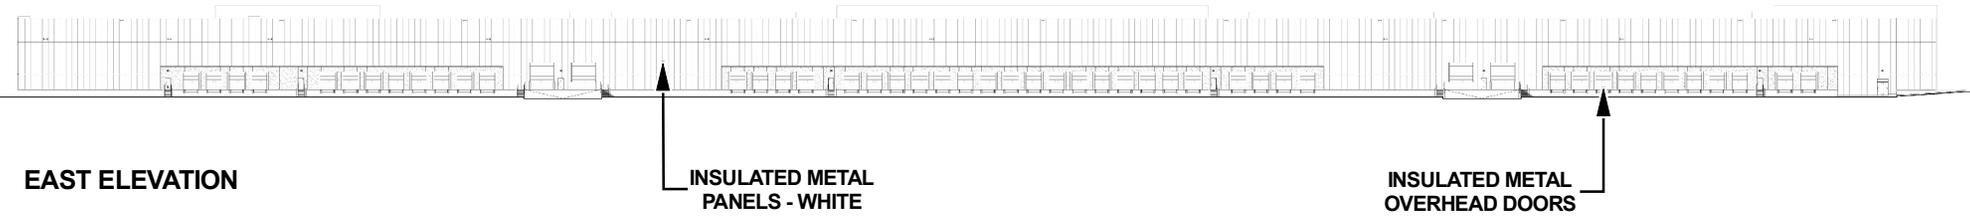

EAST ELEVATION

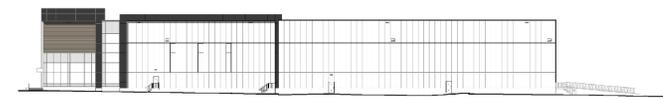

SOUTH ELEVATION

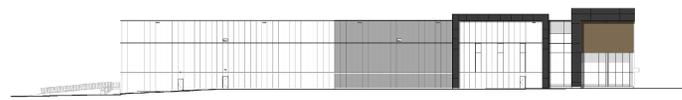

NORTH ELEVATION

Not to Scale

Elevations - Building 'A'

LOCATION:
9001 Regional Road 50
Part of Lots 14 and 15, Concession 10

APPLICANT:
Bethpage Properties West Inc.



Attachment

FILES:
OP.21.013 and Z.21.023

DATE:
May 30, 2023

5