




North Elevation

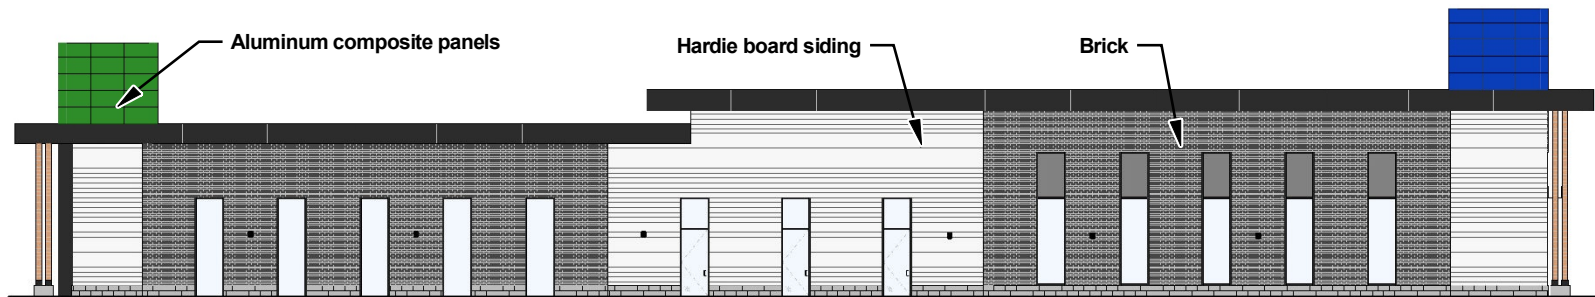

South Elevation

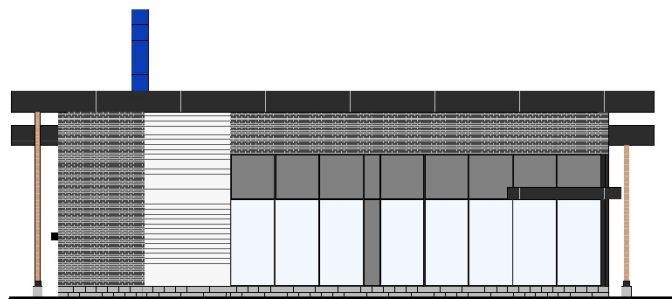

East Elevation

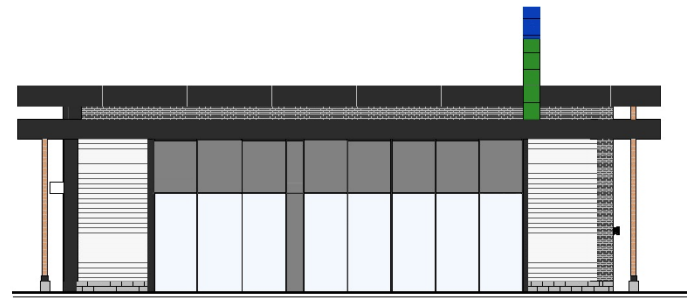

West Elevation

Not to Scale

# Elevations - Building B

**LOCATION:**  
Block 226 and Part of Block 227,  
Plan 65M-4373

**APPLICANT:**  
Nashville Major Developments Inc.



# Attachment

**FILE:**  
Z.22.027  
**RELATED FILE:**  
DA.22.055  
**DATE:**  
June 6, 2023

# 6