

Master Site Plan and Proposed Zoning

Attachment

LOCATION:
Part Lot 14, Concession 3


APPLICANT:
Rivers of Life Fellowship Association




FILES:
Z.17.039, DA.16.061

DATE:
April 2, 2019


2

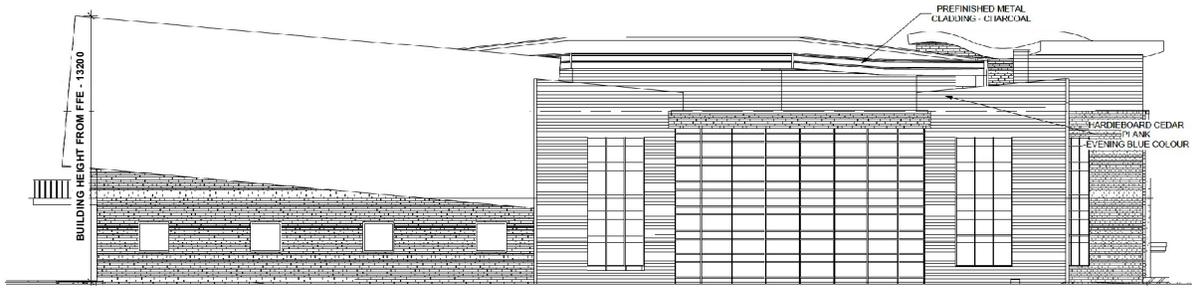


EAST ELEVATION (FACING JACOB KEFFER PARKWAY)

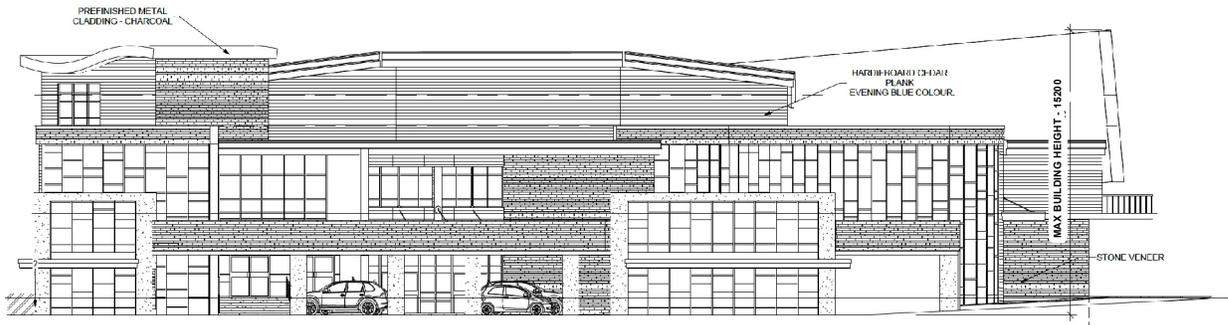

WEST ELEVATION (FACING KEELE STREET)

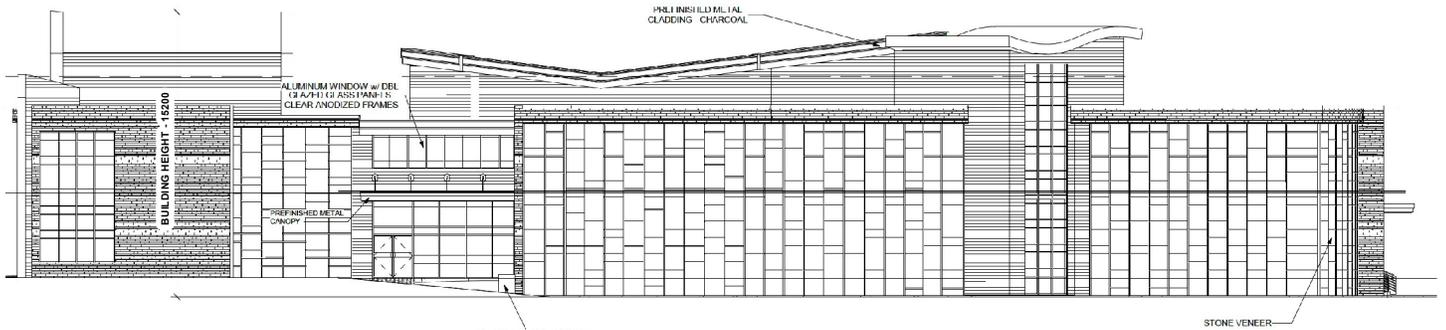

NORTH ELEVATION (FACING GANTNER GATE)

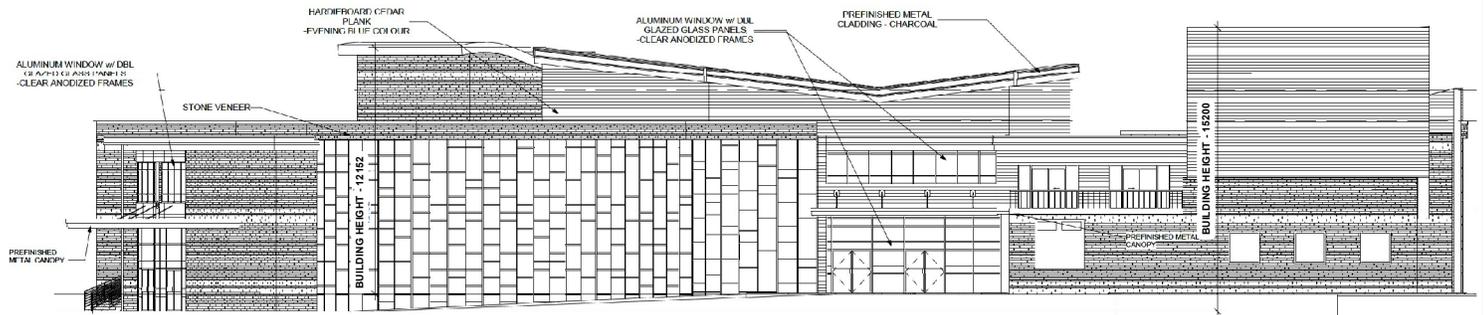

SOUTH ELEVATION

Not to Scale

Building Elevations - Full Build Out

LOCATION:
Part Lot 14, Concession 3

APPLICANT:
Rivers of Life Fellowship Association



Attachment

FILES:
Z.17.039, DA.16.061

DATE:
April 2, 2019

3



Site Plan - Phase 1

LOCATION:
Part Lot 14, Concession 3

APPLICANT:
Rivers of Life Fellowship Association




Attachment

FILES:
Z.17.039, DA.16.061

DATE:
April 2, 2019

4

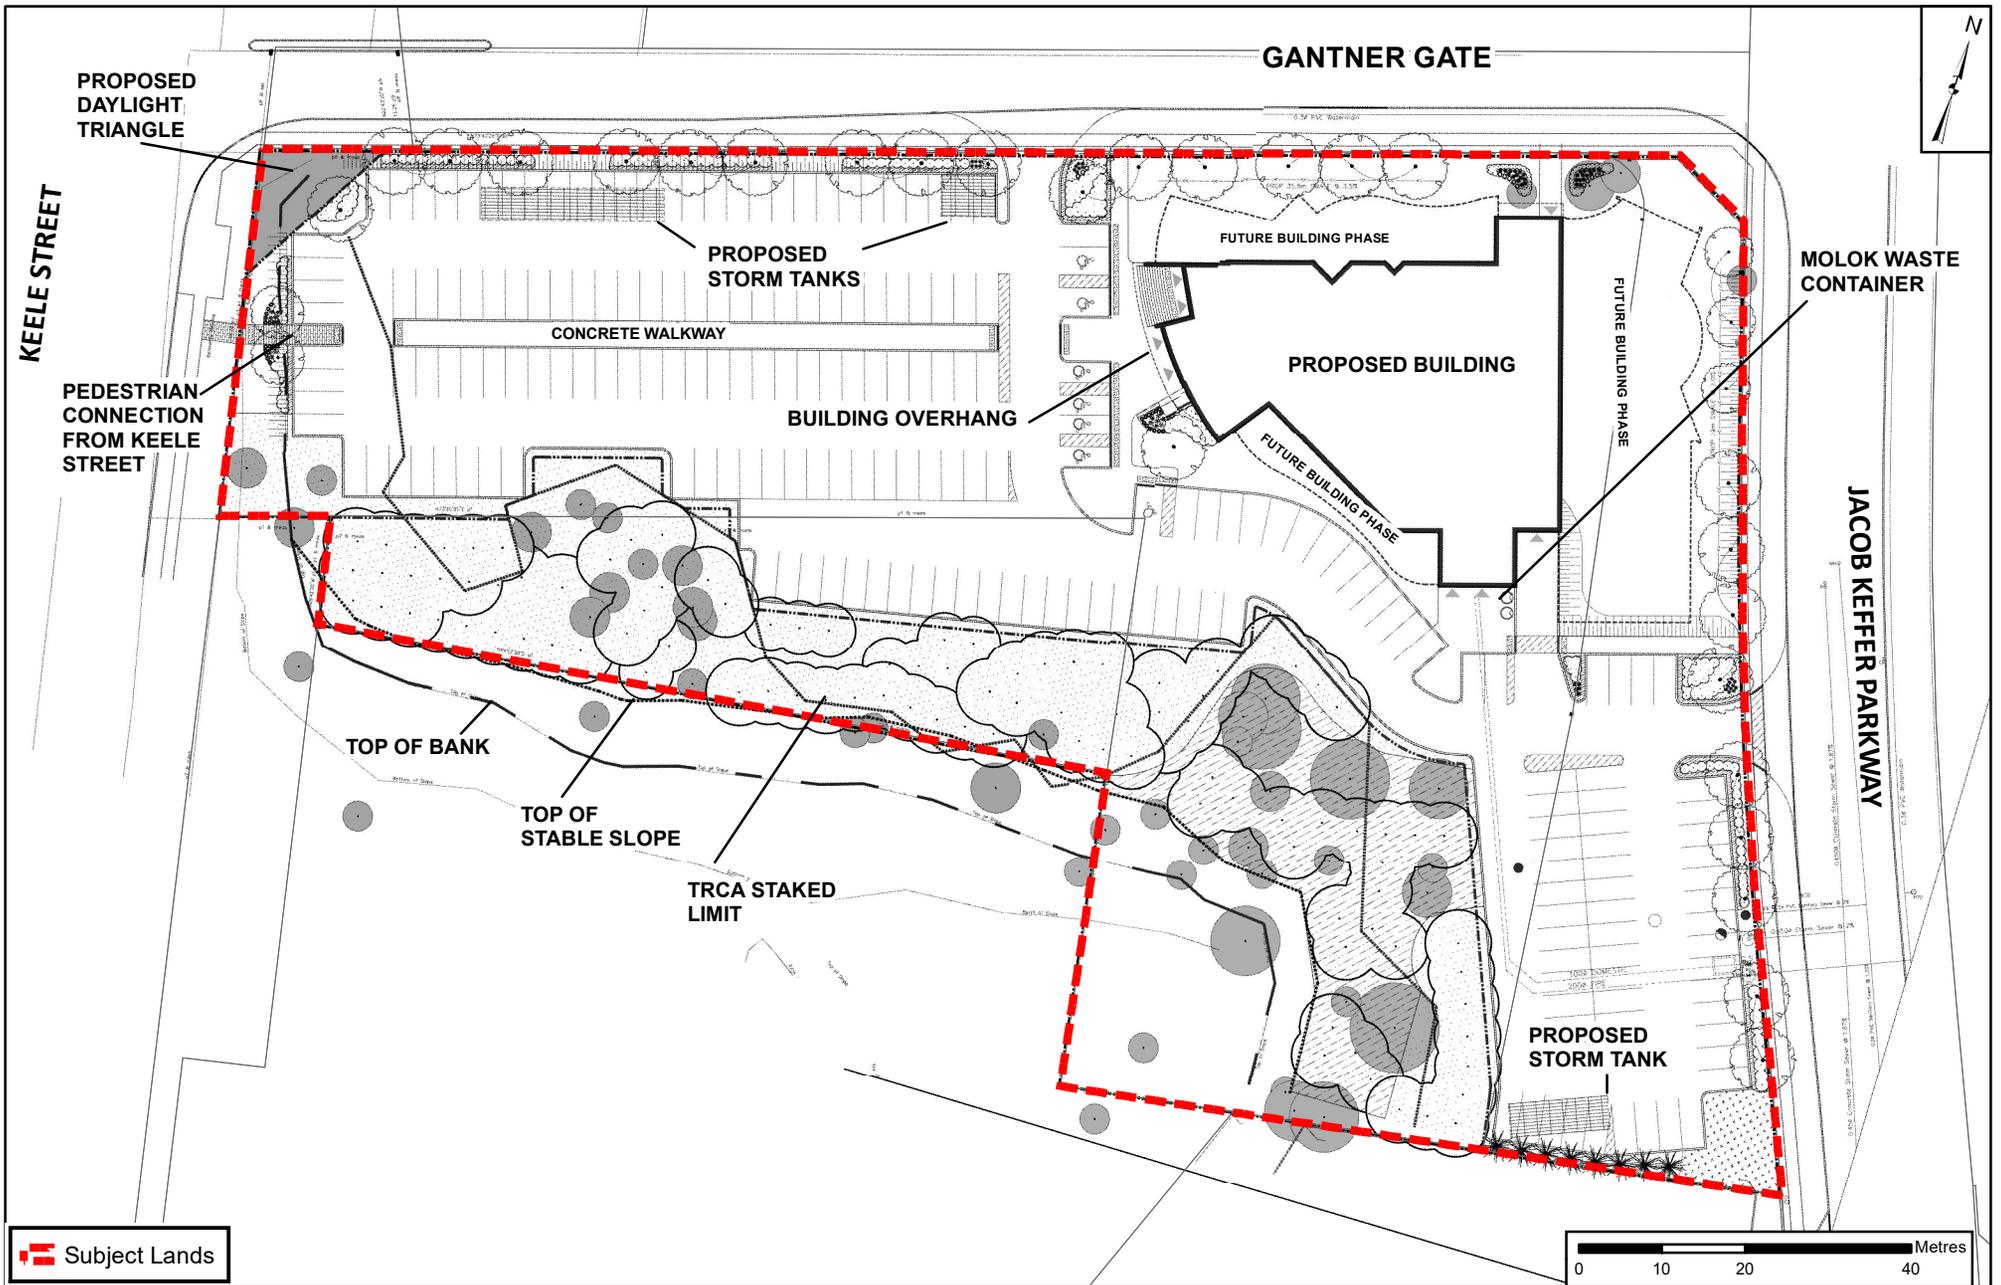

Landscape Plan - Phase 1

Attachment

LOCATION:
Part Lot 14, Concession 3


APPLICANT:
Rivers of Life Fellowship Association




FILES:
Z.17.039, DA.16.061

DATE:
April 2, 2019


5

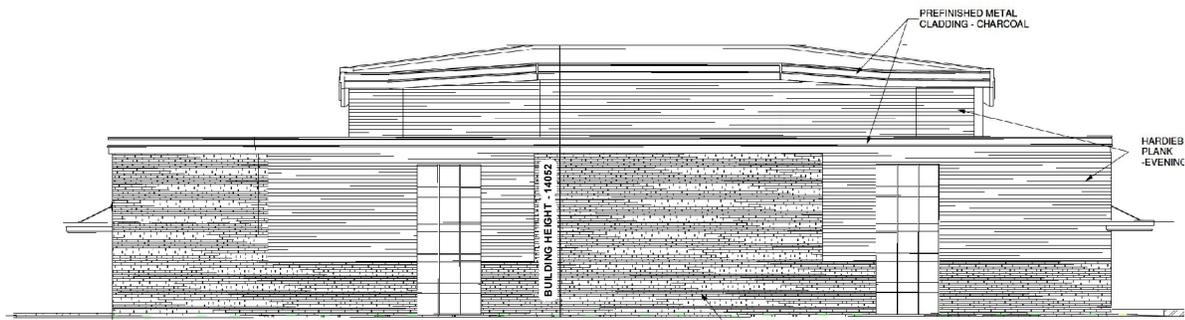


EAST ELEVATION (FACING JACOB KEFFER PARKWAY)

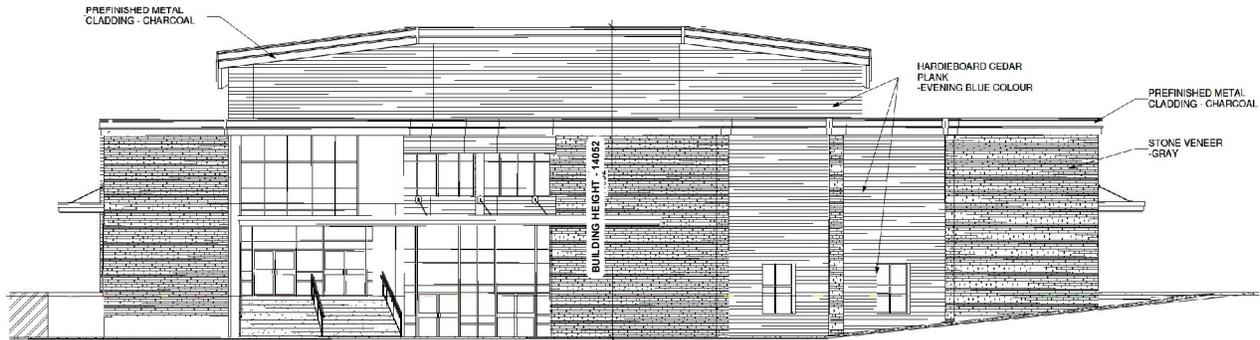

WEST ELEVATION (FACING KEELE STREET)

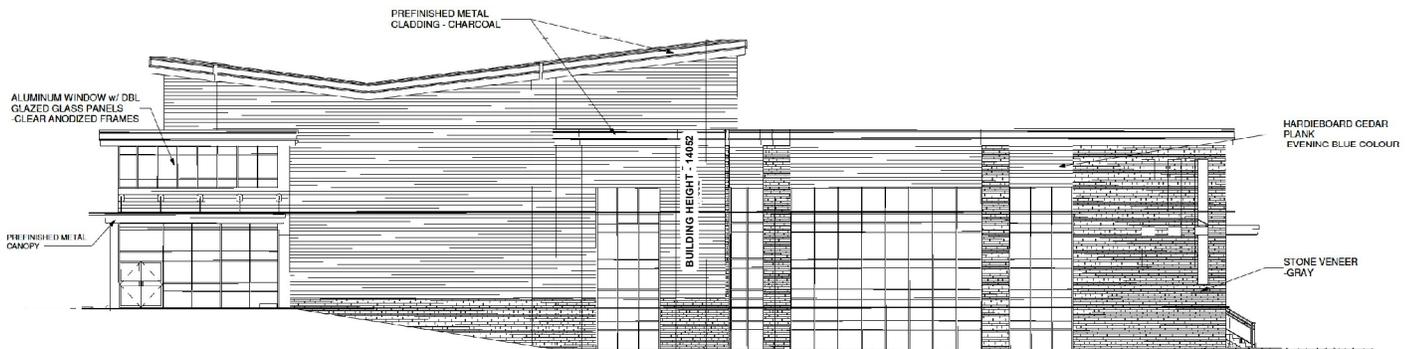

NORTH ELEVATION (FACING GANTNER GATE)

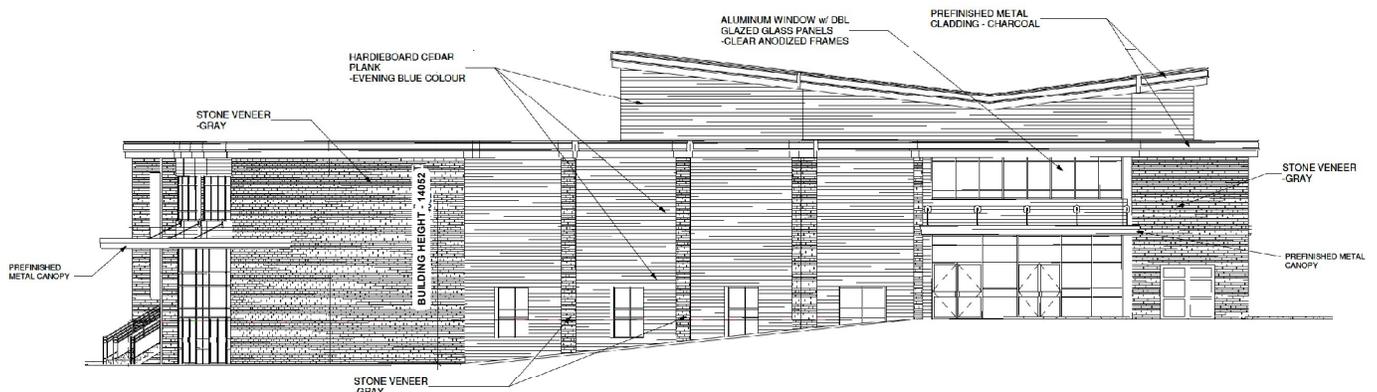

SOUTH ELEVATION

Not to Scale

Building Elevations - Phase 1

LOCATION:
Part Lot 14, Concession 3

APPLICANT:
Rivers of Life Fellowship Association



Attachment

FILES:
Z.17.039, DA.16.061

DATE:
April 2, 2019

6