

Location Map

LOCATION:
 Part Lots 7 & 8, Concession 5

APPLICANT:
 616 Applewood Inc,




Attachment

FILE:
 DA.18.048

DATE:
 April 2, 2019

1

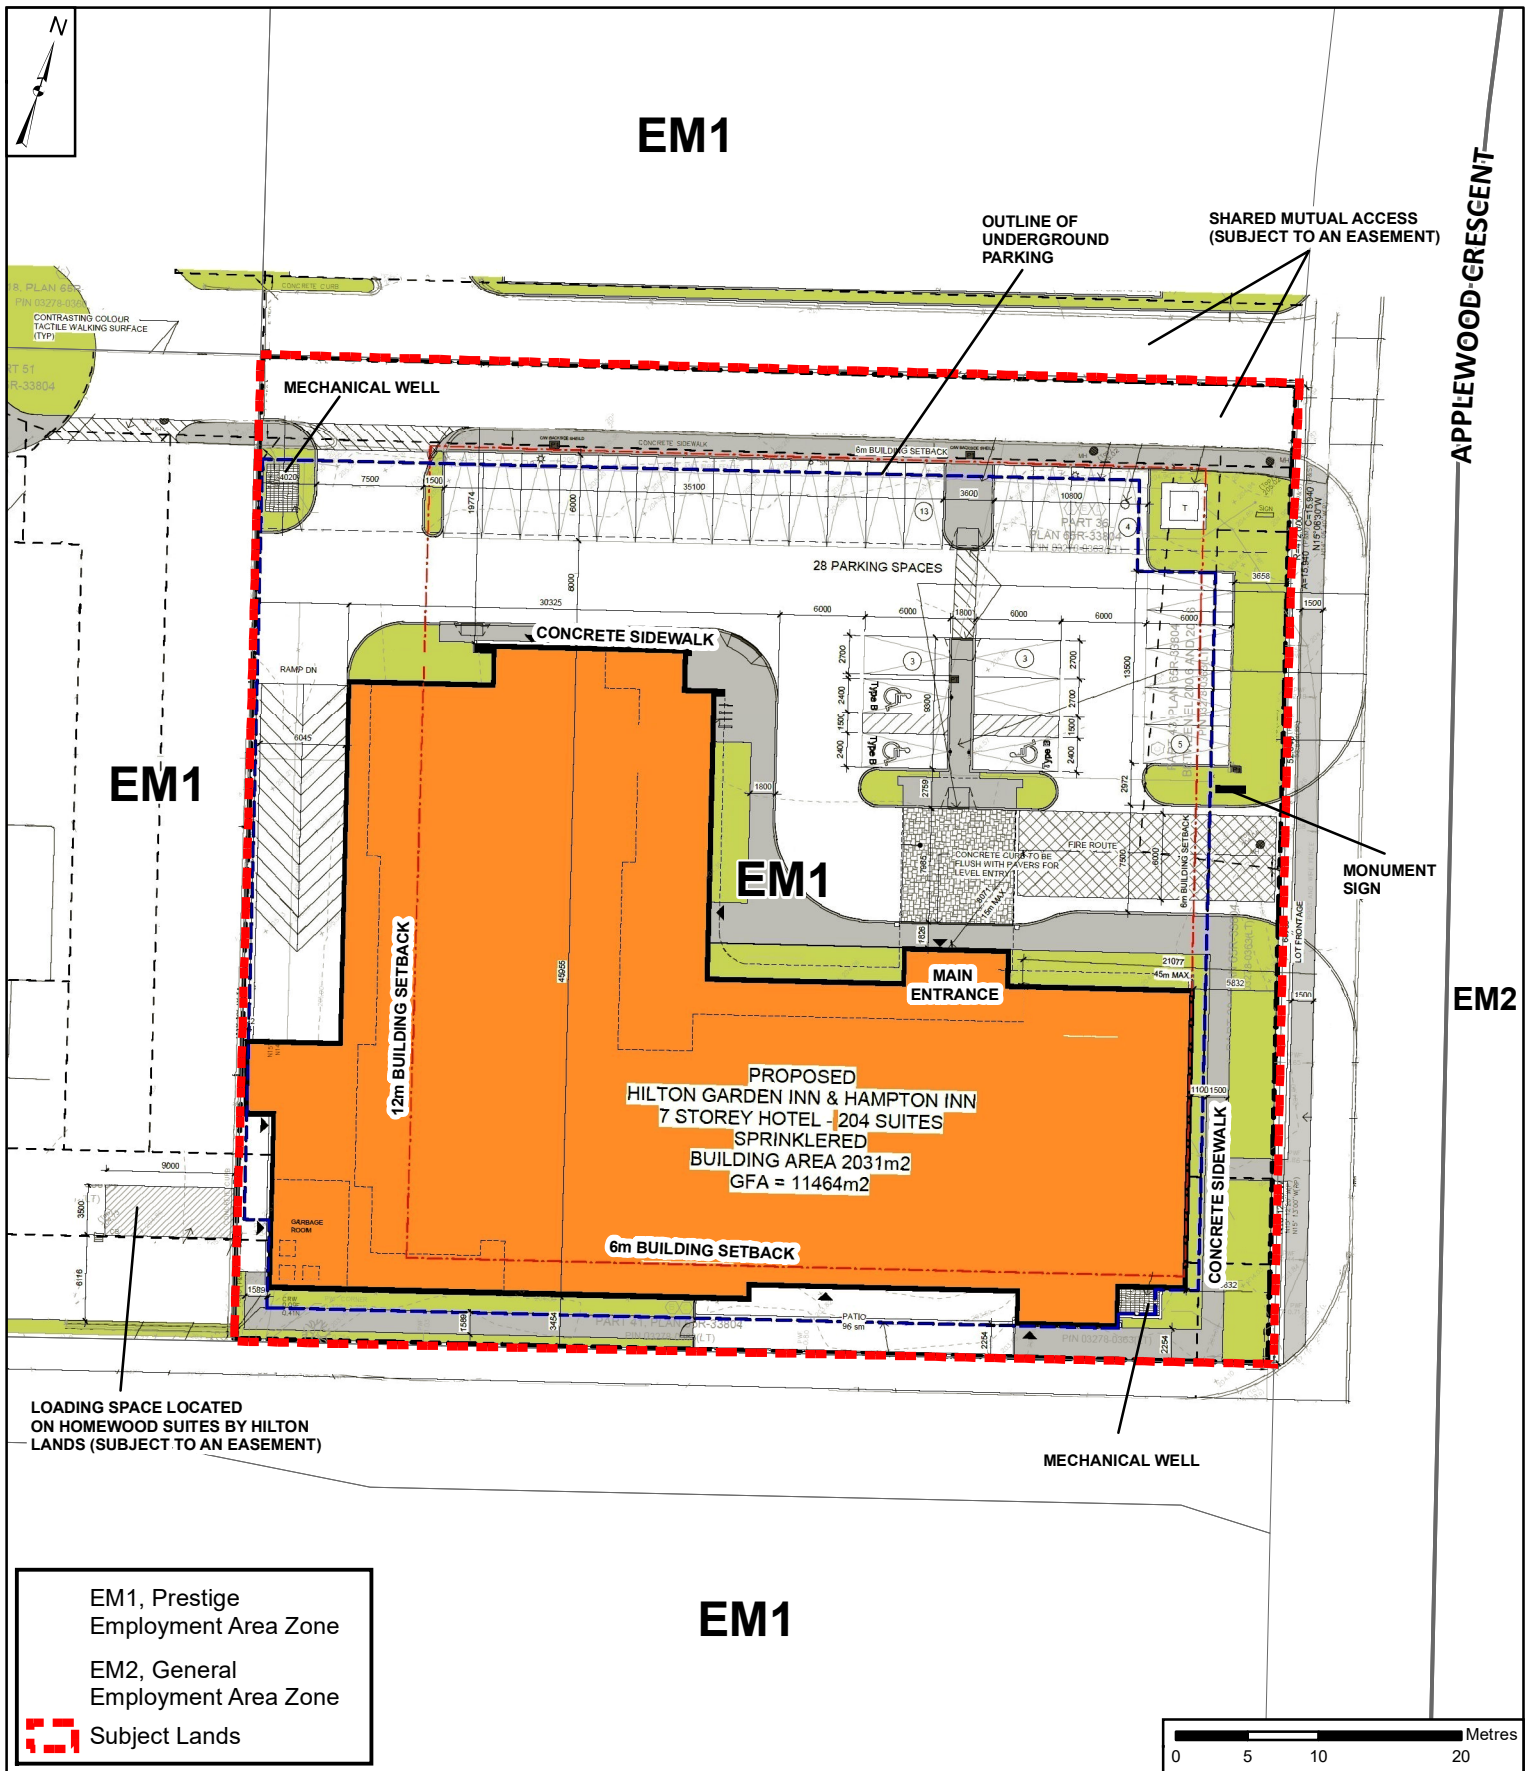

Site Plan and Zoning

LOCATION:
Part Lots 7 & 8, Concession 5

APPLICANT:
616 Applewood Inc,




Attachment

FILE:
DA.18.048

DATE:
April 2, 2019

2

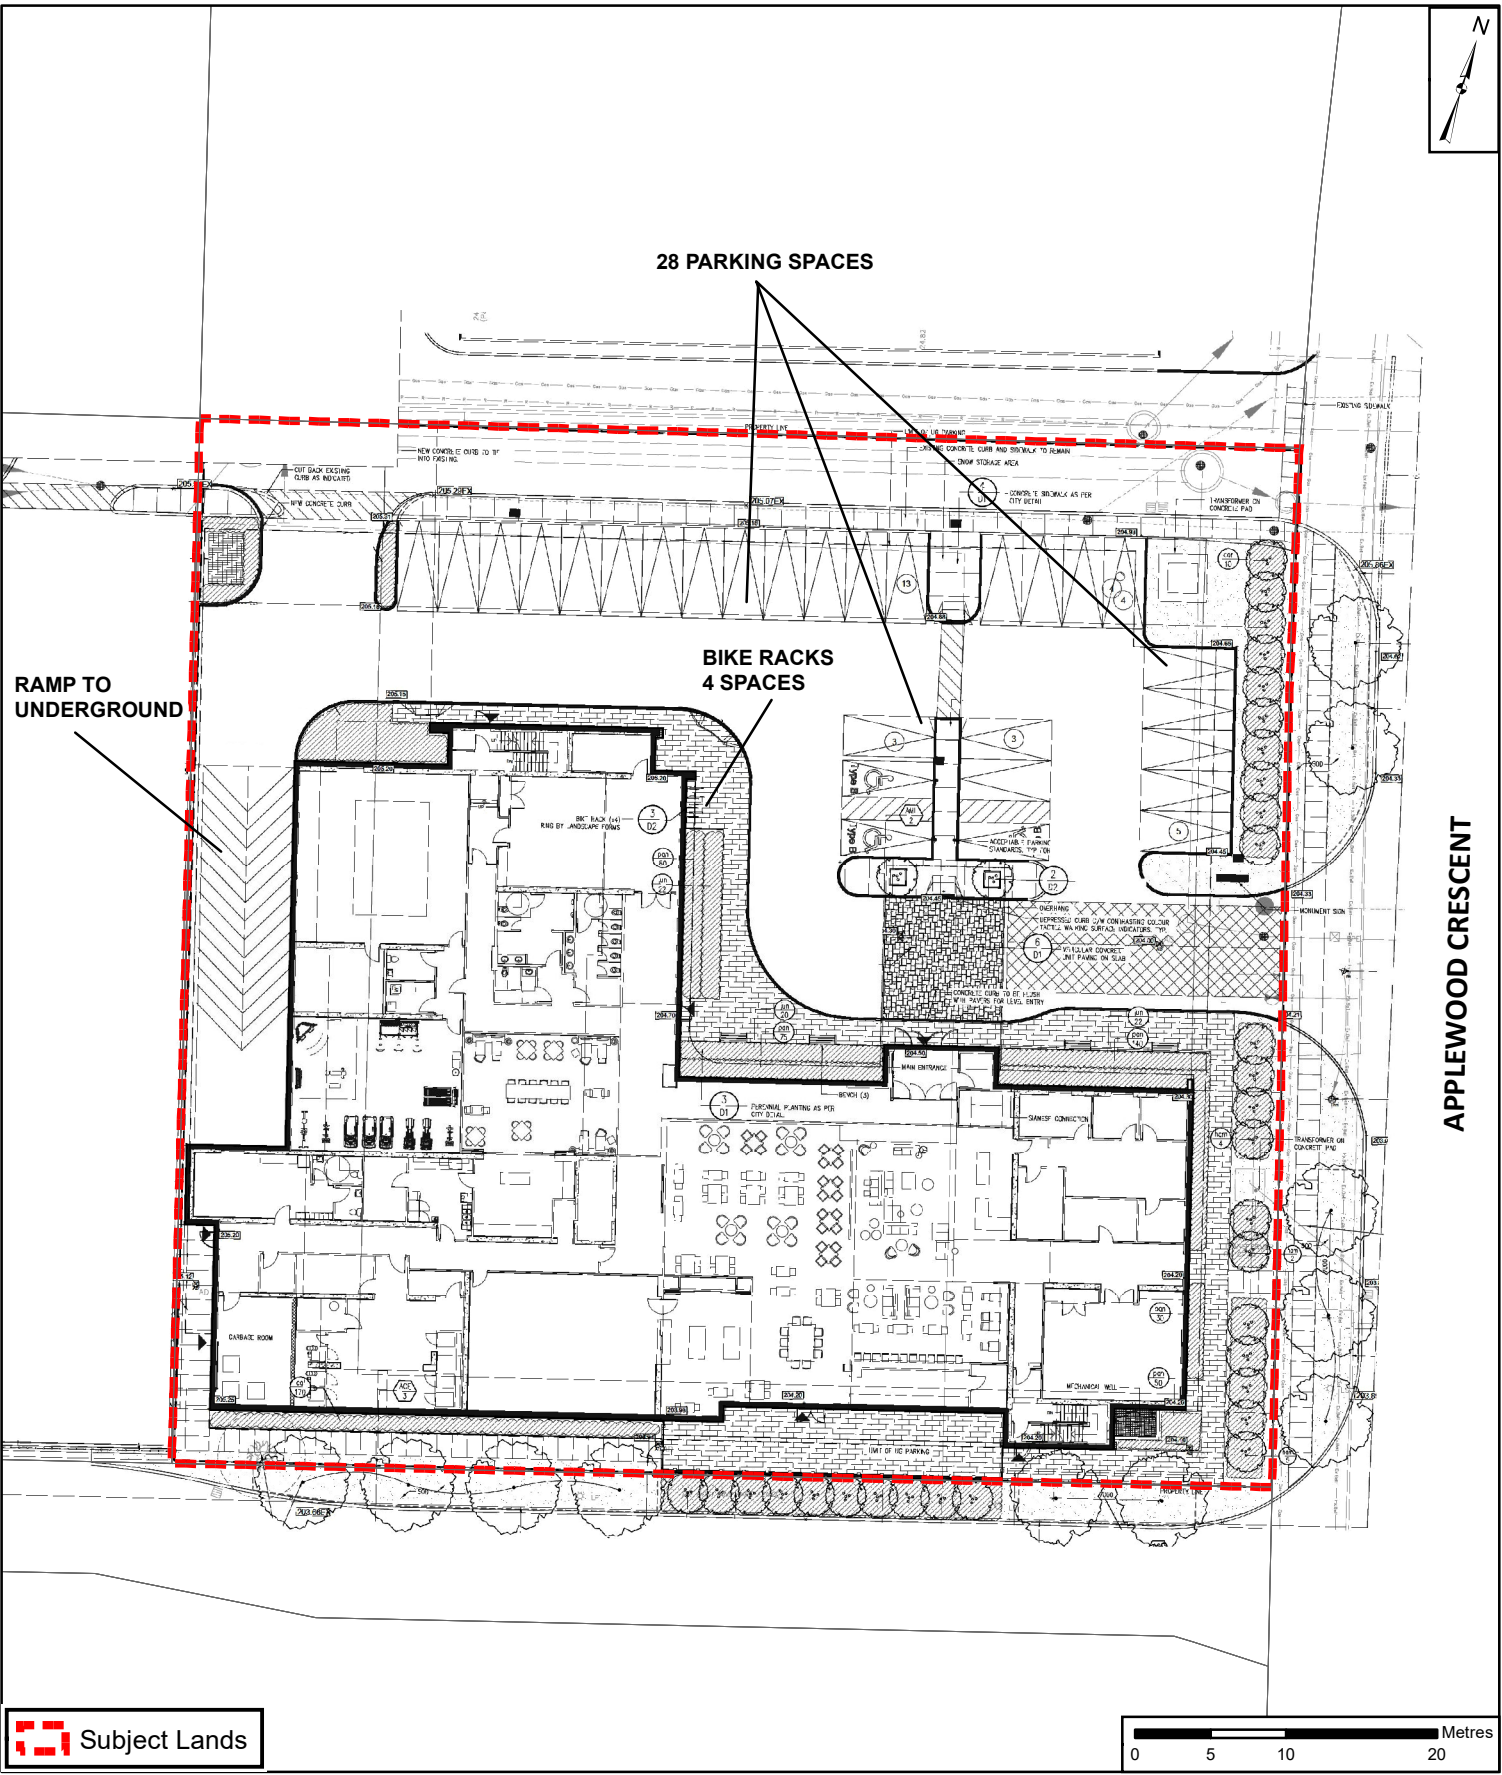

Landscape Plan

Attachment

LOCATION:
Part Lots 7 & 8, Concession 5


APPLICANT:
616 Applewood Inc,




FILES:
DA.18.048

DATE:
April 2, 2019

3

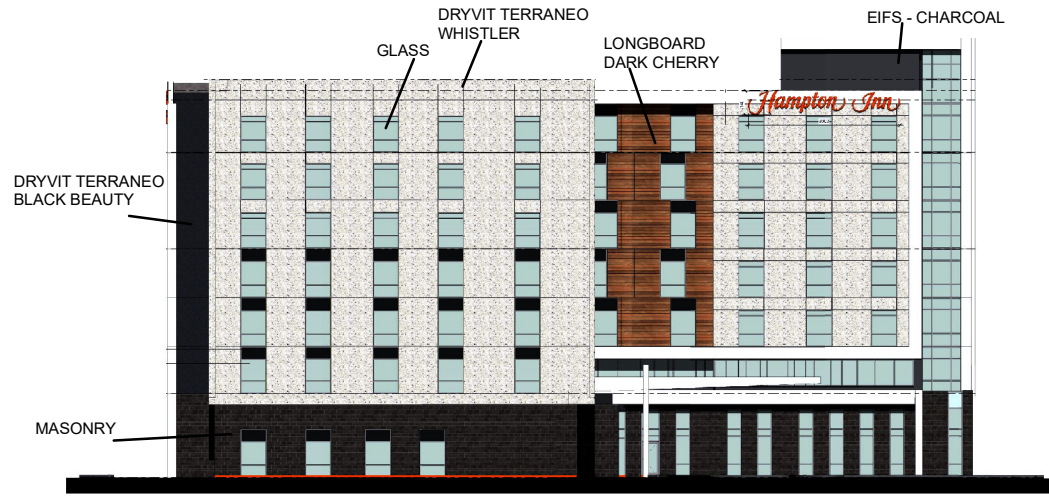

EAST ELEVATION (FACING APPLEWOOD CRESCENT)

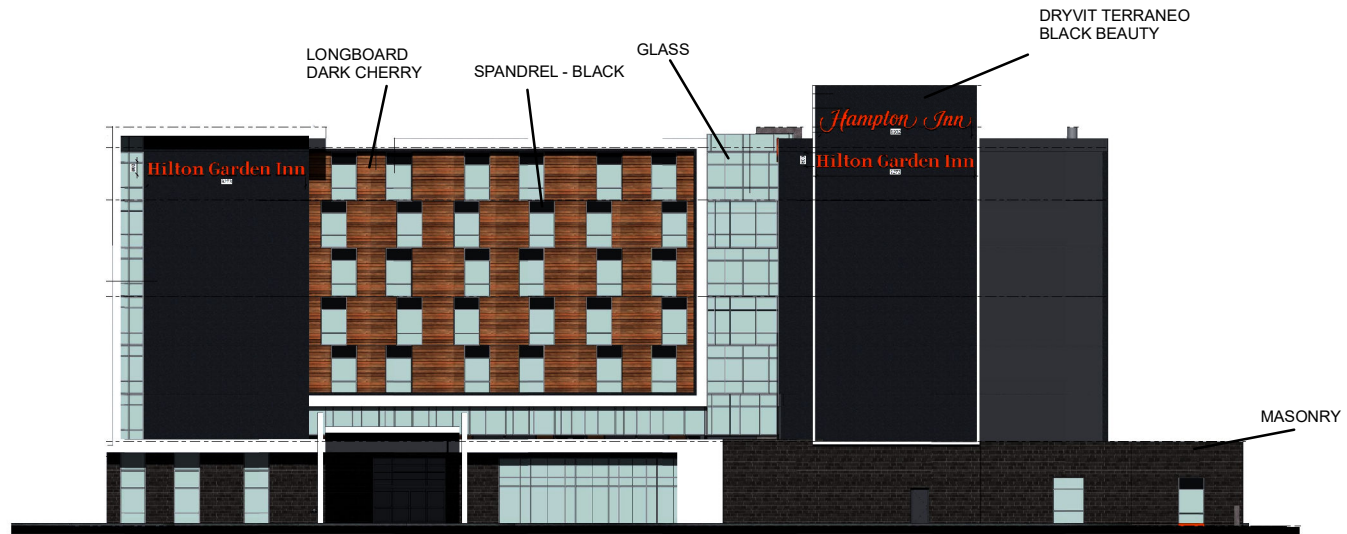

NORTH ELEVATION

Not to Scale

Building Elevations - East & North

LOCATION:
Part Lots 7 & 8, Concession 5

APPLICANT:
616 Applewood Inc,



Attachment

FILES:
DA.18.048

DATE:
April 2, 2019

4

METAL PANEL - WHITE

DRYVIT TERRANEO
BLACK BEAUTY

GLASS

MASONRY

WEST ELEVATION

SPANDREL
- BLACK

DRYVIT TERRANEO
WHISTLER

GLASS

LONGBOARD
DARK CHERRY

DRYVIT TERRANEO
BLACK BEAUTY

MASONRY

SOUTH ELEVATION

13'-10 1/2" (4229.1 mm)



MONUMENT SIGN

Not to Scale

Building Elevations - West & South and Monument Sign

LOCATION:
Part Lots 7 & 8, Concession 5

APPLICANT:
616 Applewood Inc,



Attachment

FILES:
DA.18.048

DATE:
April 2, 2019

5