

Location Map

LOCATION:
Part Lot 30, Concession 1, 33 Centre Street

APPLICANT:
33 Centre Inc.




Attachment

FILES:
Z.18.038, DA.18.108

DATE:
April 2, 2019

1

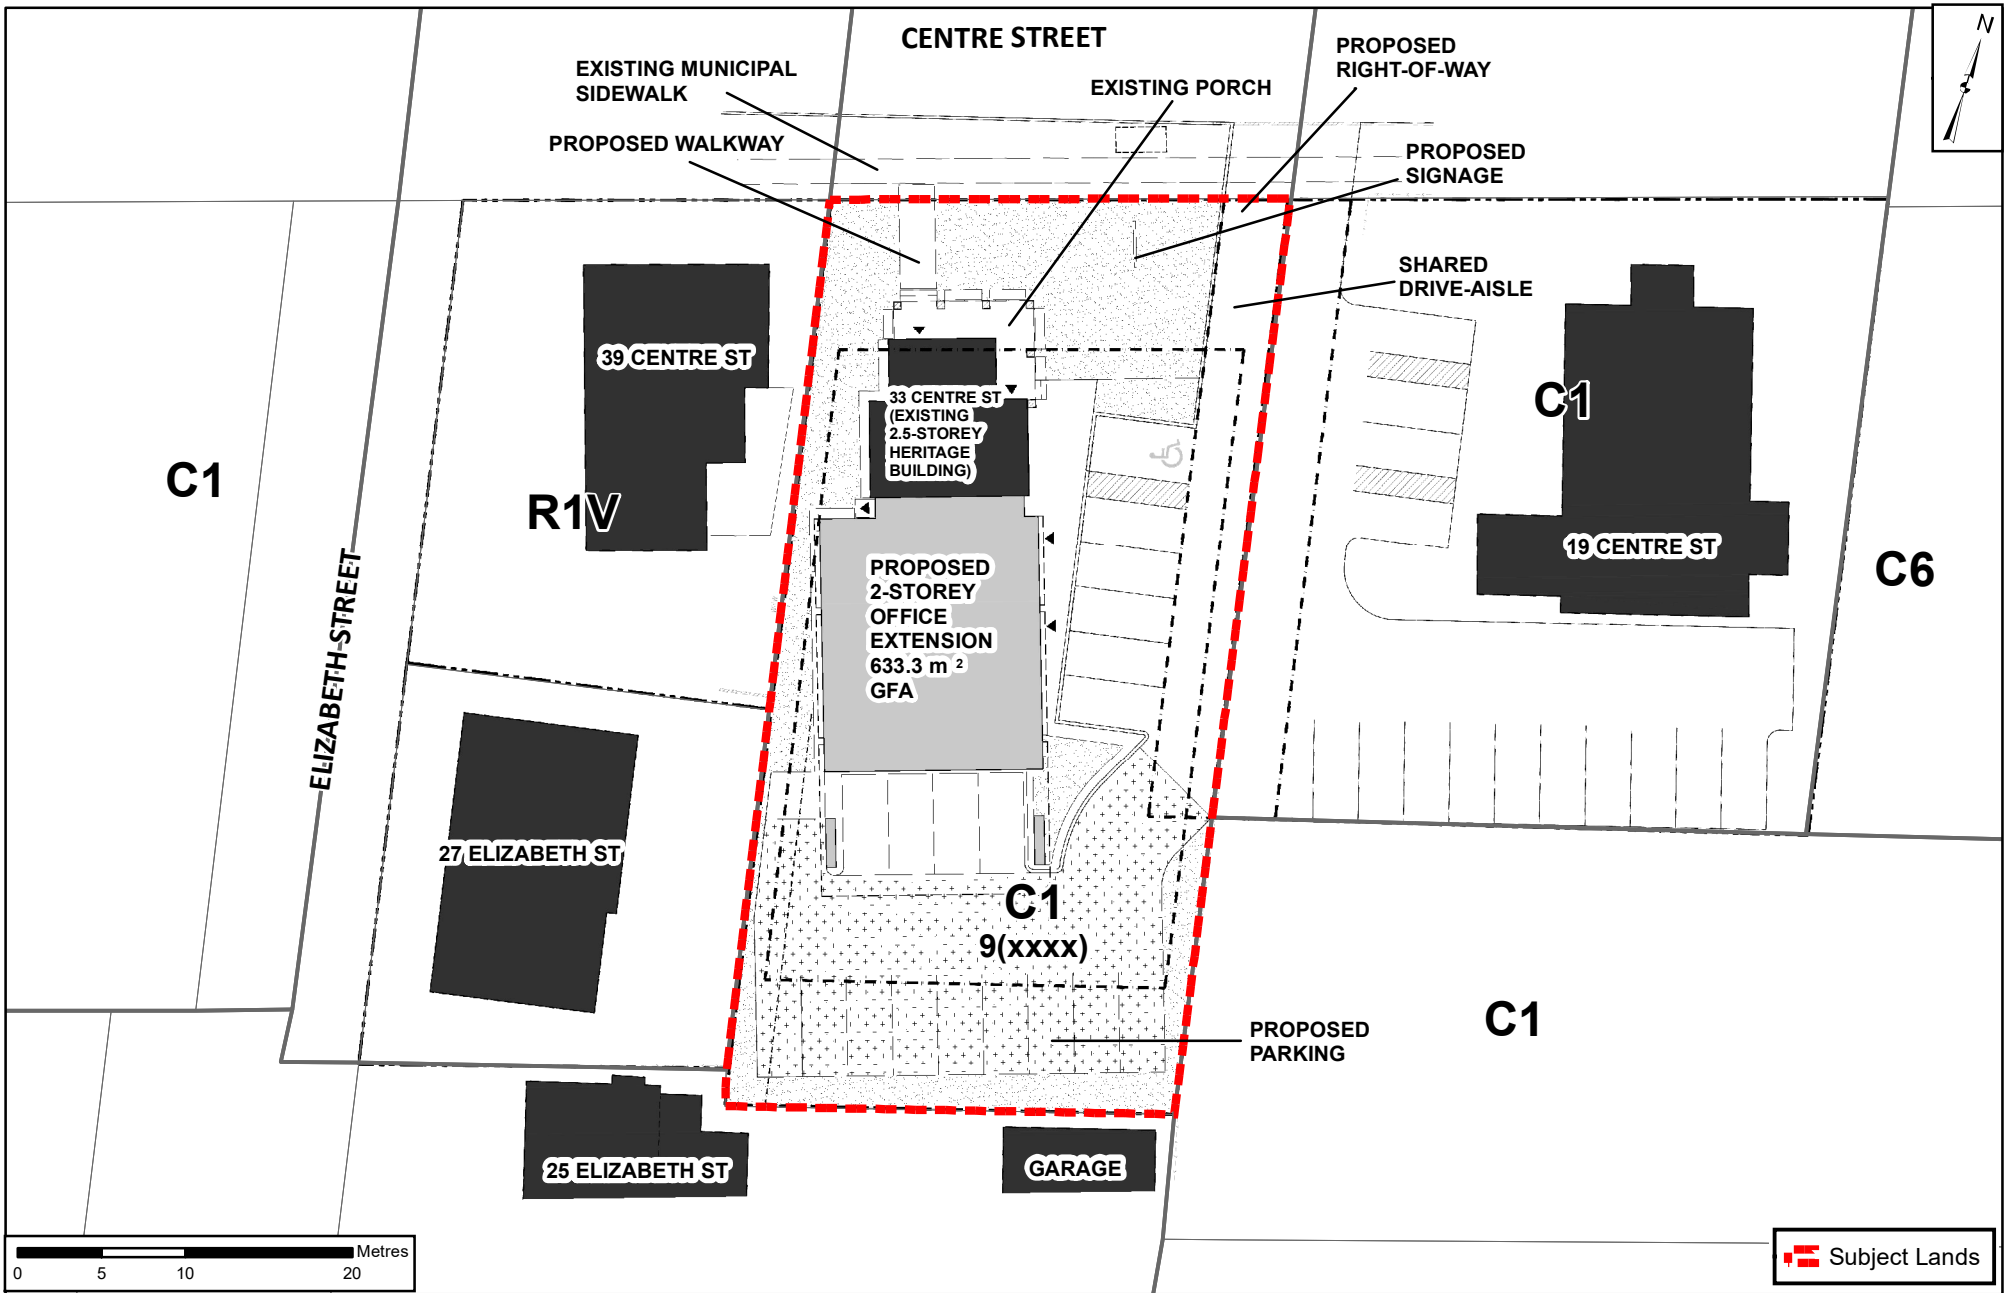

Proposed Zoning and Conceptual Site Plan

Attachment

LOCATION:
Part Lot 30, Concession 1


APPLICANT:
33 Centre Inc.



FILES:
Z.18.038, DA.18.108

DATE:
April 2, 2019

2

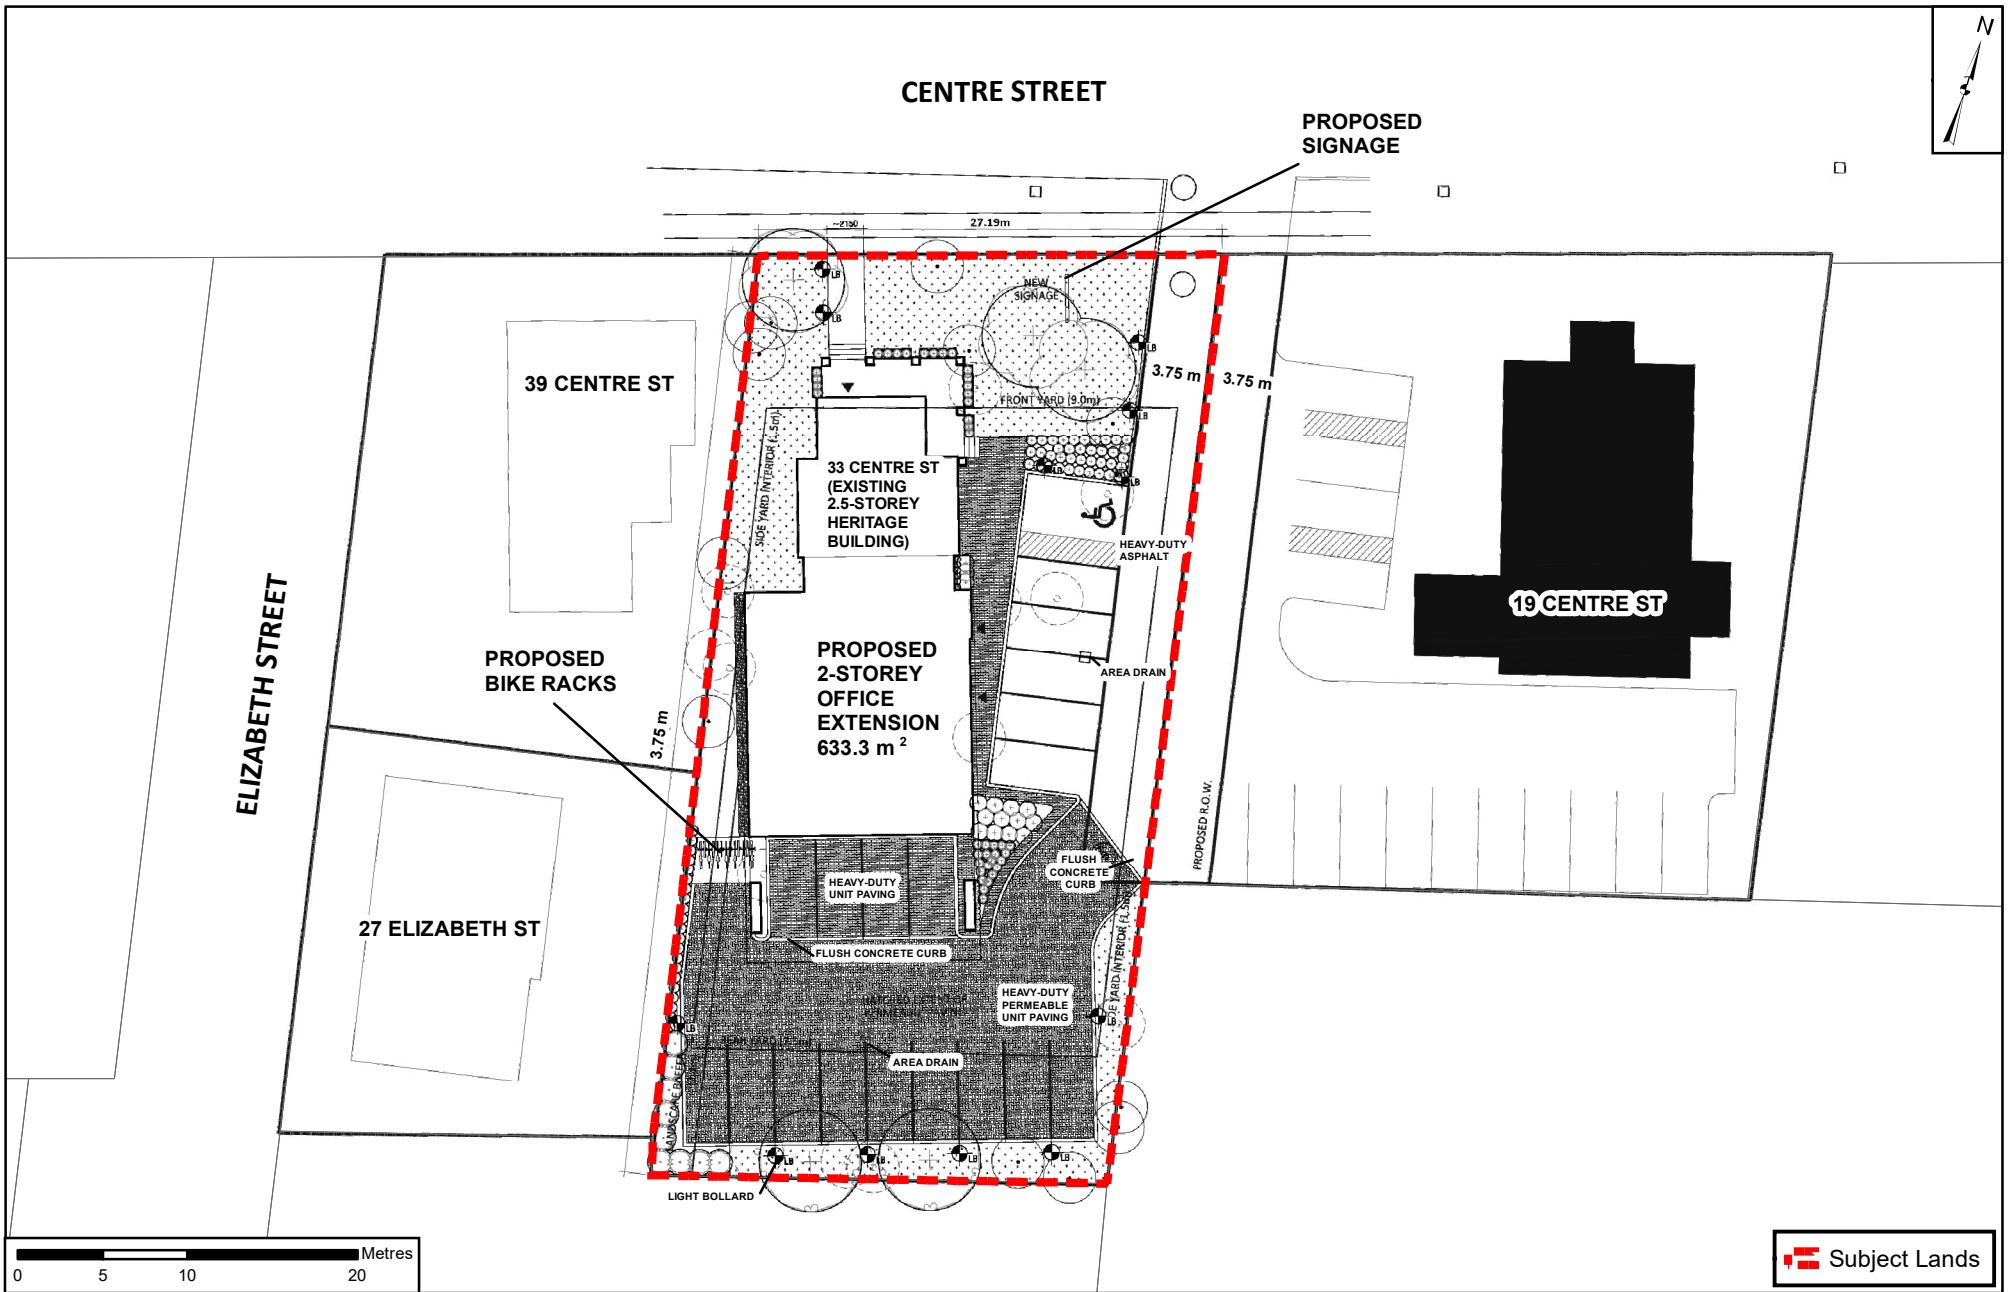

Proposed Landscape Plan

LOCATION:
Part Lot 30, Concession 1, 33 Centre Street

APPLICANT:
33 Centre Inc.




Attachment


FILES:
Z.18.038, DA.18.108

DATE:
April 2, 2019

3

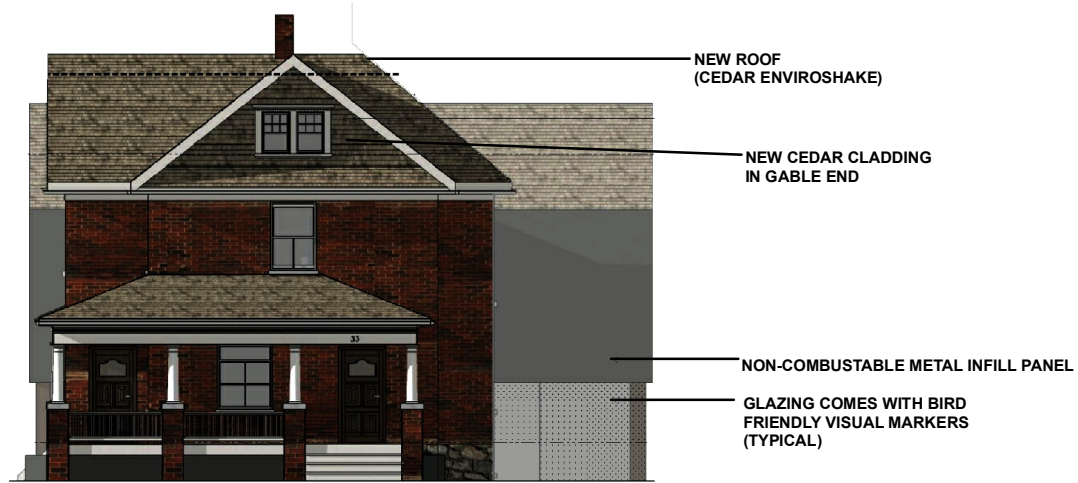

NORTH ELEVATION (FACING CENTRE STREET)

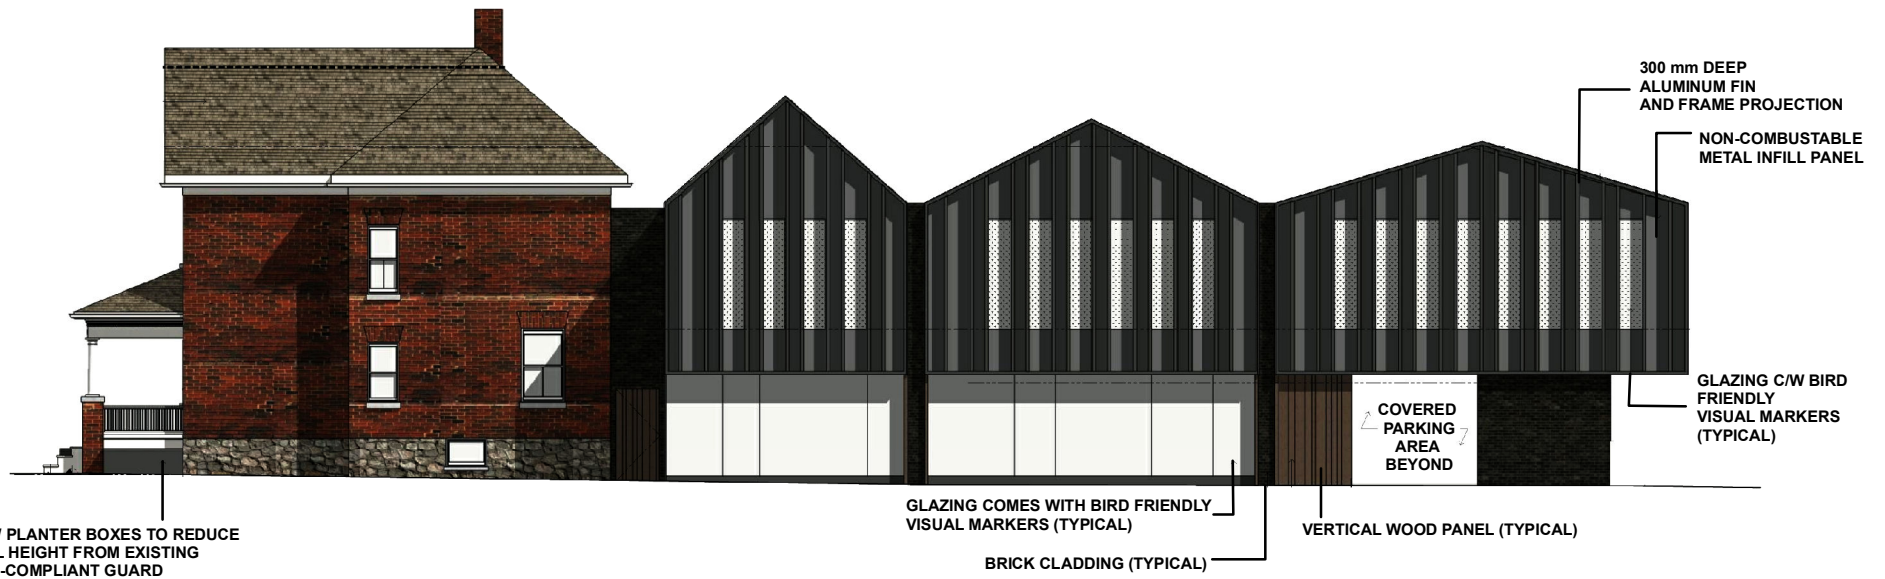

WEST ELEVATION (FACING ELIZABETH STREET)

Not to Scale

Elevation Plan (North and West)

LOCATION:
Part Lot 30, Concession 1, 33 Centre Street

APPLICANT:
33 Centre Inc.




Attachment

FILES:
Z.18.038, DA.18.108

DATE:
April 2, 2019

4

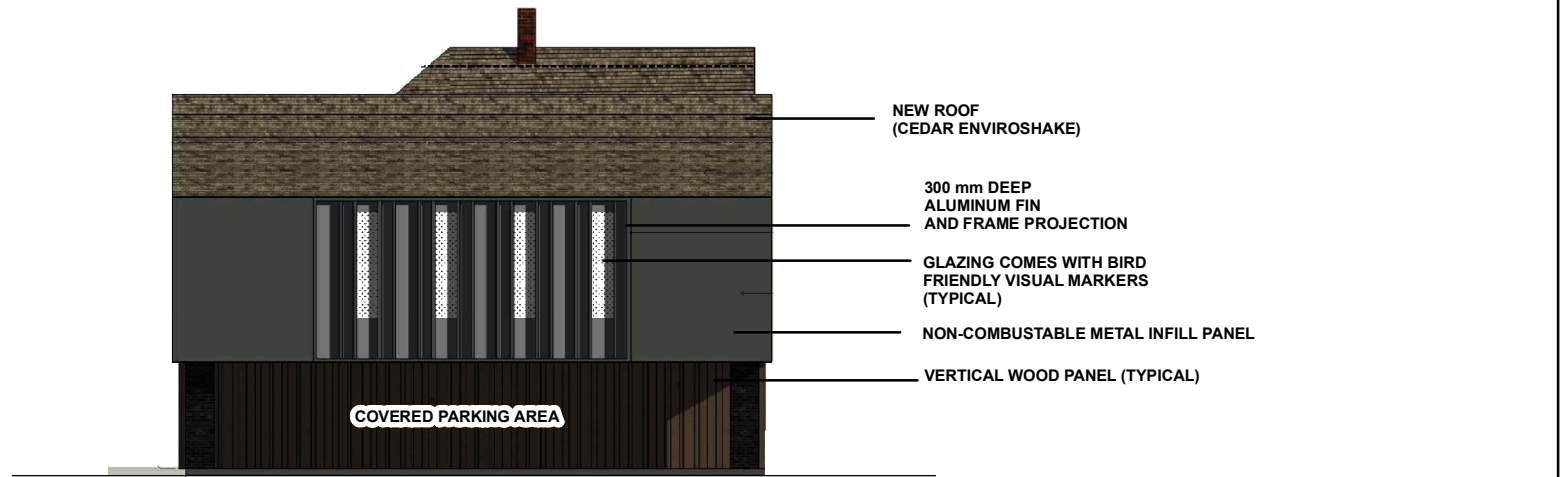

SOUTH ELEVATION



EAST ELEVATION

Not to Scale

Elevation Plan (South and East)

LOCATION:
Part Lot 30, Concession 1, 33 Centre Street

APPLICANT:
33 Centre Inc.



Attachment

FILES:
Z.18.038, DA.18.108

DATE:
April 2, 2019

5