


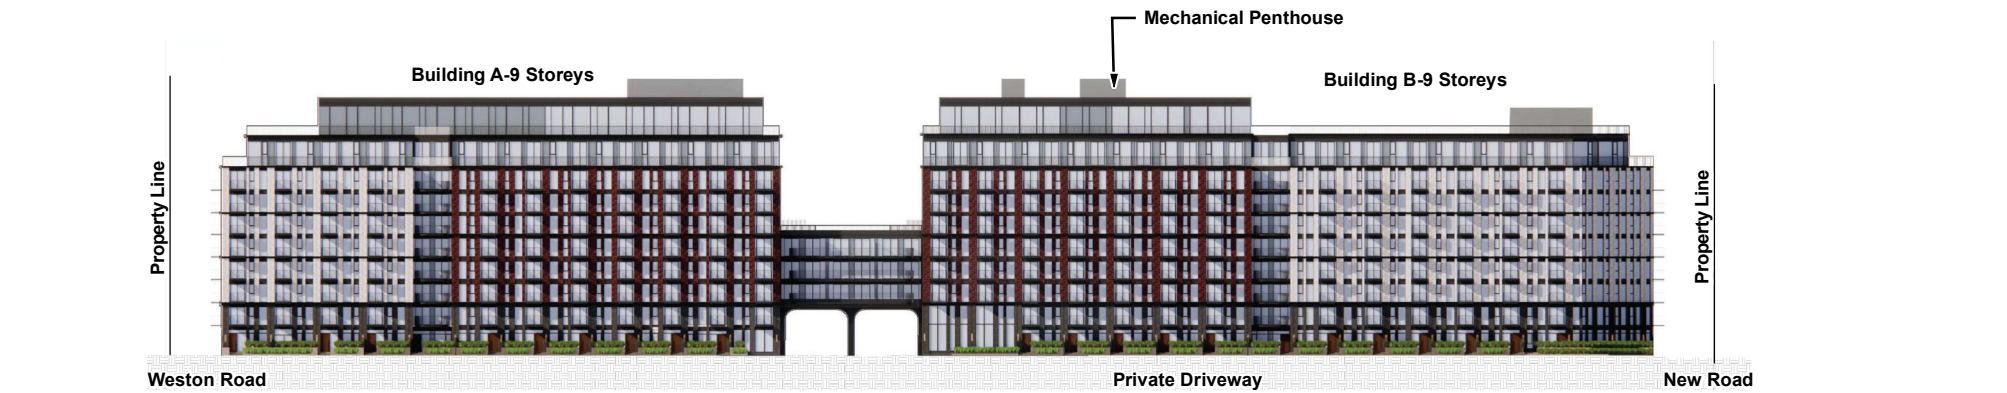

North Elevation



South Elevation



West Elevation



East Elevation

Not to Scale

Building Elevations

LOCATION:
10069 Weston Road and Part 15, Plan 65R-37024
Part of Lot 21, Concession 5

APPLICANT:
Ikore (Major Weston) Ltd.



Attachment

FILES:
OP.23.003 and Z.23.005

DATE:
September 12, 2023

5