

## Location Map

**LOCATION:**  
Part of Lot 7, Concession 4

**APPLICANT:**  
Jane Street Storage Corp.





## Attachment

**FILE:**  
DA.16.063

**DATE:**  
May 7, 2019

**1**

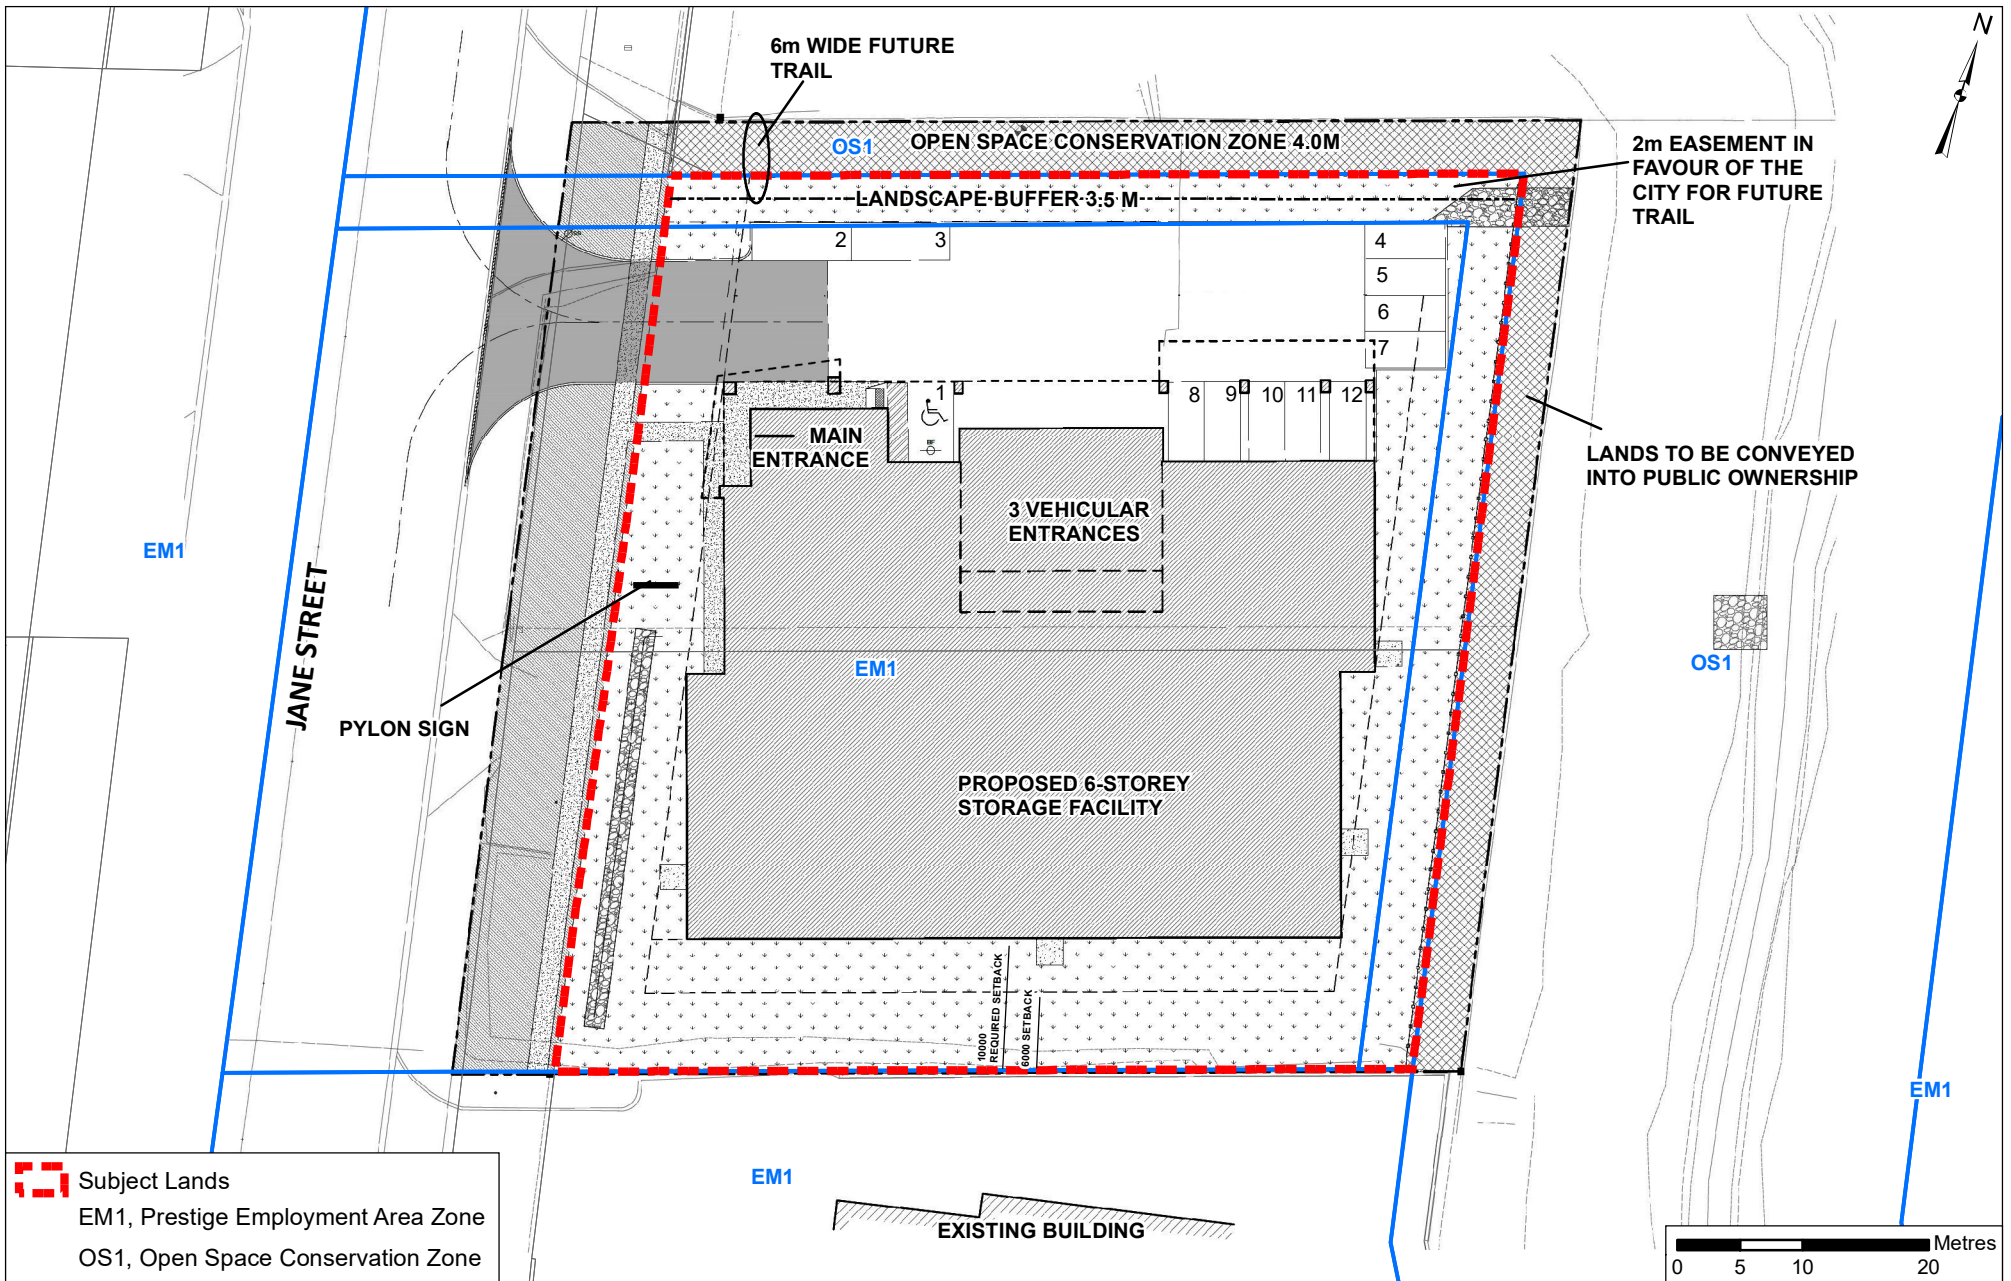

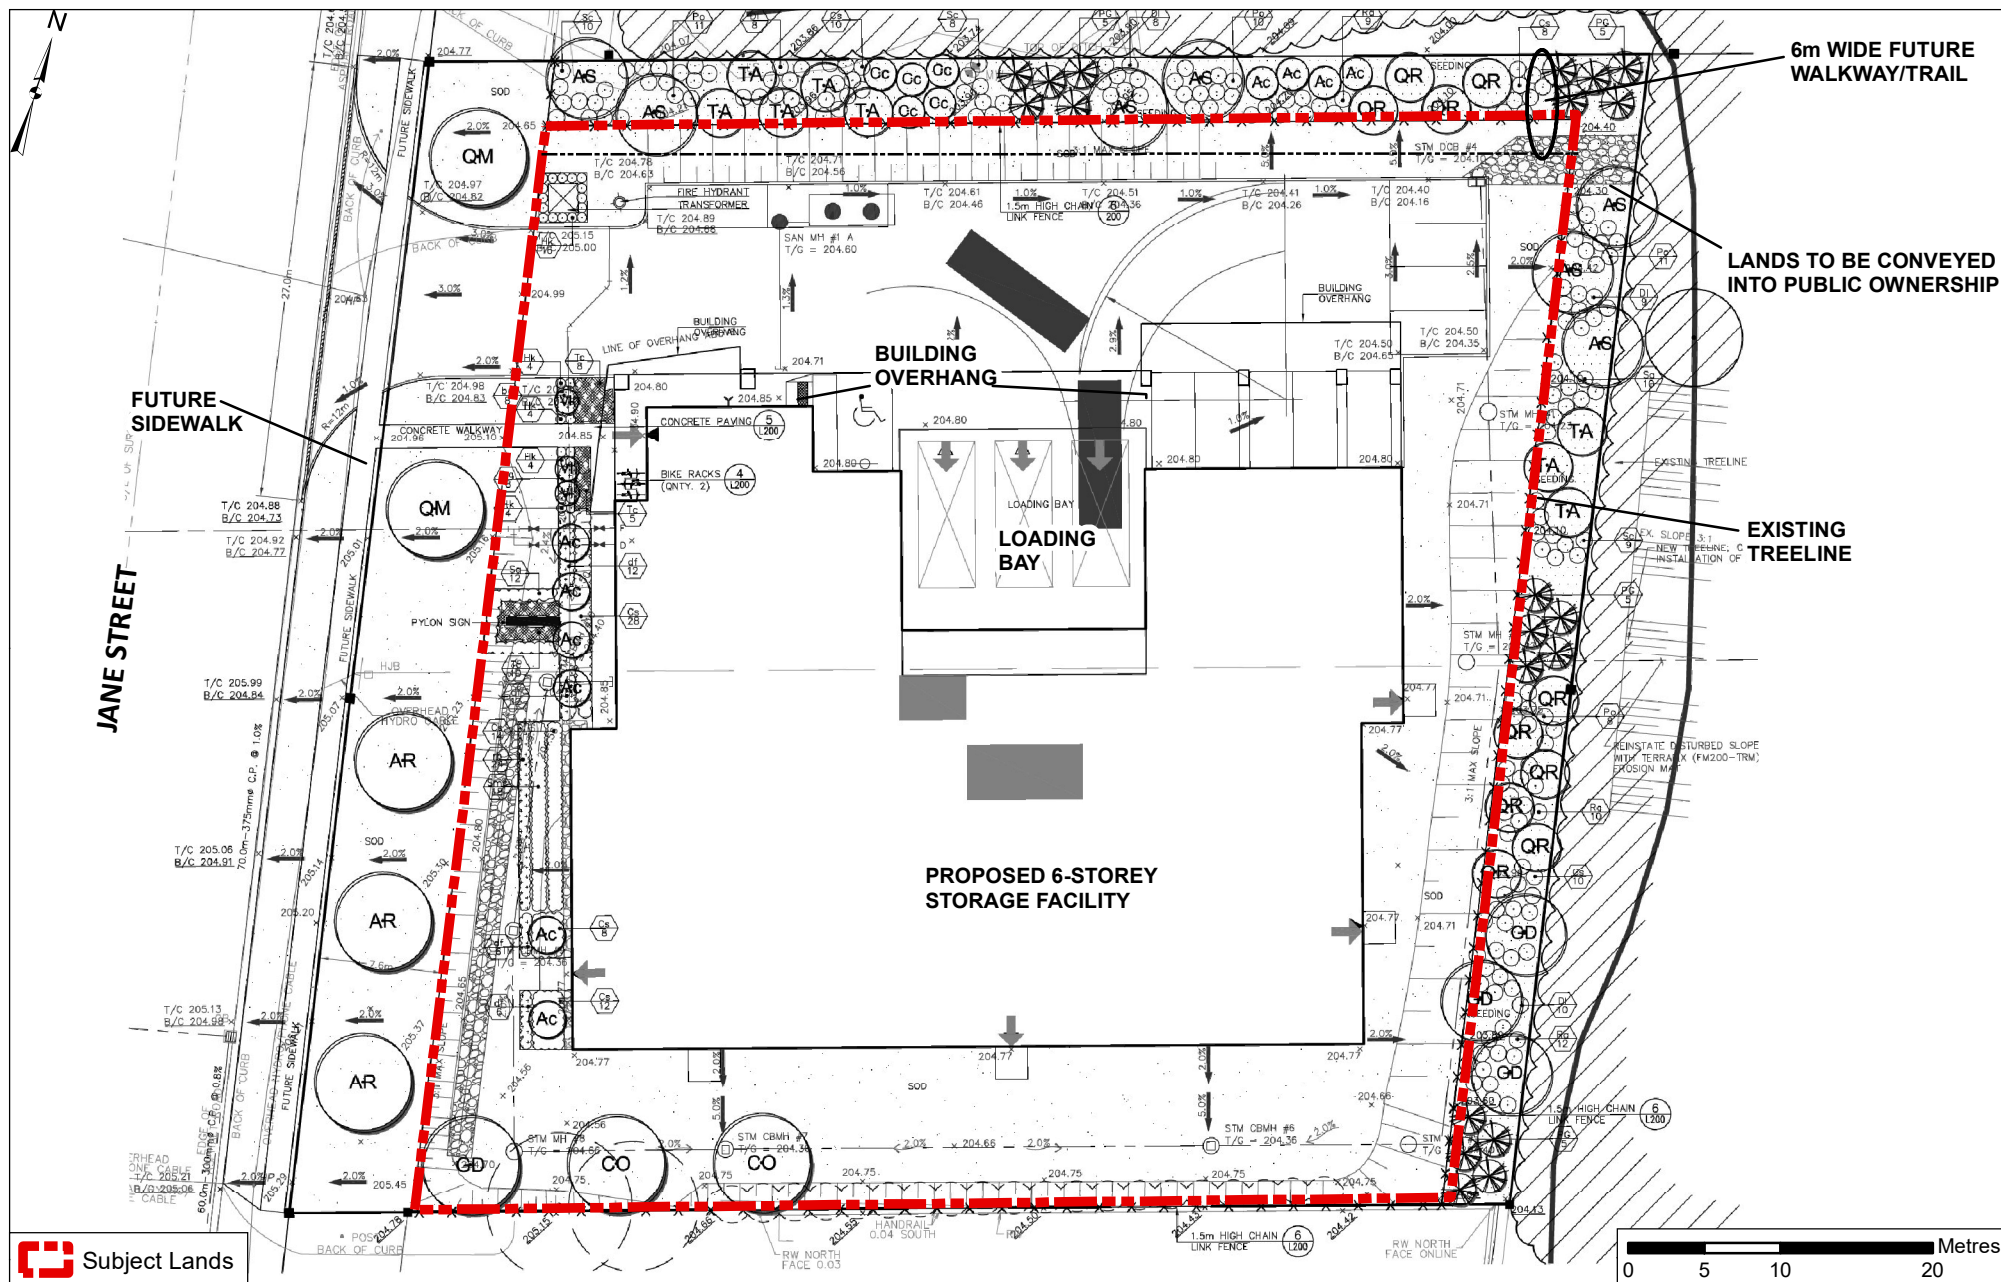

# Landscape Plan

**LOCATION:**  
Part of Lot 7, Concession 4

**APPLICANT:**  
Jane Street Storage Corp.




**Attachment**

**FILE:**  
DA.16.063

**DATE:**  
May 7, 2019

**3**

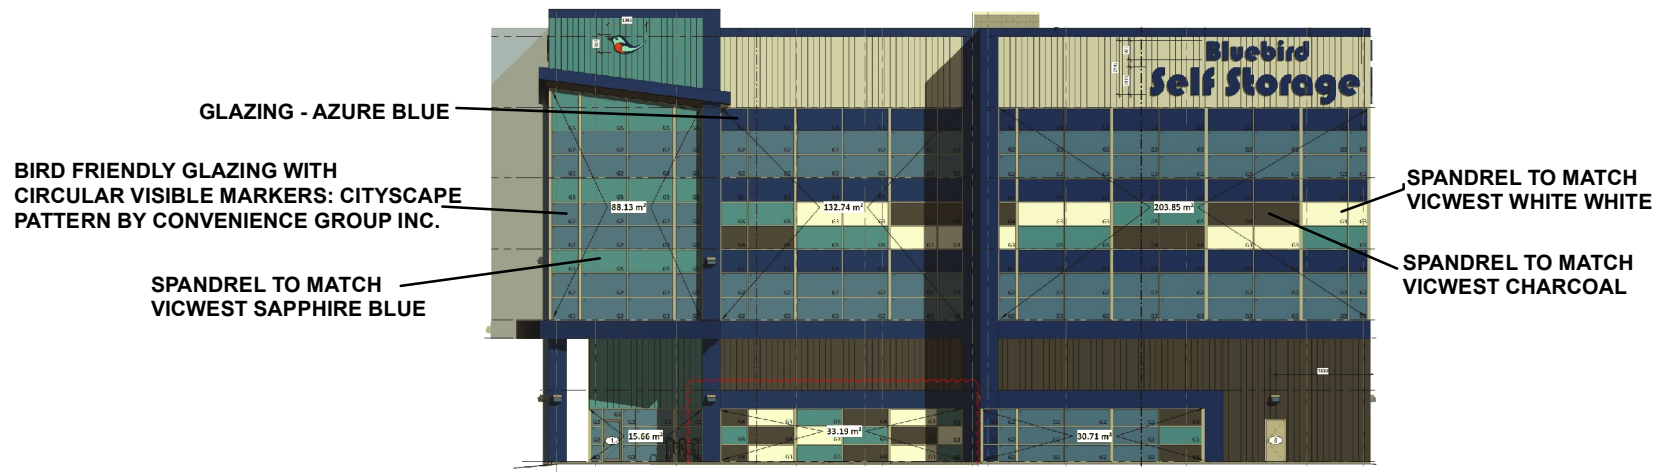

**WEST ELEVATION (FACING JANE STREET)**



**NORTH ELEVATION**

Not to Scale

## Building Elevations - West and North + Pylon Sign

**LOCATION:**  
Part of Lot 7, Concession 4

**APPLICANT:**  
Jane Street Storage Corp.




## Attachment

**FILE:**  
DA.16.063

**DATE:**  
May 7, 2019

**4**

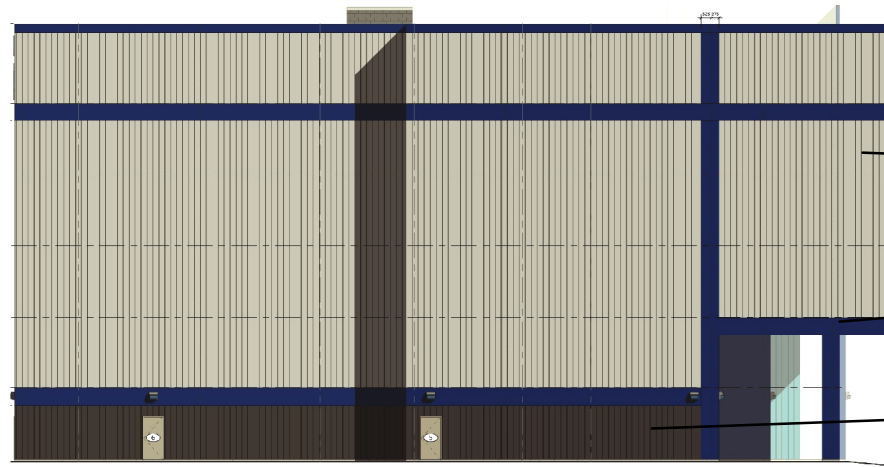


METAL SIDING  
VICWEST REGENT GREY

METAL SIDING  
VICWEST NAVY BLUE

METAL SIDING  
VICWEST CHARCOAL

EAST ELEVATION

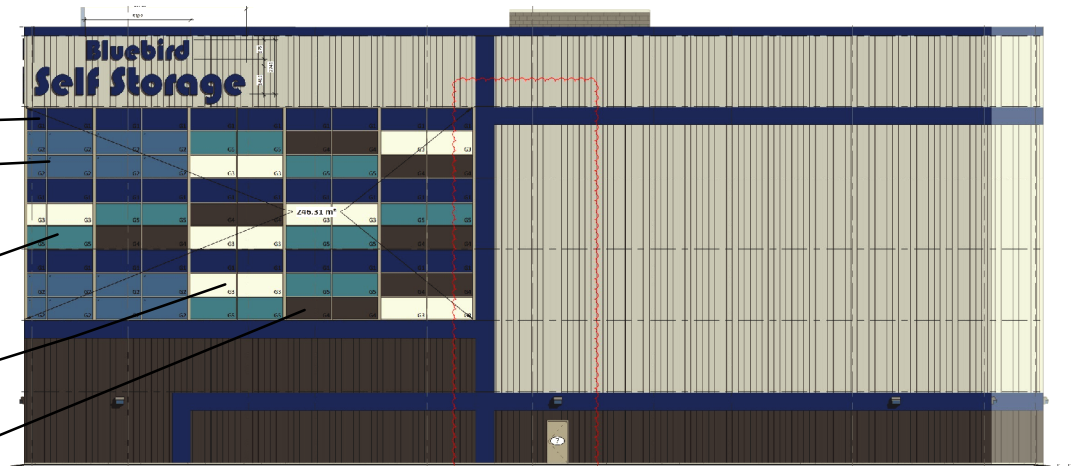

GLAZING - AZURE BLUE

BIRD FRIENDLY GLAZING WITH  
CIRCULAR VISIBLE MARKERS: CITYSCAPE  
PATTERN BY CONVENIENCE GROUP INC.

SPANDREL TO MATCH  
VICWEST SAPPHIRE BLUE

SPANDREL TO MATCH  
VICWEST WHITE WHITE

SPANDREL TO MATCH  
VICWEST CHARCOAL

SOUTH ELEVATION

Not to Scale

## Building Elevations - East and South

**LOCATION:**  
Part of Lot 7, Concession 4

**APPLICANT:**  
Jane Street Storage Corp.



## Attachment

**FILE:**  
DA.16.063

**DATE:**  
May 7, 2019

5