

Location Map

LOCATION:

Part of Lot 17, Concession 5

APPLICANT:

2019625 Ontario Inc.



Attachment


FILE: DA.19.004

RELATED FILE: Z.19.003

DATE:

May 7, 2019

1

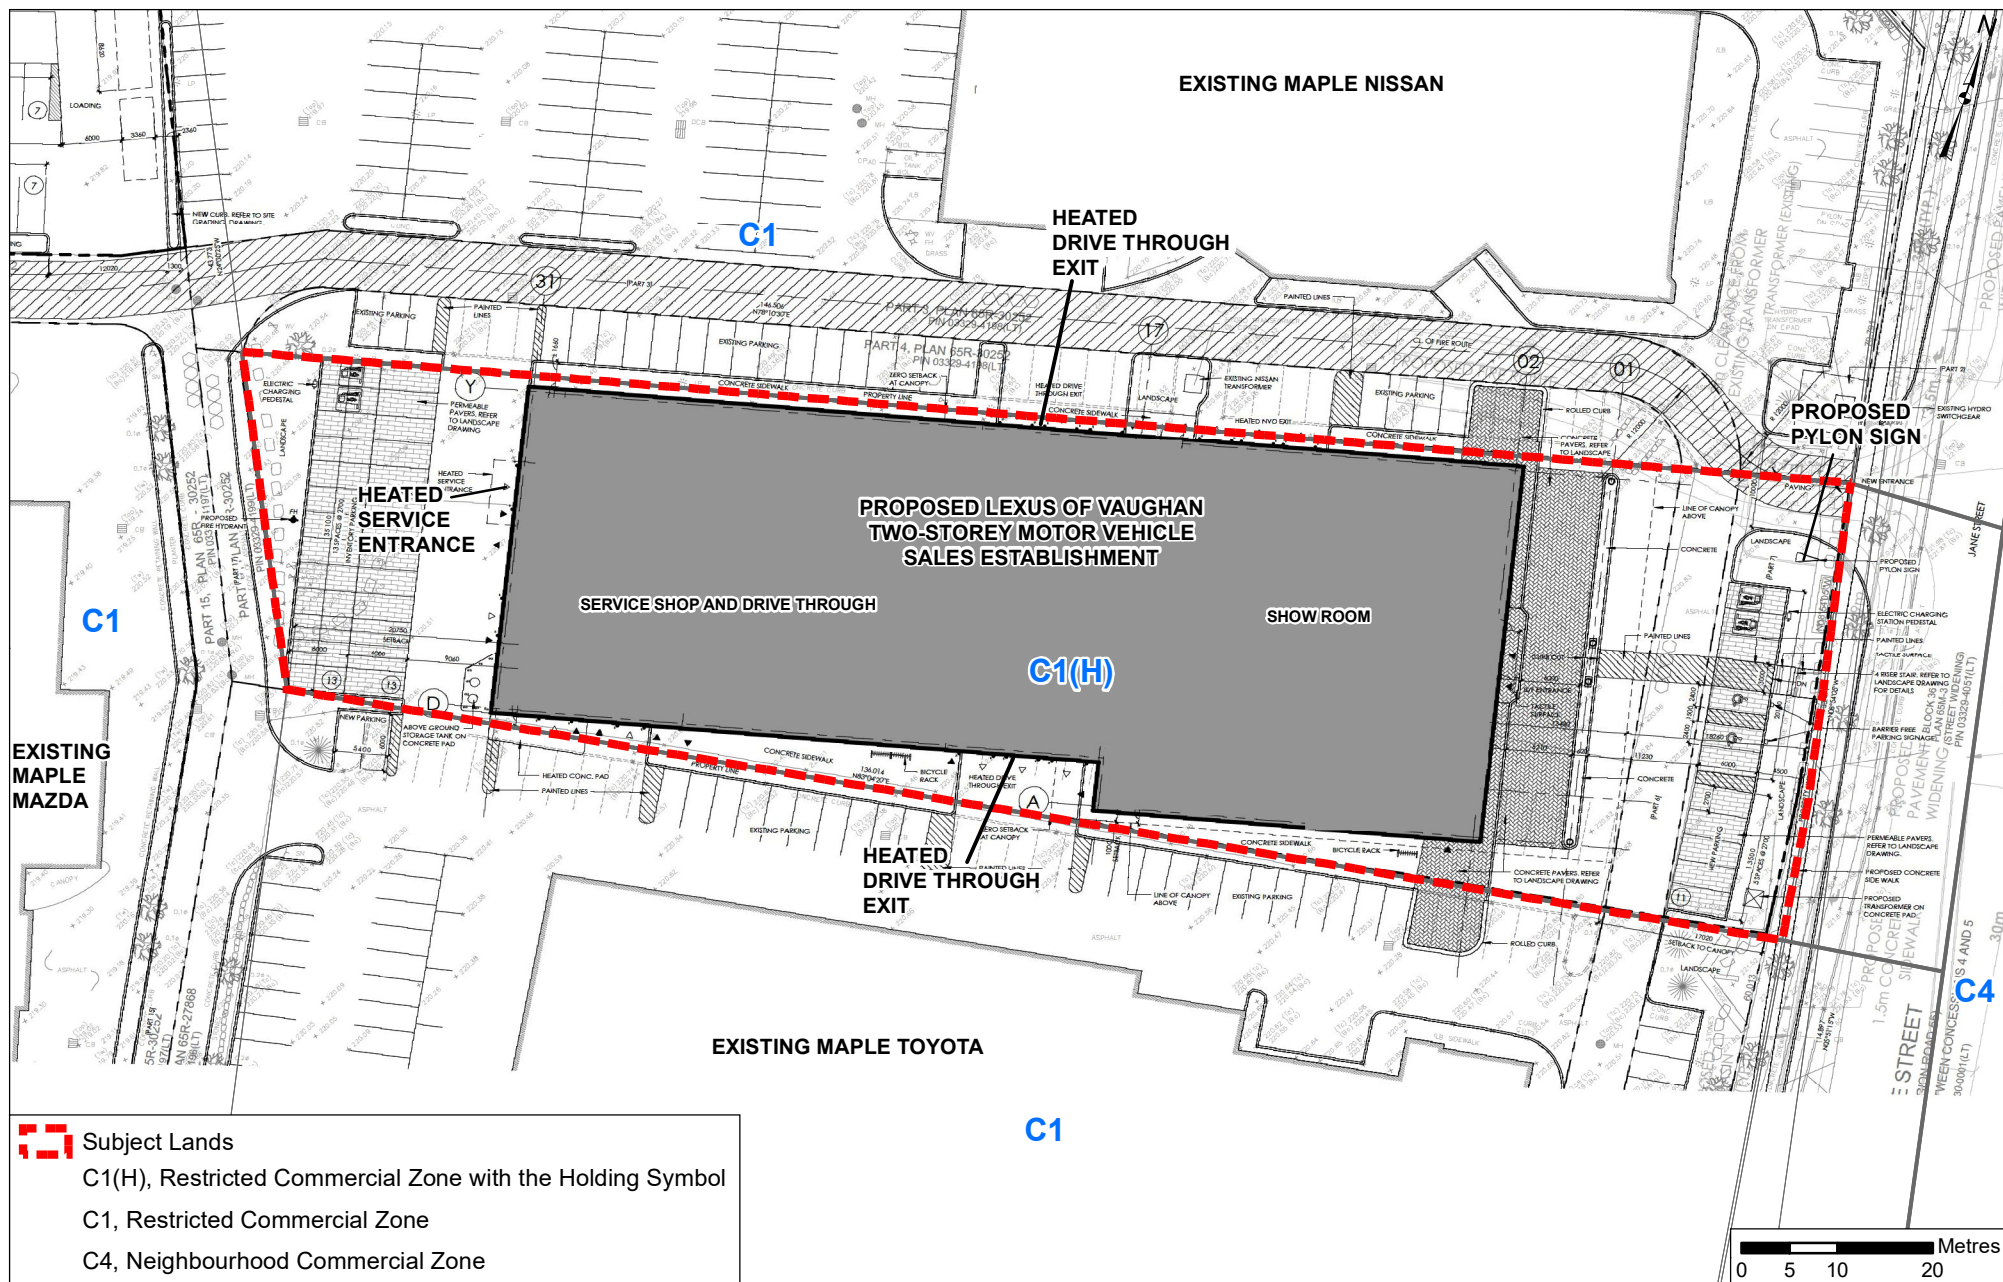

Site Plan and Zoning

LOCATION:
Part of Lot 17, Concession 5


APPLICANT:
2019625 Ontario Inc.



Attachment

FILE: DA.19.004
RELATED FILE: Z.19.003
DATE:
May 7, 2019

2

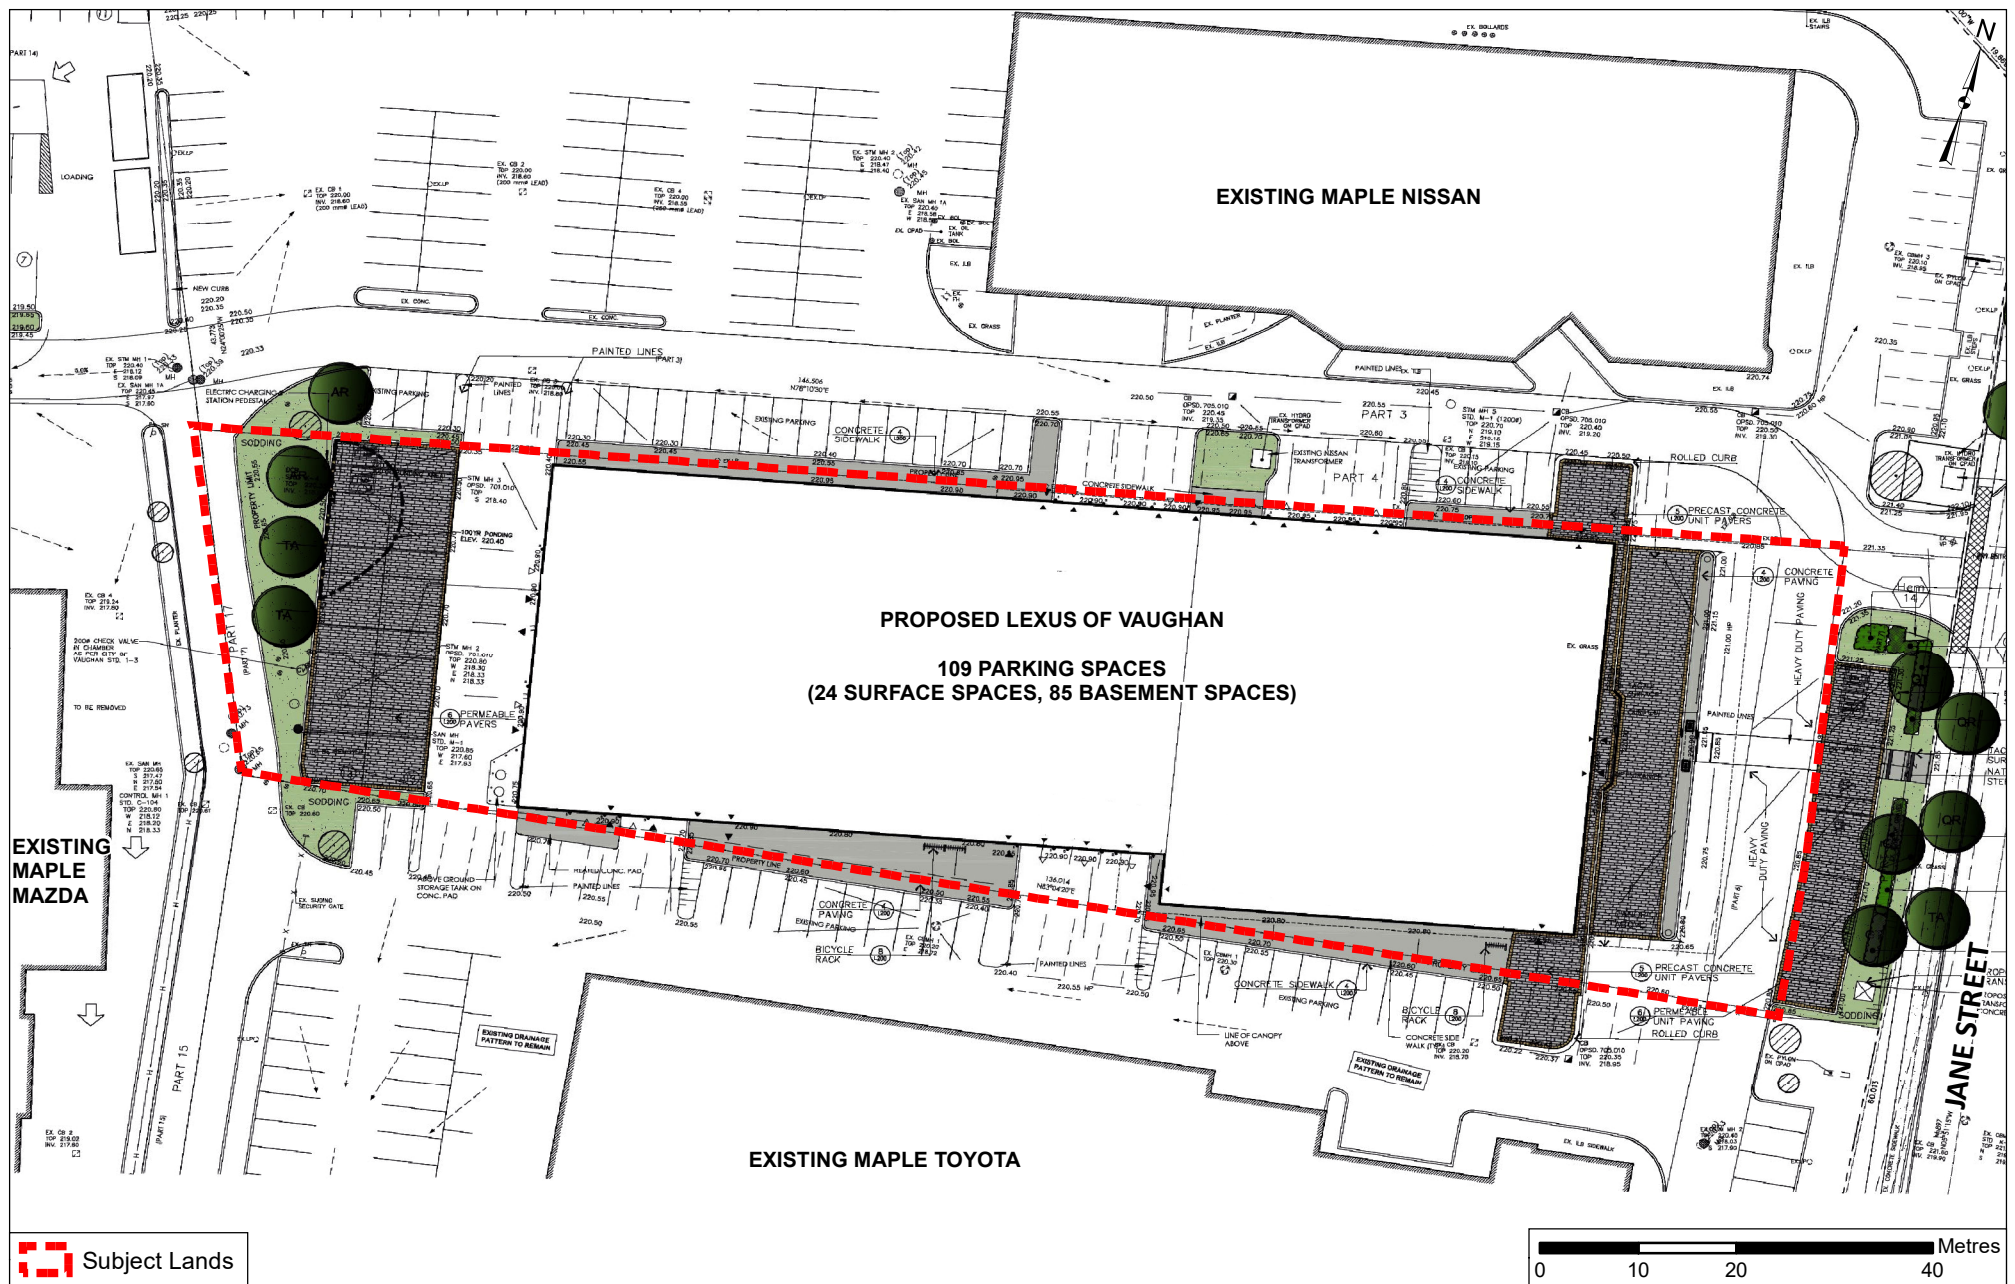

Landscape Plan

LOCATION:
Part of Lot 17, Concession 5

APPLICANT:
2019625 Ontario Inc.




Attachment


FILE: DA.19.004
RELATED FILE: Z.19.003

DATE:
May 7, 2019

3

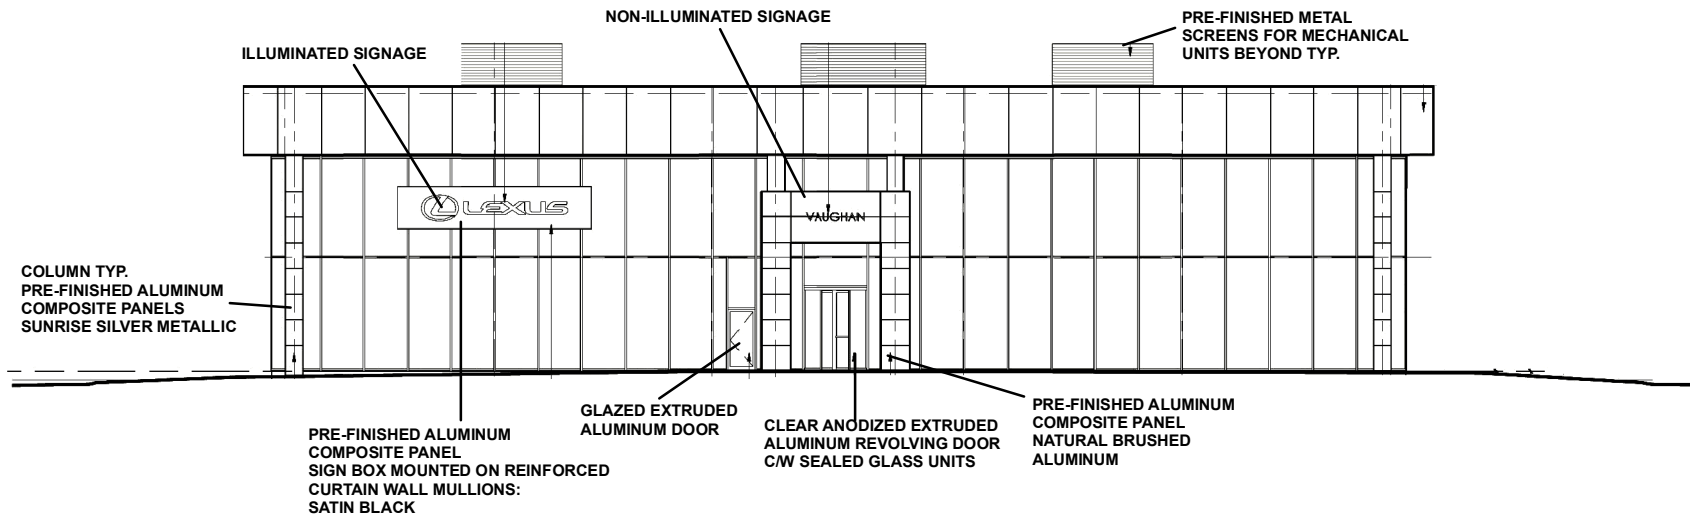

EAST ELEVATION (FACING JANE STREET)

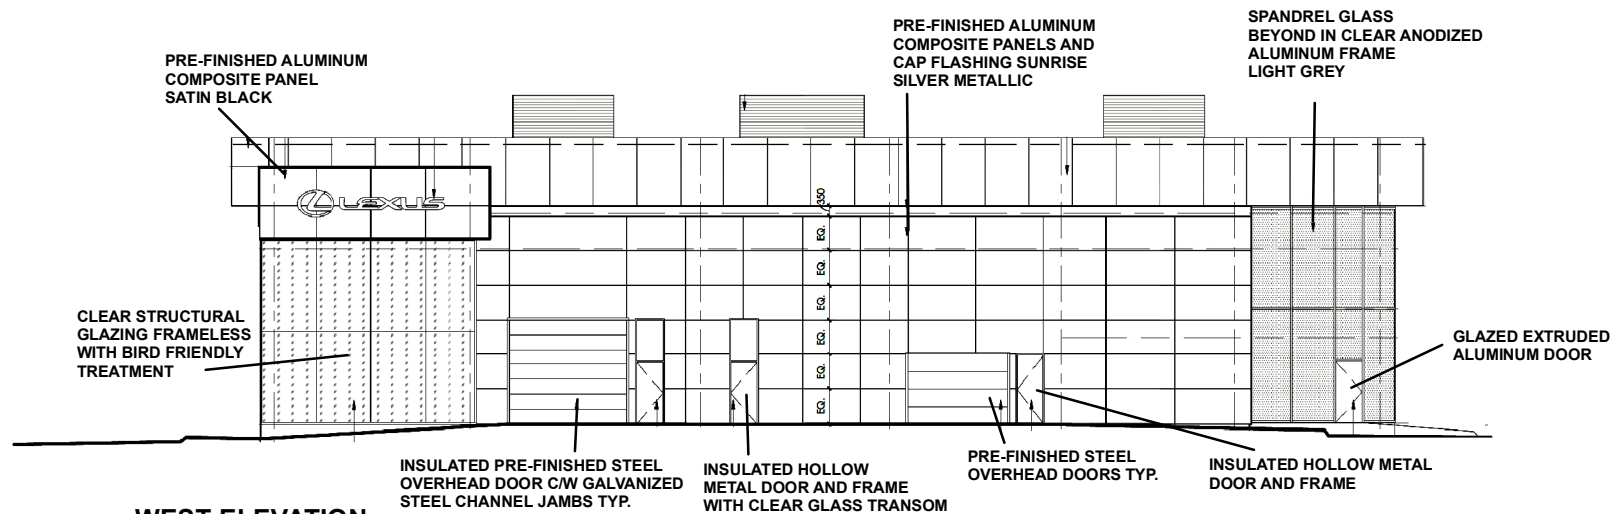

WEST ELEVATION

Not to Scale

Building Elevations (East and West)

LOCATION:
Part of Lot 17, Concession 5

APPLICANT:
2019625 Ontario Inc.




Attachment


FILE: DA.19.004
RELATED FILE: Z.19.003

DATE:
May 7, 2019

4

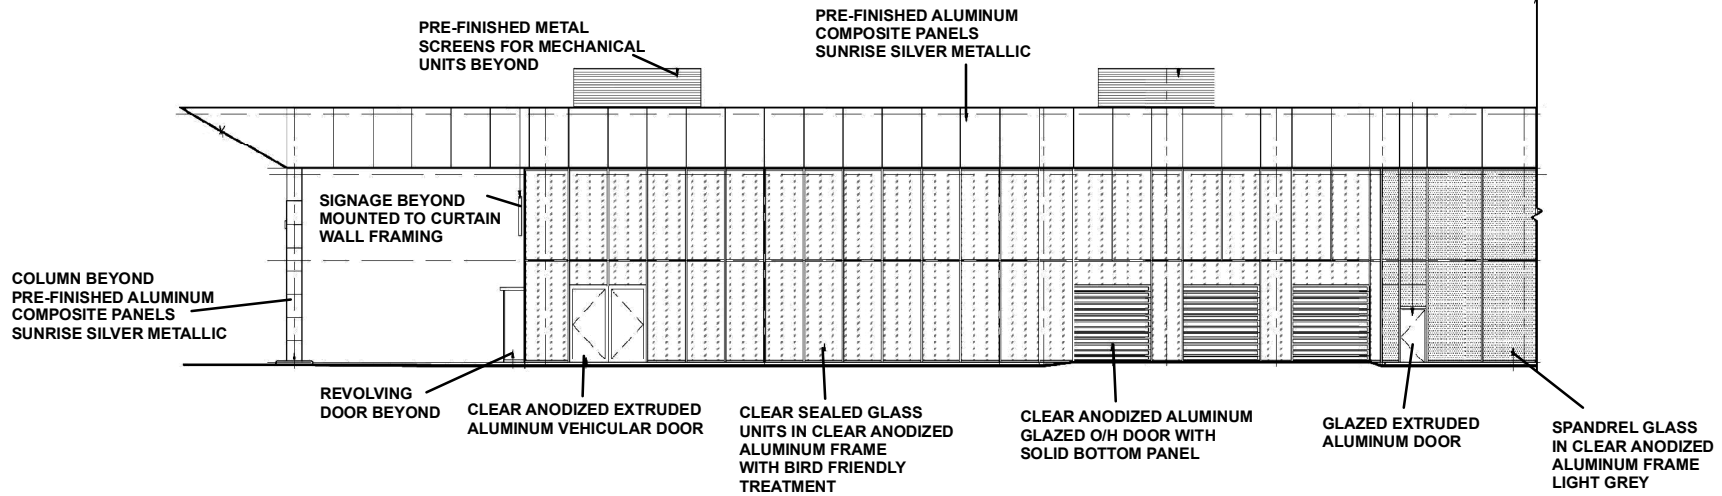

PARTIAL NORTH ELEVATION

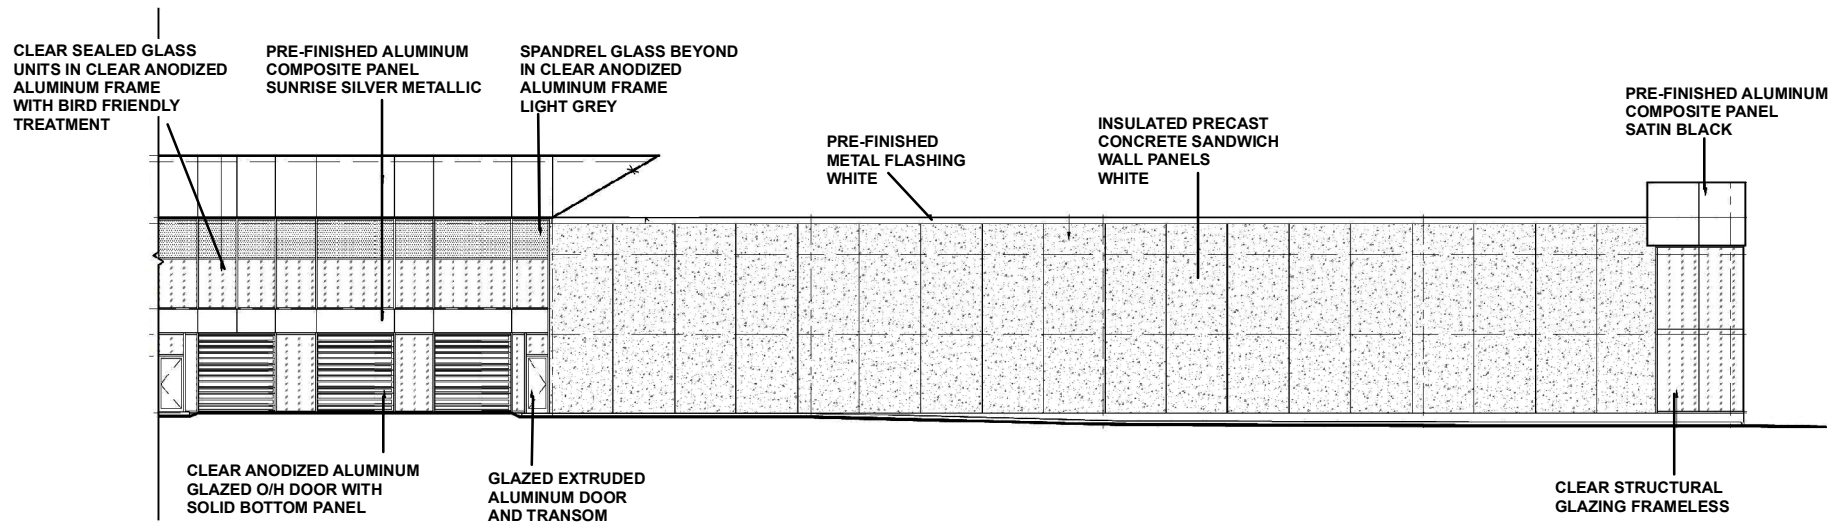

PARTIAL NORTH ELEVATION

Not to Scale

Building Elevation (North)

LOCATION:
Part of Lot 17, Concession 5


APPLICANT:
2019625 Ontario Inc.




FILE: DA.19.004
RELATED FILE: Z.19.003

DATE:
May 7, 2019

5

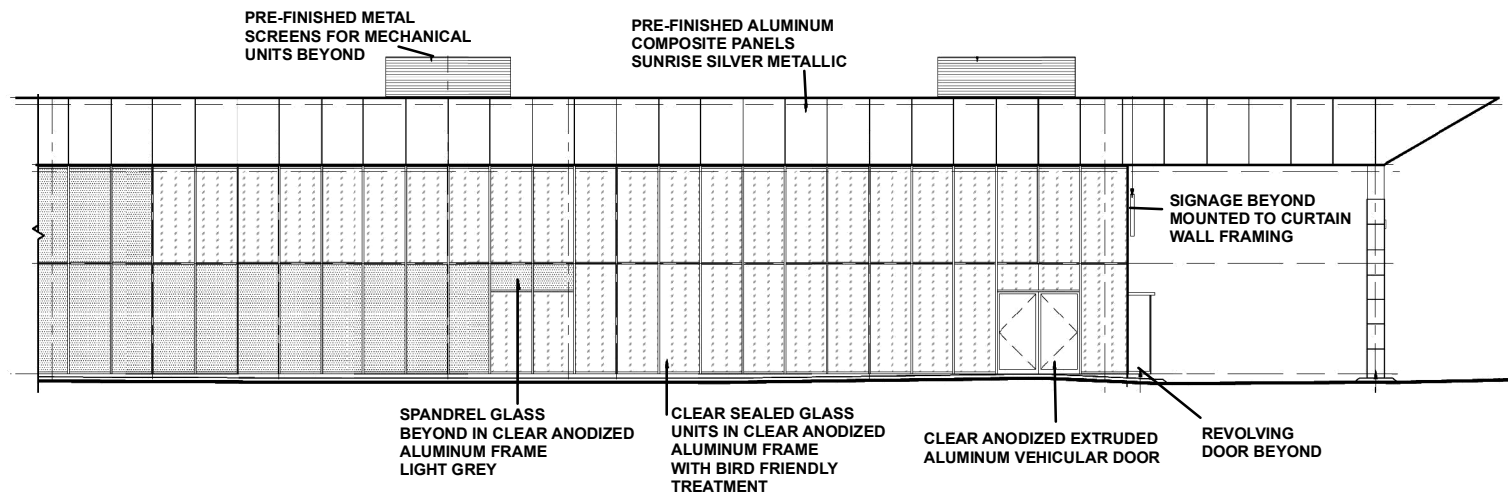

PARTIAL SOUTH ELEVATION

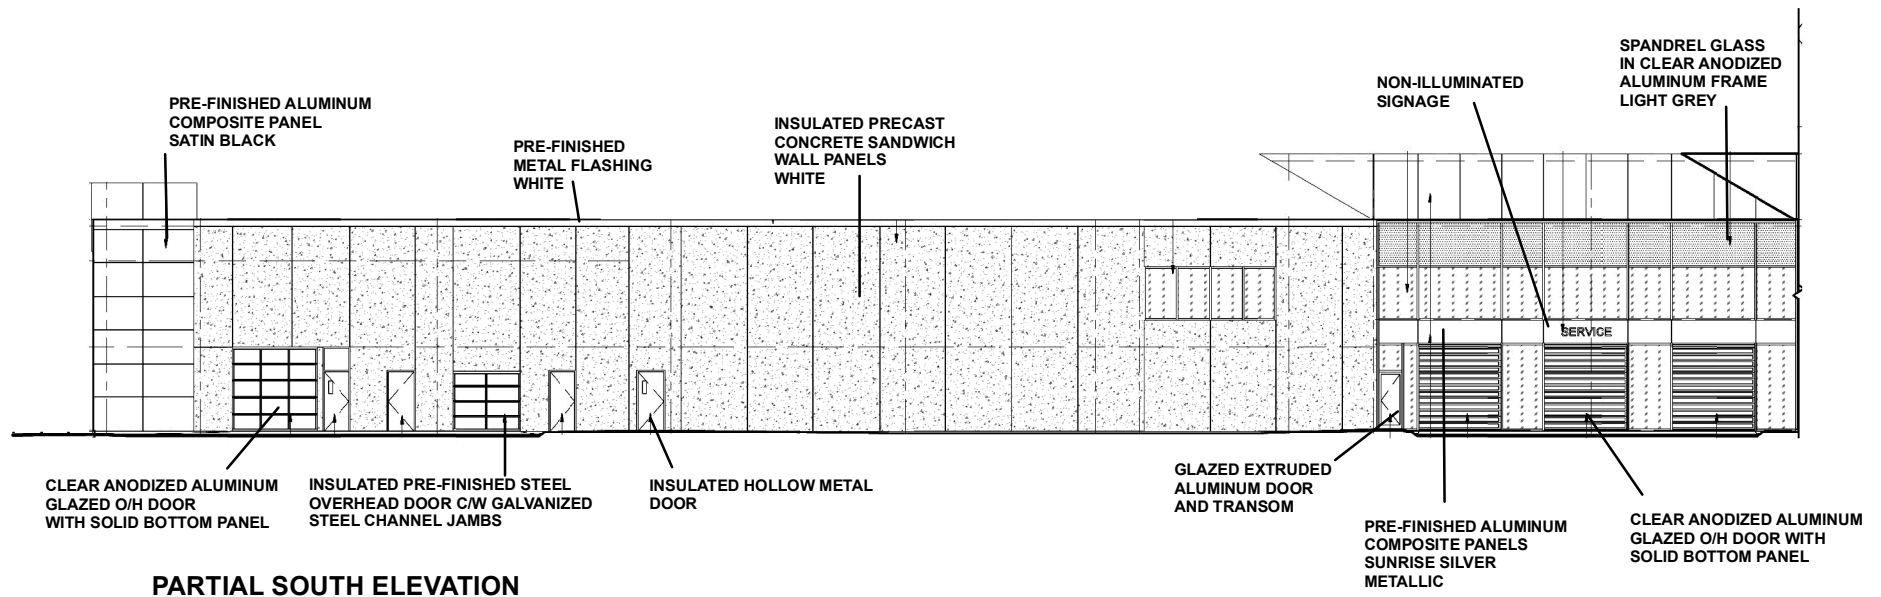

PARTIAL SOUTH ELEVATION

Not to Scale

Building Elevation (South)

LOCATION:
Part of Lot 17, Concession 5

APPLICANT:
2019625 Ontario Inc.



Attachment

FILE: DA.19.004
RELATED FILE: Z.19.003

DATE:
May 7, 2019

6