

## Location and Context Map

**LOCATION:**  
Part Lot 3, Concession 7

**APPLICANT:**  
Go-To Vaughan Islington Avenue LP



## Attachment

**FILES:**  
OP.18.009, Z.18.015

**DATE:**  
May 7, 2019

1



## Vaughan Official Plan - Schedule 13 (Land Use Plan)

### LOCATION:

Part Lot 3, Concession 7

### APPLICANT:

Go-To Vaughan Islington Avenue LP

N:\GIS\_Archive\Attachments\OPI\OP.18.009\OP.18.009\_SitePlan&ZoningMap.mxd




## Attachment

**FILES:**  
OP.18.009, Z.18.015

**DATE:**  
May 7, 2019

2

Printed on: 4/8/2019

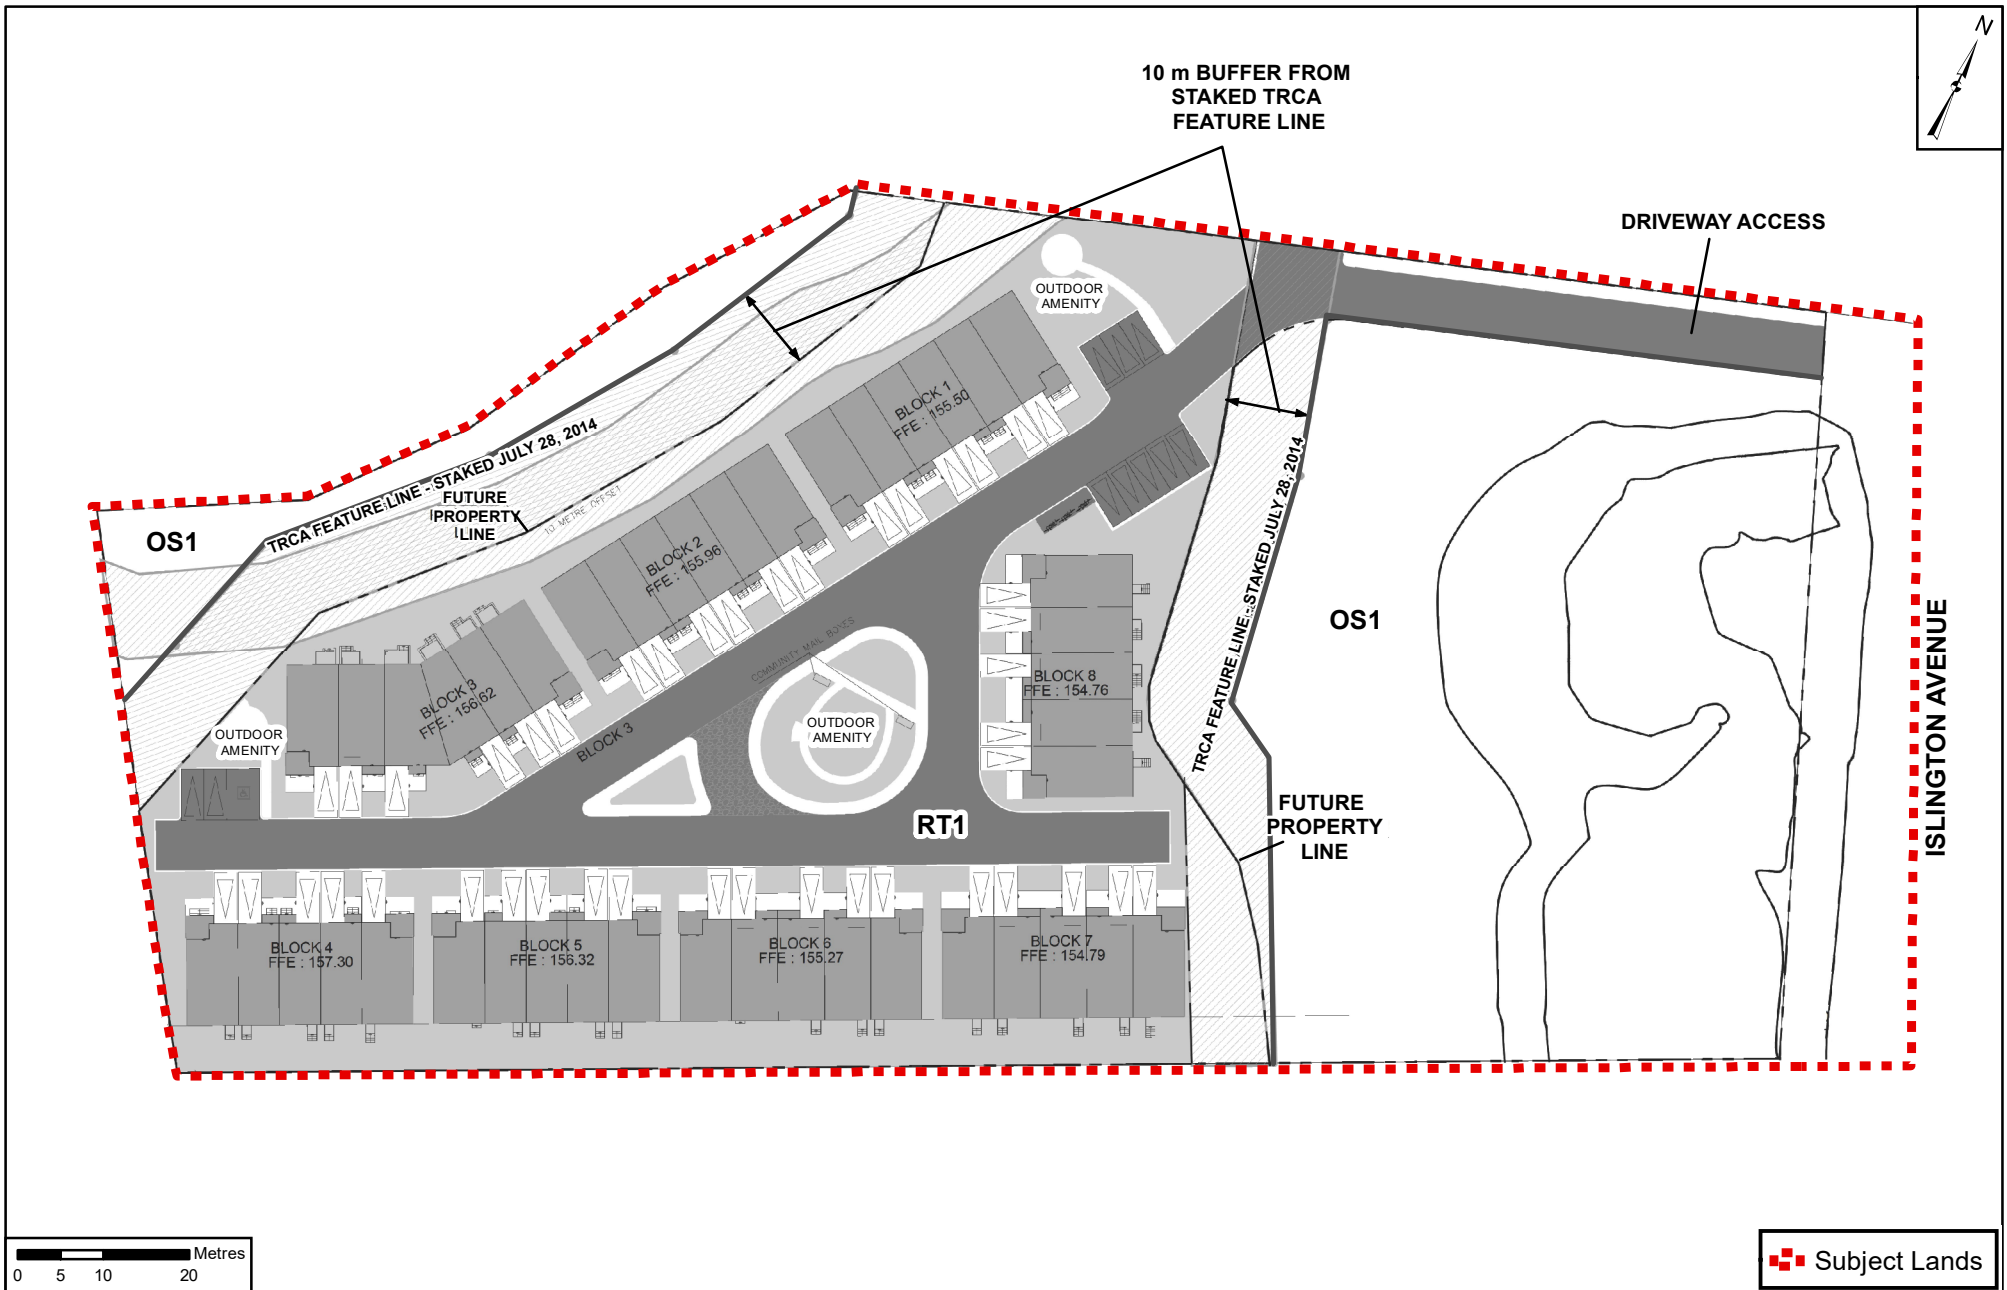

## Conceptual Site Plan and Proposed Zoning

**LOCATION:**  
Part Lot 3, Concession 7

**APPLICANT:**  
Go-To Vaughan Islington Avenue LP




## Attachment


**FILES:**  
OP.18.009, Z.18.015

**DATE:**  
May 7, 2019

3

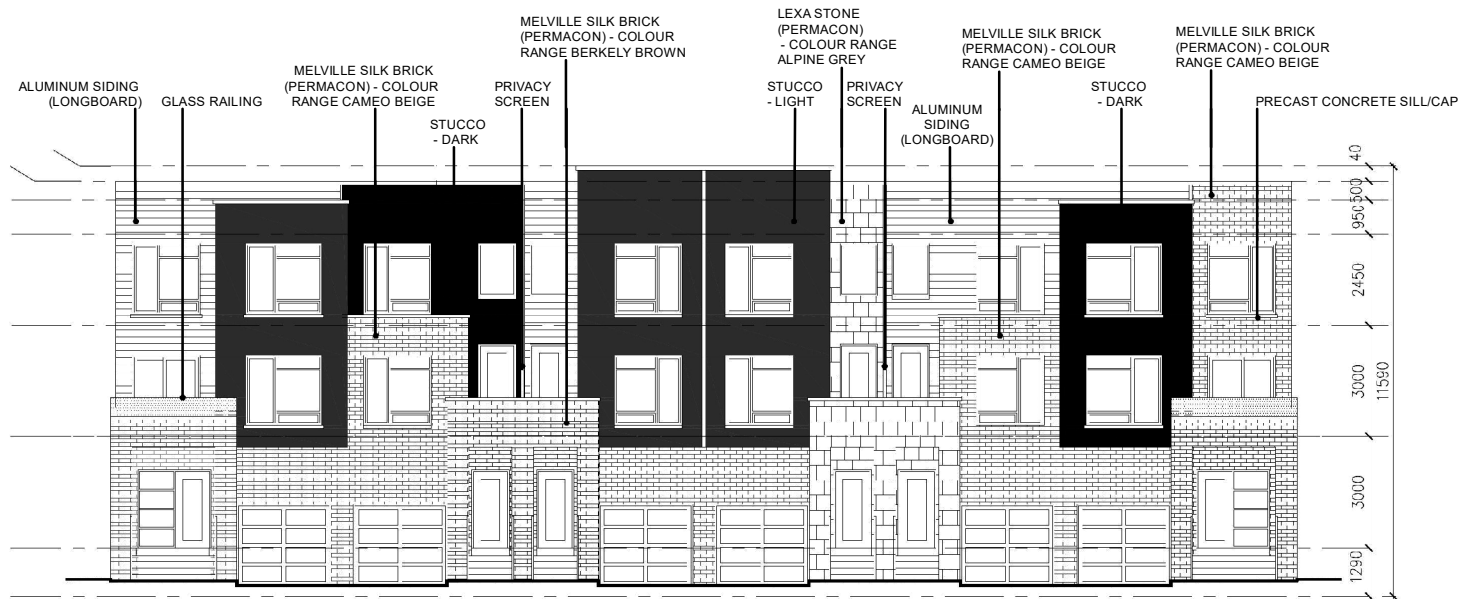

FRONT ELEVATION

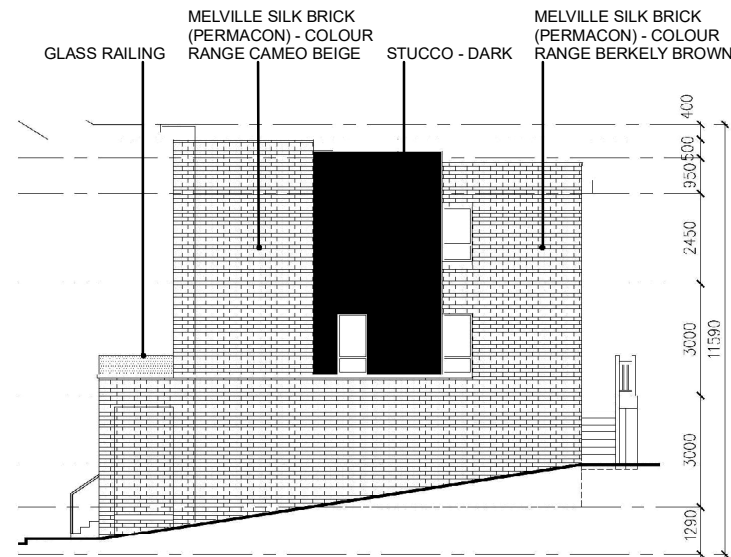

SIDE ELEVATION - EAST

Not to Scale

## Typical Elevations (Block 1) - Front and Side (East)

**LOCATION:**  
Part Lot 3, Concession 7

**APPLICANT:**  
Go-To Vaughan Islington Avenue LP





## Attachment

**FILES:**  
OP.18.009, Z.18.015

**DATE:**  
May 7, 2019

4

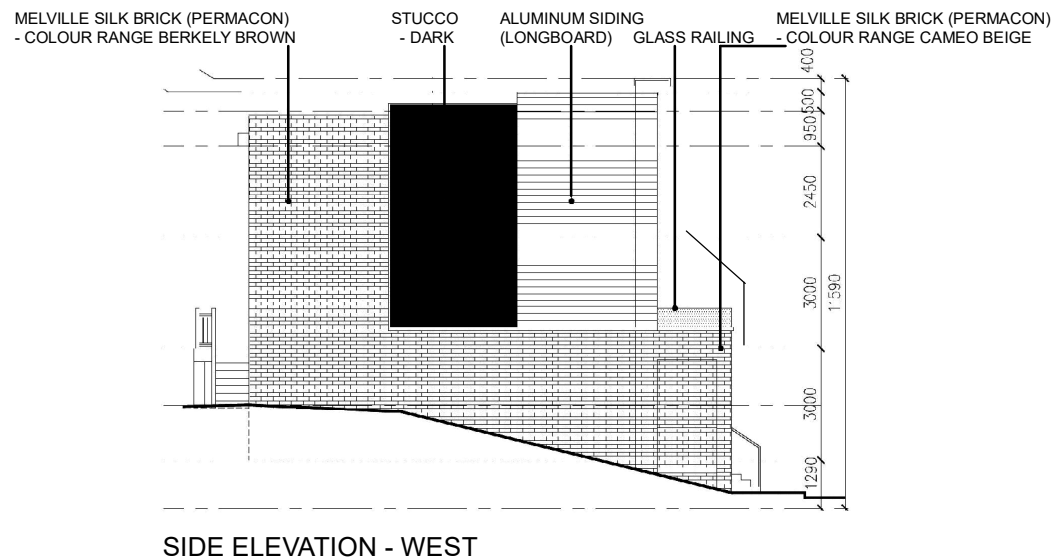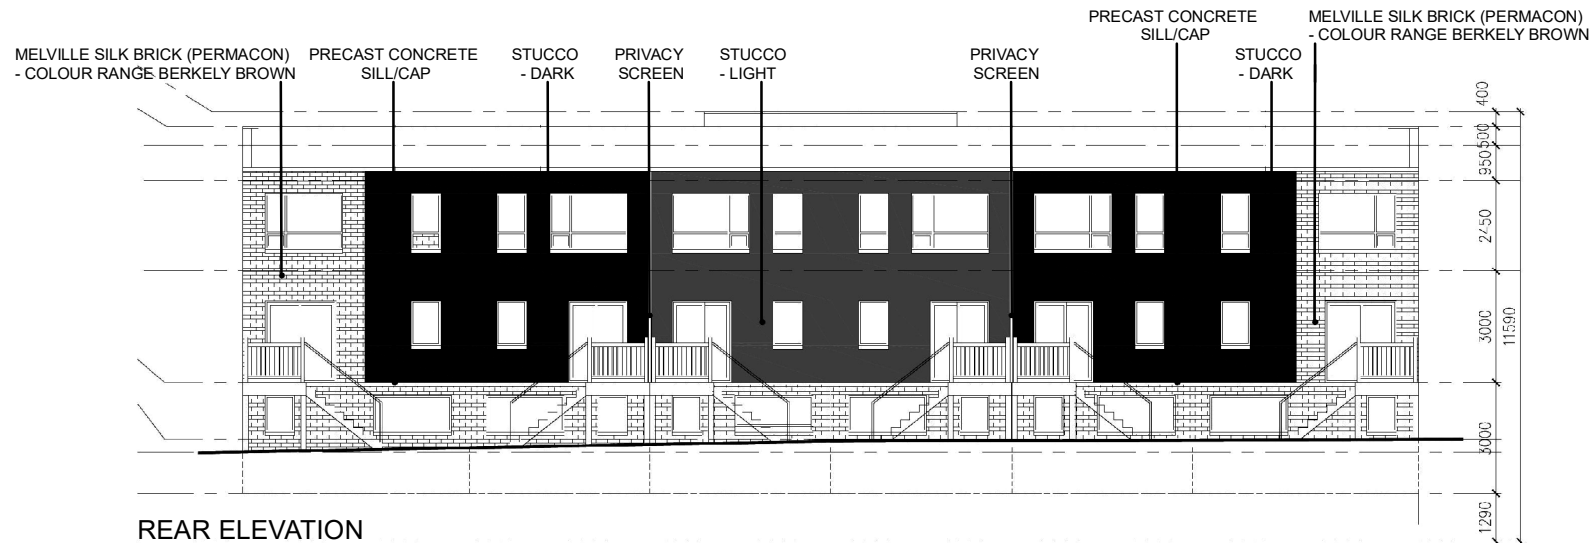

Not to Scale

## Typical Elevations (Block 1) - Rear and Side (West)

**LOCATION:**  
Part Lot 3, Concession 7

**APPLICANT:**  
Go-To Vaughan Islington Avenue LP




**Attachment**

**FILES:**  
OP.18.009, Z.18.015

**DATE:**  
May 7, 2019

**5**



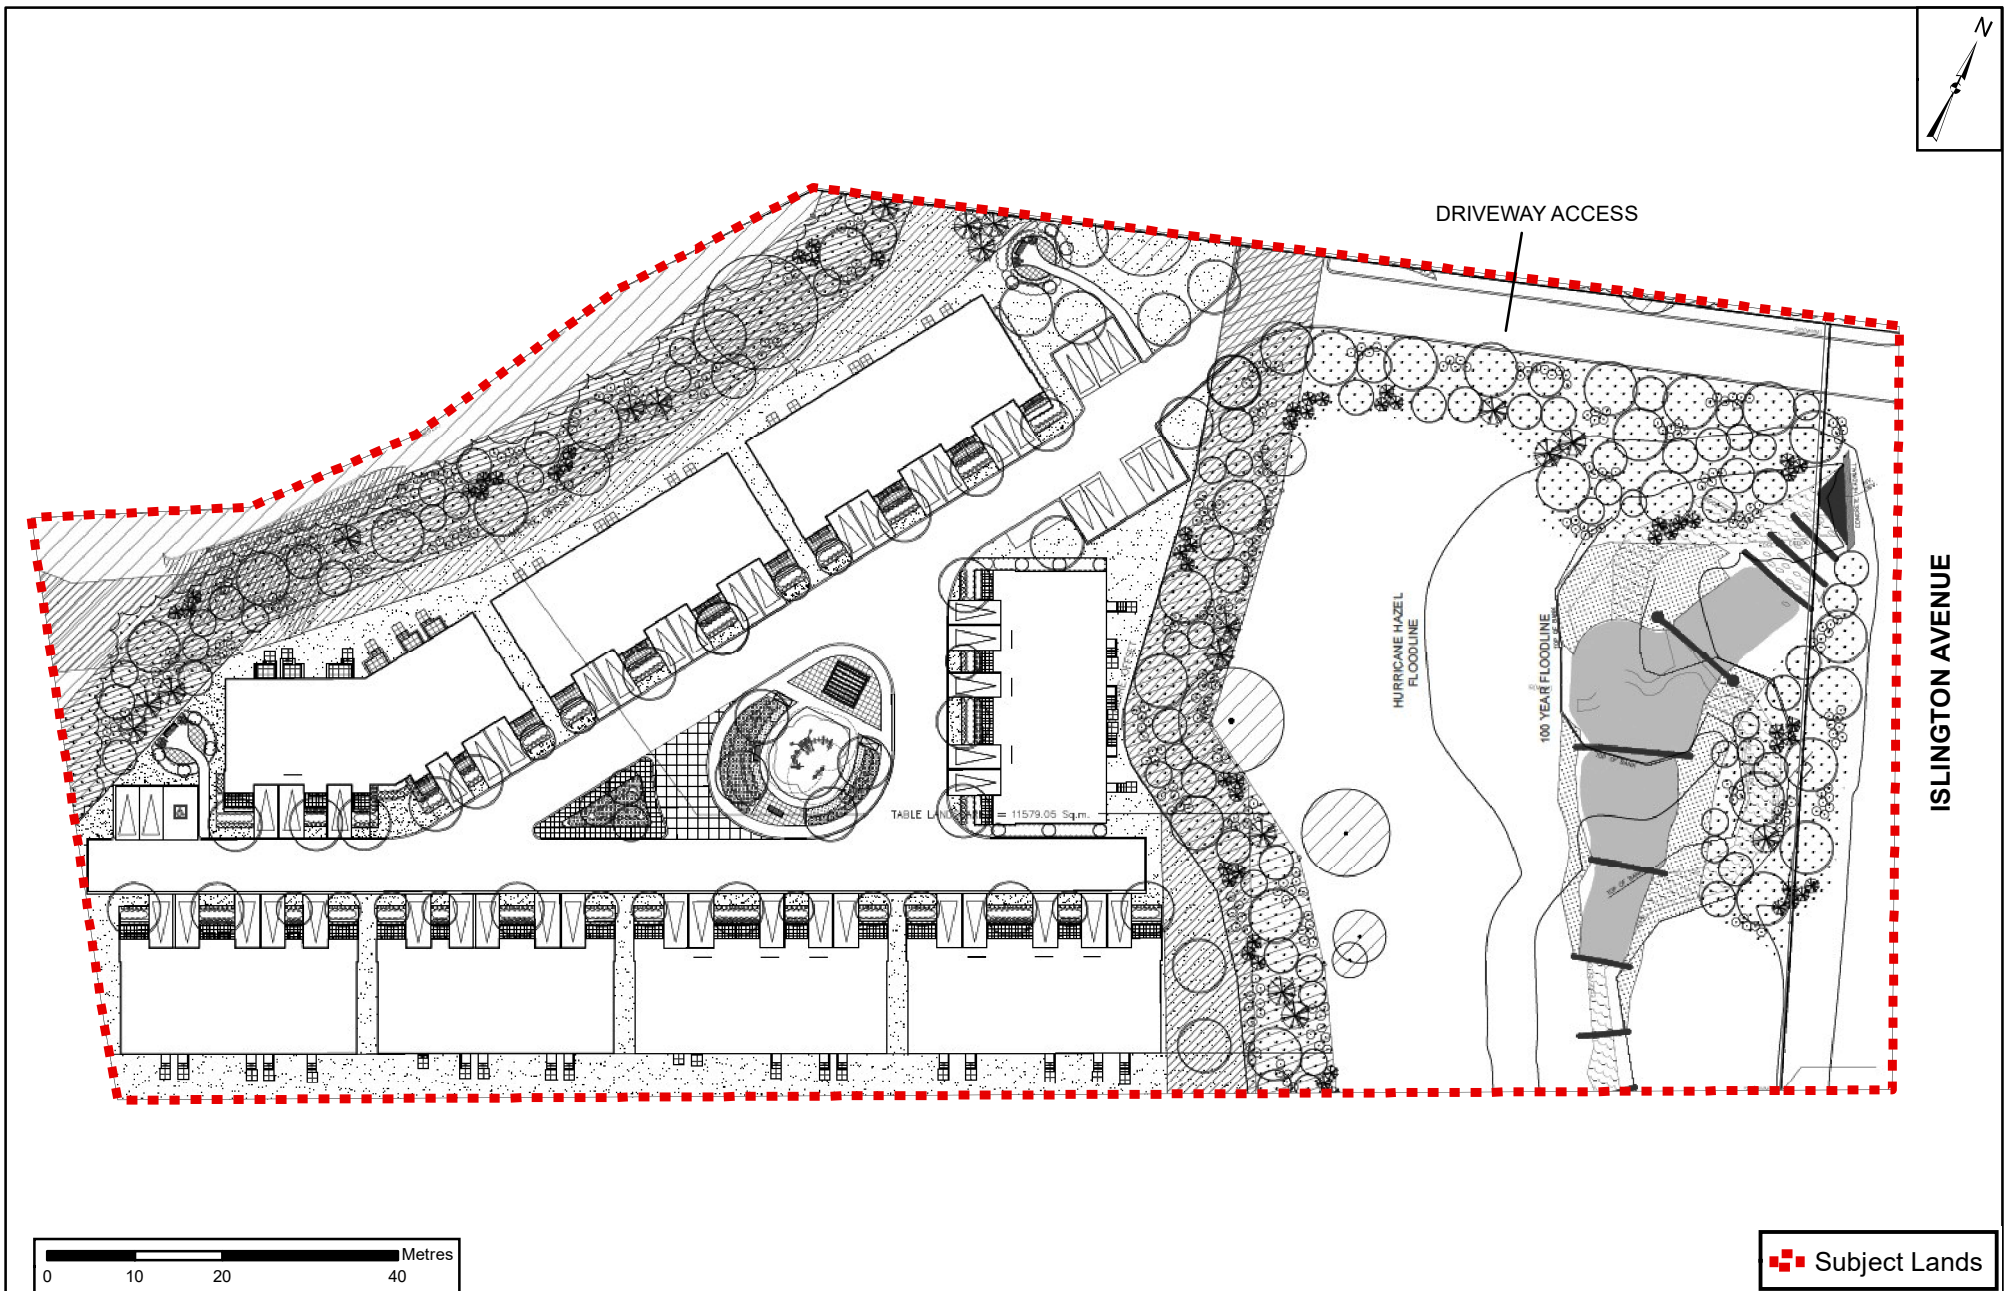

# Landscape Plan

**LOCATION:**  
Part Lot 3, Concession 7

**APPLICANT:**  
Go-To Vaughan Islington Avenue LP

N:\GIS\_Archive\Attachments\OPI\OP.18.009\OP.18.009\_LandscapePlanMap.mxd



# Attachment

**FILES:**  
OP.18.009, Z.18.015

**DATE:**  
May 7, 2019

6

Created on: 4/3/2019