

Location Map

LOCATION:

Part Lot 3, Concession 2

APPLICANT:

Reena C/O Bryan Keshen



Attachment

FILE:

DA.19.003


RELATED FILES:

OP.18.012, Z.18.019

DATE:

May 7, 2019

1

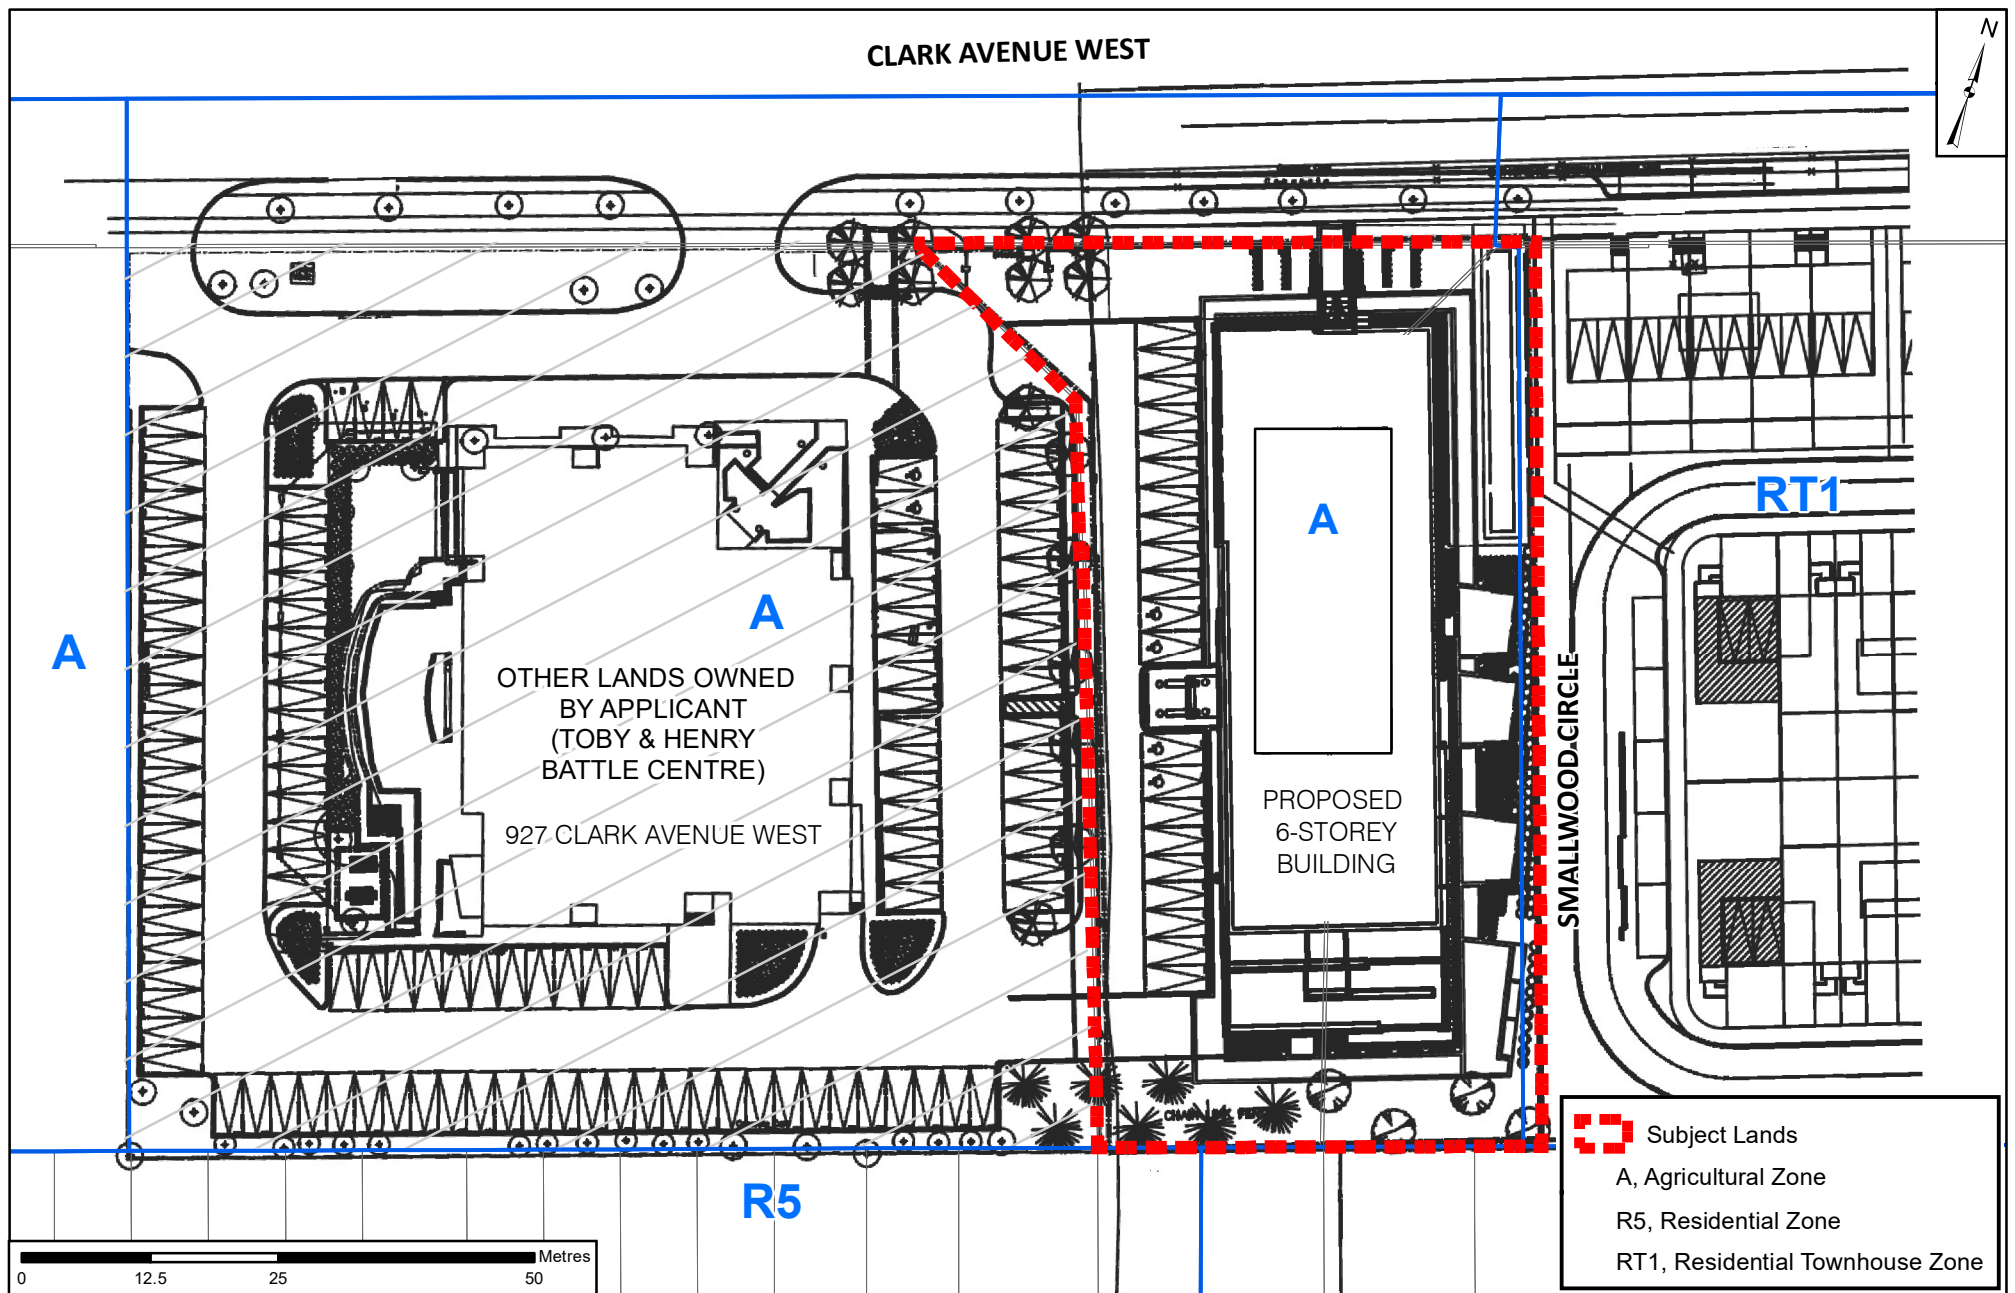

Site Plan

LOCATION:
Part Lot 3, Concession 2

APPLICANT:
Reena C/O Bryan Keshen

Document Path: N:\GIS_Archive\Attachments\DA\DA.19.003\DA.19.003_C_SitePlan.mxd




Attachment

FILE:
DA.19.003
RELATED FILES:
OP.18.012, Z.18.019
DATE:
May 7, 2019

2

Created on: 4/8/2019

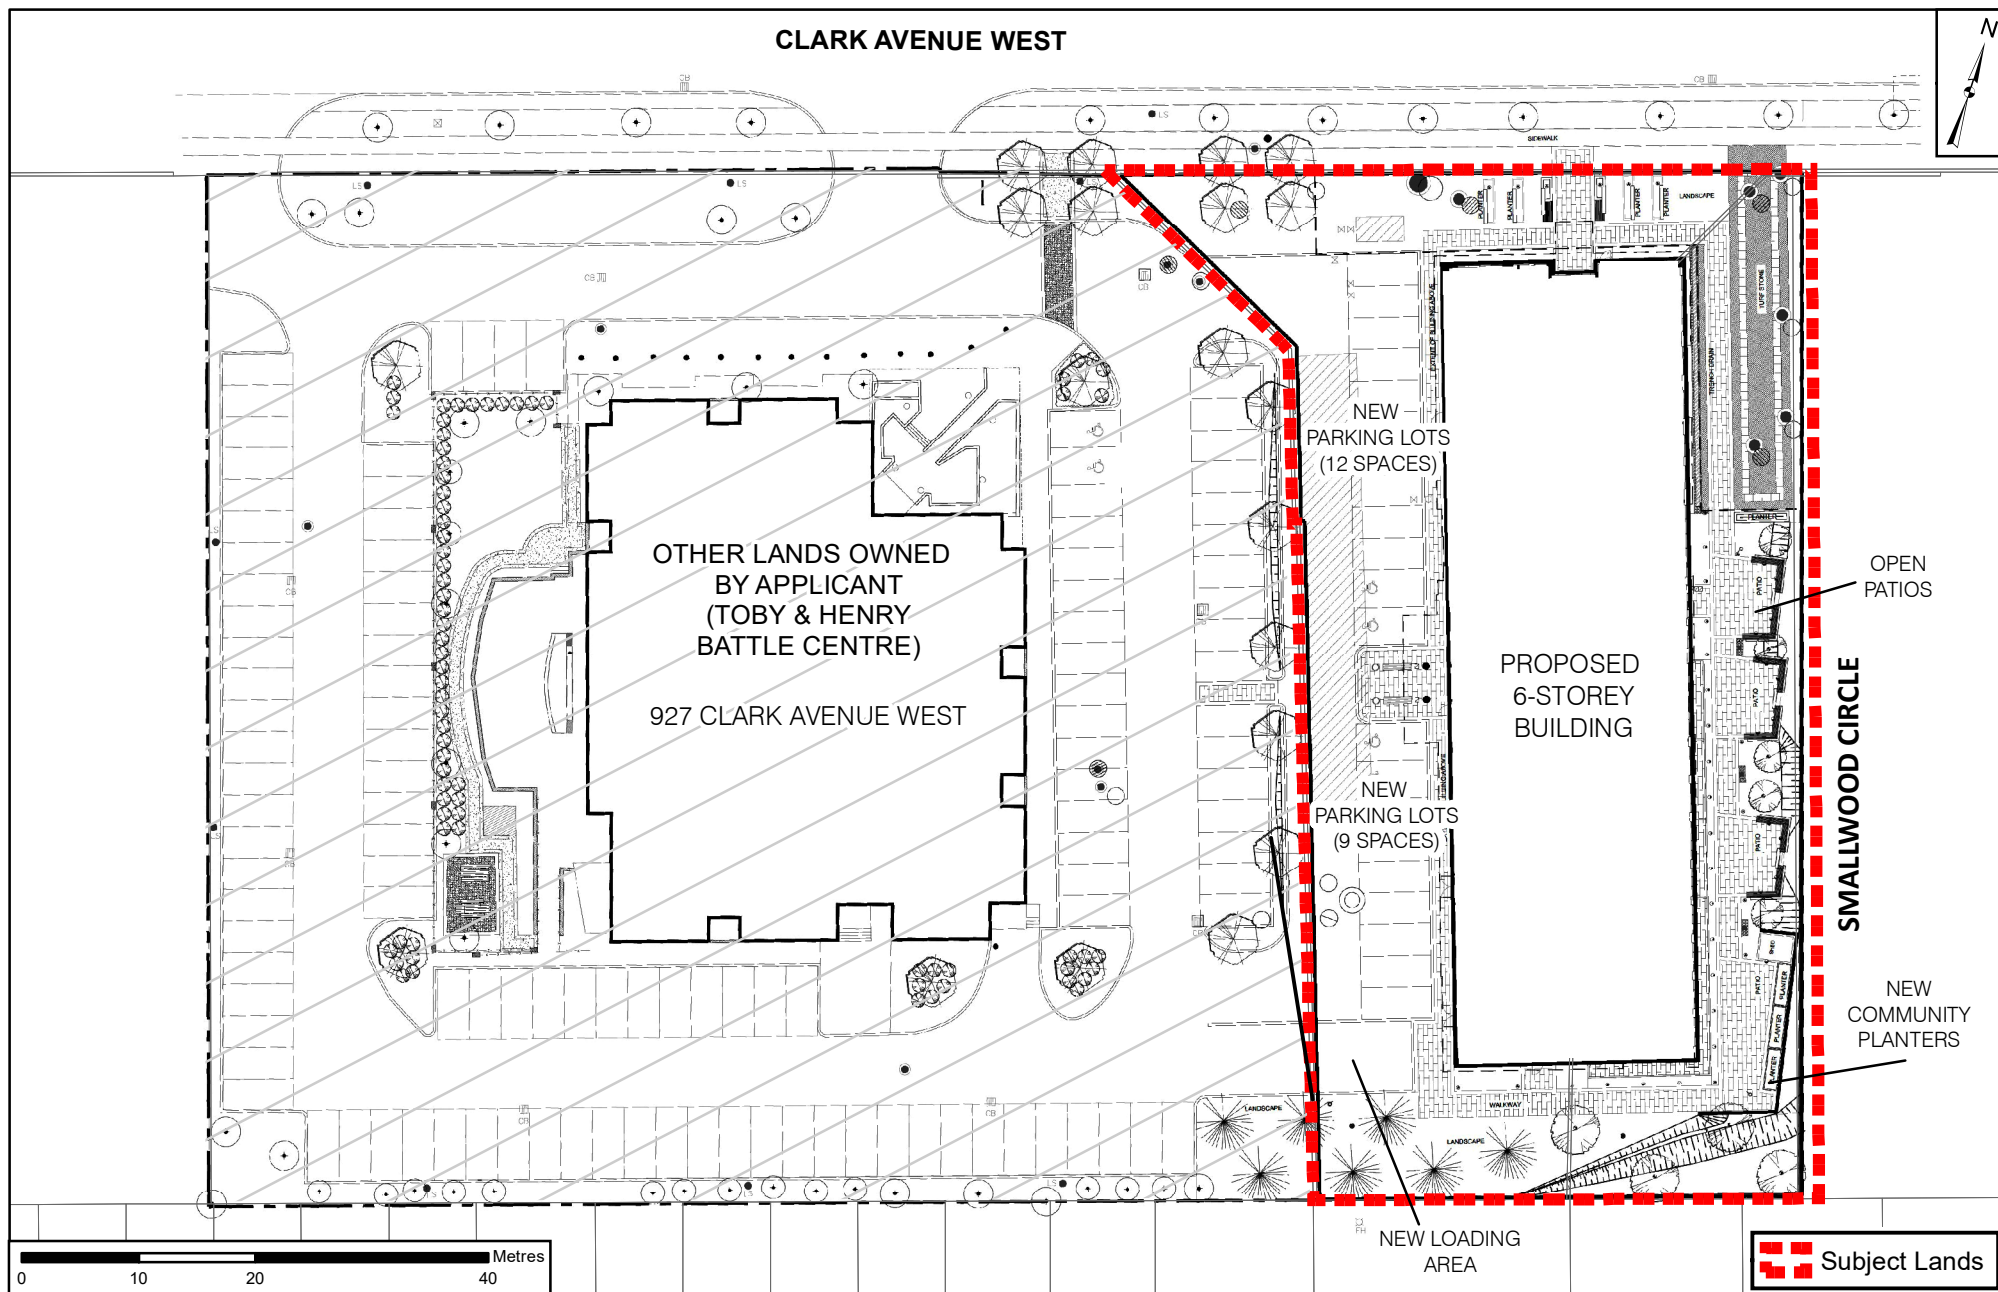

Landscape Plan

LOCATION:
Part Lot 3, Concession 2


APPLICANT:
Reena C/O Bryan Keshen




Attachment

FILE:
DA.19.003
RELATED FILES:
OP.18.012, Z.18.019
DATE:
May 7, 2019


3

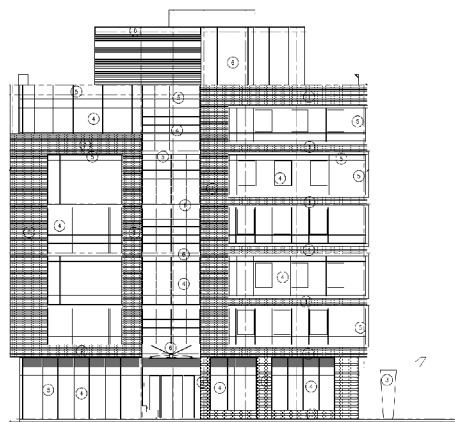


NORTH ELEVATION
(FACING CLARK AVENUE WEST)

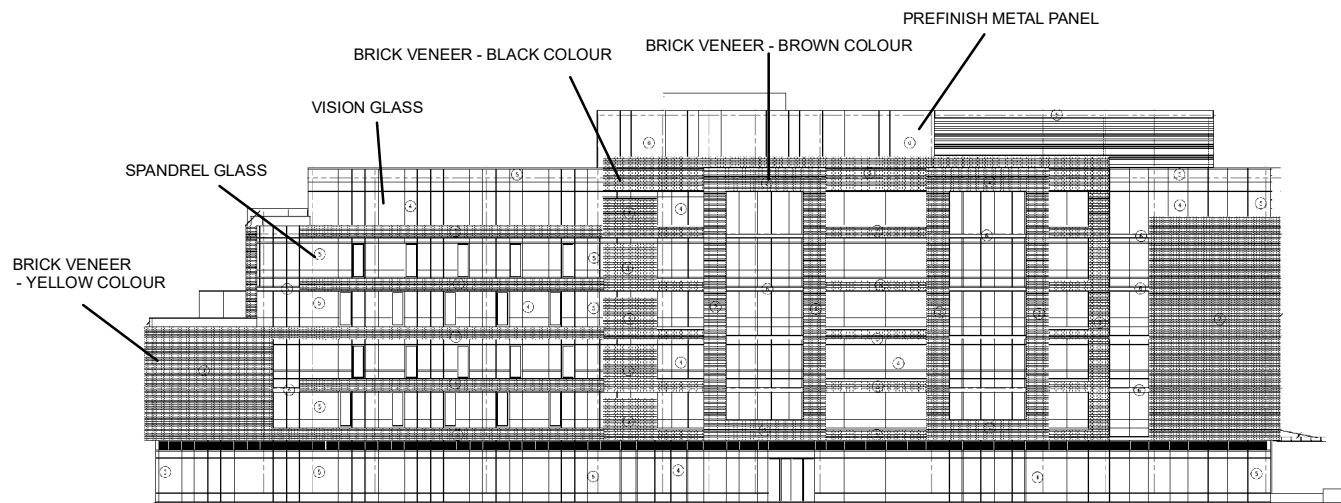

EAST ELEVATION

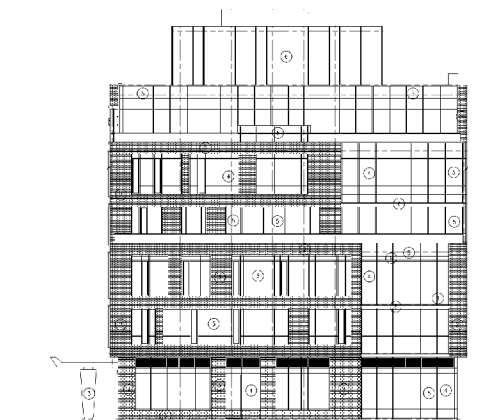

SOUTH ELEVATION

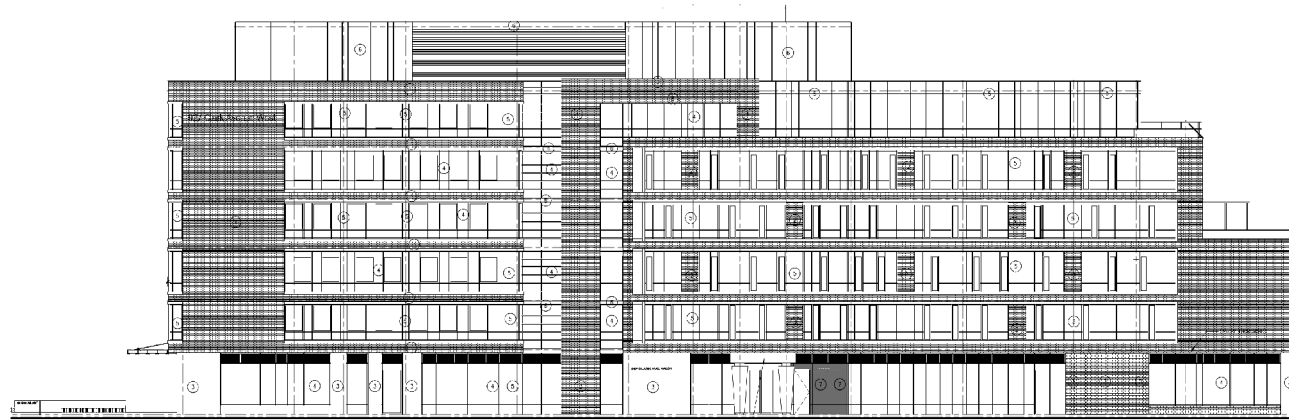

WEST ELEVATION

Not to Scale

Building Elevations

LOCATION:
Part Lot 3, Concession 2

APPLICANT:
Reena C/O Bryan Keshen



Attachment
FILE:
DA.19.003
RELATED FILES:
OP.18.012, Z.18.019
DATE:
May 7, 2019

4