ITEM: 6.11

COMMITTEE OF ADJUSTMENT REPORT SUMMARY MINOR VARIANCE APPLICATION FILE NUMBER A140/23 4080 HWY 7, BLDG A VAUGHAN

THIS REPORT CONTAINS COMMENTS FROM THE FOLLOWING DEPARTMENTS & AGENCIES:

*Please see **Schedule B** of this report for a copy of Development Planning and Agency correspondence.

Additional comments from departments and agencies may be received after the publication of the Staff Report. These comments will be processed as an addendum and posted on the City's Website.

Circulated	Comments Received	Conditions	Nature of Comments
\boxtimes			General Comments
\boxtimes			General Comments
			No Comments Received to Date
\boxtimes			Application Under Review
			Application Under Review
			General Comments
×			No Comments Received to Date
\boxtimes			General Comments
\boxtimes			No Comments Received to Date
Circulated	Comments Received	Conditions	Nature of Comments
\boxtimes	\boxtimes		General Comments
			Please note regional comments will be submitted through the future Site Plan Application (related to PAC.23.066)
\boxtimes	\boxtimes		General Comments
\boxtimes			No Comments Received to Date
\boxtimes			No Comments Received to Date

PUBLIC & APPLICANT CORRESPONDENCE

*Please see **Schedule C** of this report for a copy of the public & applicant correspondence listed below.

The deadline to submit public comments is noon on the last business day prior to the scheduled hearing date.

Comments and written public submissions received after the publication of this Staff Report will be processed as an addendum and posted on the City's Website.

All personal information collected because of this public meeting (including both written and oral submissions) is collected under the authority of the Municipal Act, the Municipal Freedom of Information and Protection of Privacy Act (MFIPPA), the Planning Act and all other relevant legislation, and will be used to assist in deciding on this matter. All personal information (as defined by MFIPPA), including (but not limited to) names, addresses, opinions and comments collected will become property of the City of Vaughan, will be made available for public disclosure (including being posted on the internet) and will be used to assist the Committee of Adjustment and staff to process this application.

Correspondence	Name	Address	Date	Summary
Туре			Received (mm/dd/yyyy)	
Public	President, Pine Valley Village Community Association		10/04/2023	Letter of Support

PREVIOUS COA DECISIONS ON THE SUBJECT LAND SUBJECT TO BY-LAW 001-2021			
*Please see Schedule D for a copy of the Decisions listed below			
File Number	Date of Decision MM/DD/YYYY	Decision Outcome	
None			

ADJOURNMENT HISTORY		
* Previous hearing dates where this application was adjourned by the Committee and public notice issued.		
None		



COMMITTEE OF ADJUSTMENT REPORT MINOR VARIANCE APPLICATION A140/23

4080 HWY 7, BLDG A VAUGHAN

ITEM NUMBER: 6.11	CITY WARD #: 3
APPLICANT:	5007513 Ontario Inc.
AGENT:	First Avenue Properties
PROPERTY:	4080 Hwy 7, Bldg A, Vaughan
ZONING DESIGNATION:	See Below
VAUGHAN OFFICIAL PLAN	Vaughan Official Plan 2010 ('VOP 2010'): "Mid-Rise Mixed-Use"
(2010) DESIGNATION:	
RELATED DEVELOPMENT	Future DA Required (not submitted at the time of A140/23)
APPLICATIONS:	
PURPOSE OF APPLICATION:	Relief from the Zoning By-law is being requested to permit the construction of a second and third floor addition to the existing office building, indicated as Building A on the plans submitted.

The following variances have been requested from the City's Zoning By-law:

The subject lands are zoned GMU – General Mixed-Use Zone, and subject to the provisions of Exception 14.530 under Zoning By-law 001-2021, as amended.

#	Zoning By-law 01-2021	Variance requested
1	A minimum interior side yard of 3.0 metres is	To permit a minimum interior side yard of 1.89
	required [Table 8-3].	metres.
2	A maximum height of 11.0 metres is required	To permit a maximum height of 15.2 metres.
	[Table 8-3].	
3	A minimum 3.0 metre landscape strip is	To permit a minimum landscape strip of 2.4
	required on any rear lot line abutting a	metres along the rear lot line abutting a
	Residential Zone [Table 8-3].	Residential zone.
4	1 Type B loading space is required for the	To permit 0 loading spaces on Building A.
	proposed addition to Building A [Section	
	6.1.1.2, Table 6-18].	

HEARING INFORMATION

DATE OF MEETING: Thursday, October 19, 2023

TIME: 6:00 p.m.

MEETING LOCATION: Vaughan City Hall, Woodbridge Room (2nd Floor), 2141 Major Mackenzie Drive

LIVE STREAM LINK: Vaughan.ca/LiveCouncil

PUBLIC PARTICIPATION

If you would like to speak to the Committee of Adjustment at the meeting, either remotely or in person, please complete the Request to Speak Form and submit to cofa@vaughan.ca

If you would like to submit written comments, please quote file number above and submit by mail or email to:

Email: cofa@vaughan.ca

Mail: City of Vaughan, Office of the City Clerk, Committee of Adjustment, 2141 Major Mackenzie Drive, Vaughan, ON, L6A 1T1

To speak electronically, pre-registration is required by completing the Request to Speak Form on-line and submitting it to cofa@vaughan.ca no later than NOON on the last business day before the meeting.

THE DEADLINE TO REGISTER TO SPEAK ELECTRONICALLY OR SUBMIT WRITTEN COMMENTS ON THE ABOVE NOTED FILE(S) IS NOON ON THE LAST BUSINESS DAY BEFORE THE MEETING.

INTRODUCTION

Staff and Agencies act as advisory bodies to the Committee of Adjustment. The comments contained in this report are presented as recommendations to the Committee.

Section 45(1) of the Planning Act sets the criteria for authorizing minor variances to the City of Vaughan's Zoning By-law. Accordingly, review of the application may consider the following:

That the general intent and purpose of the by-law will be maintained.

That the general intent and purpose of the official plan will be maintained.

That the requested variance(s) is/are acceptable for the appropriate development of the subject lands. That the requested variance(s) is/are minor in nature.

Public written and oral submissions relating to this application are taken into consideration by the Committee of Adjustment as part of its deliberations and final decision on this matter.

COMMITTEE OF	ADJUSTMENT COMMENTS
Date Public Notice Mailed:	October 5, 2023
Date Applicant Confirmed Posting of Sign:	October 10, 2023
Applicant Justification for Variances: *As provided by Applicant in Application Form	To minimize disturbance to site and retain existing buildings.
*As provided by Applicant in Application Form Adjournment Requests (from staff): *Adjournment requests provided to applicant prior to issuance of public notice	Development Planning has now completed our review of the above noted Minor Variance Application. It is my understanding that a PAC has been held regarding this proposal, but no formal Site Plan Application has yet been submitted. Development Planning is of the opinion that a Minor Variance Application is premature in advance of the Site Plan Application being submitted and reviewed. Upon the formal submission of a DA, further variances may be identified and required. Development Planning recommends submitting the Site Plan Application first so that a zoning review of the first circulation can be conducted, and all required variances can be identified. We believe this would be mutually beneficial as there won't be the risk of needing an additional MV Application if any issues that arise through the DA process requires further relief. On October 5, 2023, Development Planning provided: I have had an additional discussion regarding the points that we discussed in our call, and we do still believe that the Minor Variance Application is premature at this time. We appreciate that you are aware of any risks of additional variances needing to be sought, however, we still require the Site Plan Application process for the detailed review of the new development. There are more departments that are included in the Site Plan review process that would not be given the chance to look at a Minor Variance application. If we were to proceed with providing support for the variances, Development Planning would be indicating that we have no concerns with a proposed built form without receiving the proper feedback. This is why we suggest at least a first circulation of the DA prior to proceeding for variances. At this time, Planning would be recommending a deferral of the application until the first round of comments are received for the DA. I appreciate your concerns with potential delays, however, we do believe that proceeding to a CofA meeting that lines up with the DA submission would still result in the variances taking effect

COMMITTEE OF ADJUSTMENT COMMENTS On October 2, 2023, the applicant confirmed they would proceed to the October 19 hearing. Was a Zoning Review Waiver (ZRW) Form submitted by Applicant: No *ZRW Form may be used by applicant in instances where a revised submission is made, and zoning staff do not have an opportunity to review and confirm variances prior to the issuance of public notice. *A revised submission may be required to address staff / agency comments received as part of the application review process. *Where a zoning review has not been completed on a revised submission, an opportunity is provided to the applicant to adjourn the proposal prior to the issuance of public notice. **Adjournment Fees:** In accordance with Procedural By-law 069-2019, an Adjournment Fee is applicable to reschedule an application after the issuance of public notice where a request for adjournment has been provided to the applicant prior to the issuance of public notice. An Adjournment Fee can only be waived in instances where adjournment of an application is requested by the Committee or staff after the issuance of public notice **Committee of Adjustment Comments:** Should the application require adjournment from the October 19 hearing, an Adjournment Fee is required to reschedule the application. Committee of Adjustment Recommended None **Conditions of Approval: BUILDING STANDARDS (ZONING) COMMENTS**

**See Schedule B for Building Standards (Zoning) Comments		
Building Standards Recommended None		
Conditions of Approval:		
DEVELOPMENT PLANNING COMMENTS		

DEVELOPMENT PLANNING COMMENTS	
**See Schedule B for Development Planning Comments.	
Development Planning Recommended Conditions of Approval:	

DEVELOPMENT	ENG	INEERING COMMEN	TS
Link to Grading Permit Link to Pool Pe	rmit	Link to Curb Curt Permit	Link Culvert Installation
TBD			
Development Engineering Recommended Conditions of Approval:	TBD		

PARKS, FORESTRY &	HORTICULTURE (PFH) COMMENTS
Forestry has no comment at this time.	
PFH Recommended Conditions of Approval:	None

DEVELOPMENT FINANCE COMMENTS	
No comment no concerns	
Development Finance Recommended Conditions of Approval:	None

BY-LAW AND COMPLIANCE, LICENSING AND PERMIT SERVICES COMMENTS		
No comments received to date.		
BCLPS Recommended Conditions of Approval:		

BUILDING INSPECTION (SEPTIC) COMMENTS	
No comments received to date.	

BUILDING INSPECTION (SEPTIC) COMMENTS		
Building Inspection Recommended Conditions of Approval:	None	

FIRE DEPARTMENT COMMENTS		
No comments received to date.		
Fire Department Recommended Conditions of Approval: None		

SCHEDULES TO STAFF REPORT *See Schedule for list of correspondence		
Schedule A Drawings & Plans Submitted with the Application		
Schedule B	Schedule B Staff & Agency Comments	
Schedule C (if required) Correspondence (Received from Public & Applicant)		
Schedule D (if required)	Previous COA Decisions on the Subject Land	

Should the Committee find it appropriate to approve this application in accordance with request and the sketch submitted with the application, as required by Ontario Regulation 200/96, the following conditions have been recommended:

SUMMARY OF RECOMMENDED CONDITIONS OF APPROVAL

All conditions of approval, unless otherwise stated, are considered to be incorporated into the approval "if required". If a condition is no longer required after an approval is final and binding, the condition may be waived by the respective department or agency requesting conditional approval. A condition cannot be waived without written consent from the respective department or agency.

#	DEPARTMENT / AGENCY	CONDITION(S) DESCRIPTION
1	Development Planning	TBD
	Joshua.cipolletta@vaughan.ca	
	roberto.simbana@vaughan.ca	
2	Development Engineering	TBD
	Jonal.hall@vaughan.ca	

IMPORTANT INFORMATION - PLEASE READ

CONDITIONS: It is the responsibility of the owner/applicant and/or authorized agent to obtain and provide a clearance letter from respective department and/or agency (see condition chart above for contact). This letter must be provided to the Secretary-Treasurer to be finalized. All conditions must be cleared prior to the issuance of a Building Permit.

APPROVALS: Making any changes to your proposal after a decision has been made may impact the validity of the Committee's decision.

An approval obtained from the Committee of Adjustment, where applicable, is tied to the building envelope shown on the plans and drawings submitted with the application and subject to the variance approval.

A building envelope is defined by the setbacks of the buildings and/or structures shown on the plans and drawings submitted with the application, as required by Ontario Regulation 200/96. Future development outside of an approved building envelope, where a minor variance was obtained, must comply with the provisions of the City's Zoning By-law.

Elevation drawings are provided to reflect the style of roof (i.e. flat, mansard, gable etc.) to which a building height variance has been applied. Where a height variance is approved, building height is applied to the style of roof (as defined in the City's Zoning By-law) shown on the elevation plans submitted with the application.

Architectural design features that are not regulated by the City's Zoning By-law are not to be considered part of an approval unless specified in the Committee's decision.

DEVELOPMENT CHARGES: That the payment of the Regional Development Charge, if required, is payable to the City of Vaughan before issuance of a building permit in accordance with the Development Charges Act and the Regional Development Charges By-law in effect at the time of payment.

That the payment of the City Development Charge, if required, is payable to the City of Vaughan before issuance of a building permit in accordance with the Development Charges Act and the City's Development Charges By-law in effect at the time of payment.

That the payment of the Education Development Charge if required, is payable to the City of Vaughan before issuance of a building permit in accordance with the Development Charges Act and the Boards of Education By-laws in effect at the time of payment


IMPORTANT INFORMATION - PLEASE READ

That the payment of Special Area Development charge, if required, is payable to the City of Vaughan before issuance of a building permit in accordance with the Development Charges Act and The City's Development Charge By-law in effect at the time of Building permit issuance to the satisfaction of the Reserves/Capital Department.

NOTICE OF DECISION: If you wish to be notified of the decision in respect to this application or a related Ontario Land Tribunal (OLT) hearing you must complete a Request for Decision form and submit to the Secretary Treasurer (ask staff for details). In the absence of a written request to be notified of the Committee's decision you will **not** receive notice.

SCHEDULE A: DRAWINGS & PLANS

MINOR VARIANCE SKETCH - 4080 HIGHWAY 7

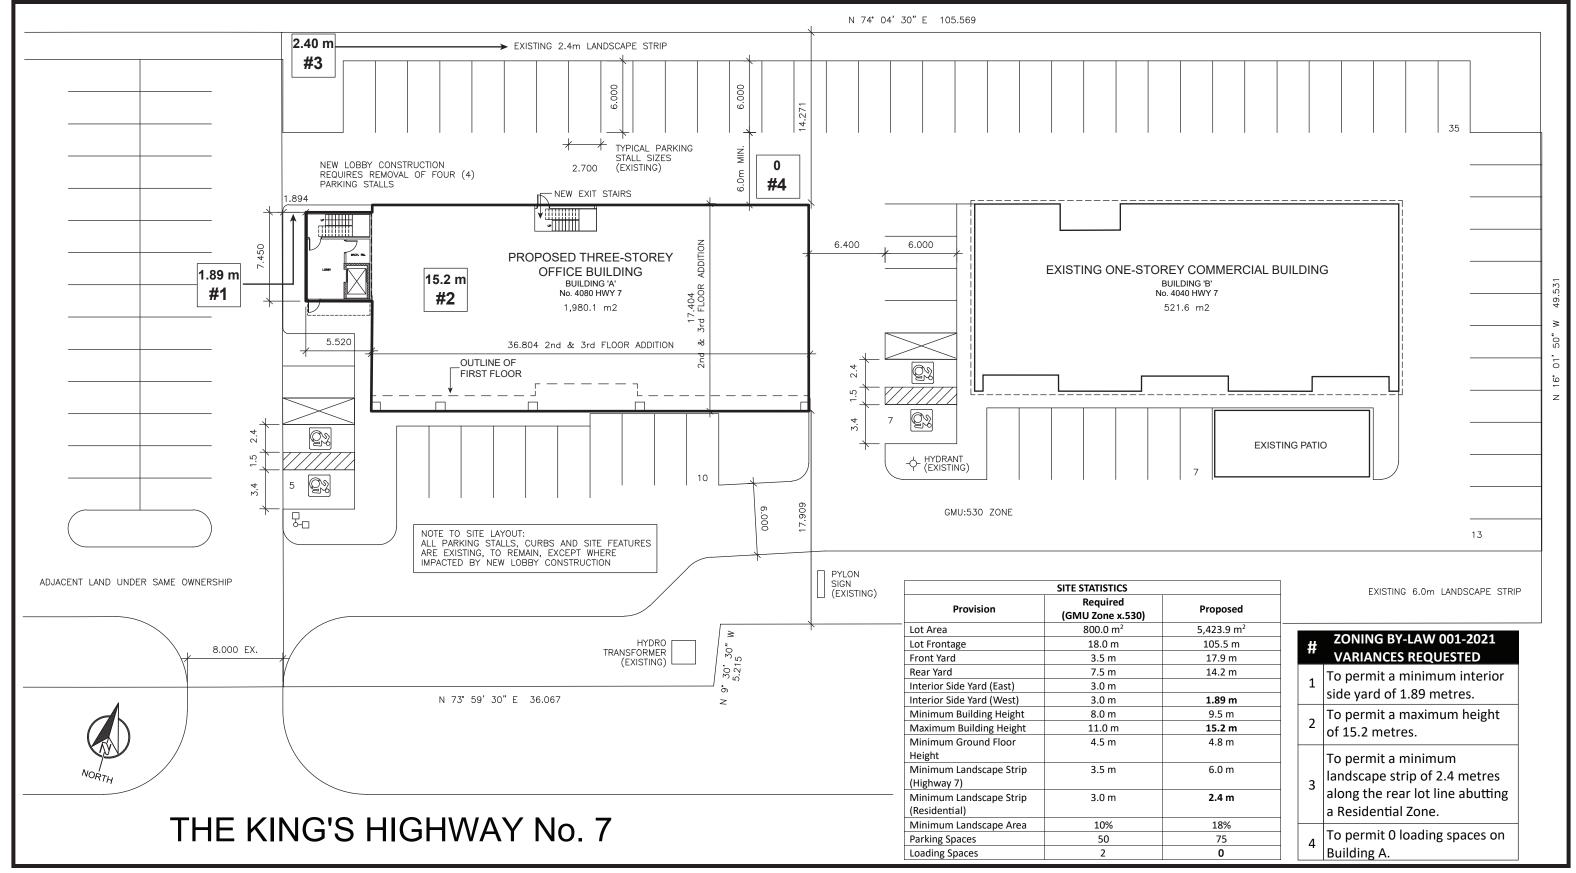

RECEIVED

By Christine Vigneault at 12:22 pm, Oct 02, 2023

PLANS PREPARED AND VARIANCES IDENTIFIED BY APPLICANT

A140/23

NOT TO SCALE AUGUST 21, 2023

SCHEDULE B: STAFF & AGENCY COMMENTS					
DEPT/AGENCY	Circulated	Comments Received	Conditions	Nature of Comments	
TRCA	\boxtimes			General Comments	
Ministry of Transportation (MTO)					
Region of York				Please note regional comments will be submitted through the future Site Plan Application (related to PAC.23.066)	
Alectra	\boxtimes	\boxtimes		General Comments	
Bell Canada	\boxtimes			No Comments Received to Date	
YRDSB					
YCDSB					
CN Rail					
CP Rail					
TransCanada Pipeline	\boxtimes			No Comments Received to Date	
Metrolinx					
Propane Operator					
Development Planning	\boxtimes			Application Under Review	
Building Standards (Zoning)				General Comments	



Date: October 3rd 2023

Attention: Christine Vigneault

RE: Request for Comments

File No.: A140-23

Related Files:

Applicant First Avenue Properties

Location 4080 Hwy 7



COMMENTS:

	We have reviewed the proposed Variance Application and have no comments or objections to its approval.
X	We have reviewed the proposed Variance Application and have no objections to its approval, subject to the following comments (attached below).
	We have reviewed the proposed Variance Application and have the following concerns (attached below).

Alectra Utilities (formerly PowerStream) has received and reviewed the proposed Variance Application. This review, however, does not imply any approval of the project or plan.

All proposed billboards, signs, and other structures associated with the project or plan must maintain minimum clearances to the existing overhead or underground electrical distribution system as specified by the applicable standards, codes and acts referenced.

In the event that construction commences, and the clearance between any component of the work/structure and the adjacent existing overhead and underground electrical distribution system violates the Occupational Health and Safety Act, the customer will be responsible for 100% of the costs associated with Alectra making the work area safe. All construction work will be required to stop until the safe limits of approach can be established.

In the event construction is completed, and the clearance between the constructed structure and the adjacent existing overhead and underground electrical distribution system violates the any of applicable standards, acts or codes referenced, the customer will be responsible for 100% of Alectra's cost for any relocation work.

References:

- Ontario Electrical Safety Code, latest edition (Clearance of Conductors from Buildings)
- Ontario Health and Safety Act, latest edition (Construction Protection)
- Ontario Building Code, latest edition (Clearance to Buildings)
- PowerStream (Construction Standard 03-1, 03-4), attached
- Canadian Standards Association, latest edition (Basic Clearances)

If more information is required, please contact either of the following:

Mr. Stephen Cranley, C.E.T

Supervisor, Distribution Design, ICI & Layouts (North)

Phone: 1-877-963-6900 ext. 31297

E-mail: stephen.cranley@alectrautilities.com

Mitchell Penner

Supervisor, Distribution Design-Subdivisions

Phone: 416-302-6215

Email: Mitchell.Penner@alectrautilities.com



Power Stream 1

Construction Standard

03-1

	SYSTEM VOLTAGE			
LOCATION OF WIRES, CABLES OR CONDUCTORS	SPAN GUYS AND COMMUNICATIONS WIRES		4.16/2.4kV TO 27.6/16kV (SEE NOTE 1)	44kV
	MINIMUM VERTICAL CLEARANCES (SEE NOTE 2)			NOTE 2)
OVER OR ALONGSIDE ROADS, DRIVEWAYS OR LANDS ACCESSIBLE TO <u>VEHICLES</u>	442cm	442cm	480cm	520cm
OVER GROUND ACCESSIBLE TO PEDESTRIANS AND BICYCLES ONLY	250cm	310cm	340cm	370cm
ABOVE TOP OF RAIL AT RAILWAY CROSSINGS	730cm	730cm	760cm	810cm



MINIMUM ATTACHMENT HEIGHT = MAXIMUM SAG

- + MINIMUM VERTICAL CLEARANCE (FROM ABOVE TABLE)
 ± GRADE DIFFERENCE

- + 0.3m (VEHICLE OR RAILWAY LOCATION) + SNOW DEPTH (PEDESTRIAN LOCATION, SEE NOTE 3)

NOTES:

- THE MULTIGROUNDED SYSTEM NEUTRAL HAS THE SAME CLEARANCE AS THE 600V SYSTEM.
- 2. THE VERTICAL CLEARANCES IN THE ABOVE TABLE ARE UNDER $\underline{\text{MAXIMUM SAG}}$ CONDITIONS.
- 3. REFER TO CSA STANDARD C22.3 No.1, ANNEX D FOR LOCAL SNOW DEPTH
- 4. ALL CLEARANCES ARE IN ACCORDANCE TO CSA STANDARD C22.3.

<u>\G</u>	340cm	11'-4"		
	310cm	10'-4"		
VALUES.	250cm	8'-4"		
VALUES.				
REFERENCES				
SAGS AND T	FNSIONS 1	SECTION 02		

METRIC

810cm

760cm 730cm

520cm 480cm

442cm 370cm

CONVERSION TABLE

IMPERIAL (APPROX)

27'-0" 25'-4"

24'-4" 17'-4"

15'-5" 12'-4"

MINIMUM VERTICAL CLEARANCES OF WIRES, CABLES AND CONDUCTORS ABOVE GROUND OR RAILS

ORIGINAL ISSUE DATE: 2010-DEC-24 REVISION NO: R1 REVISION DATE: 2012-JAN-09

Certificate of Approval This construction Standard meets the safety requirements of Section 4 of Regulation 22/04		
Joe Crozier, P.Eng. 2012-JAN-09 Name Date		
P Fng. Approval By:	Ine Crozier	



Construction Standard

03 - 4





VOLTAGE	MINIMUM HORIZONTAL CLEARNACE UNDER MAXIMUM SWING CONDITIONS DIMENSION "X" (SEE NOTES 1, 3 & 4)	MINIMUM VERTICAL CLEARANCE UNDER MAXIMUM DESIGN SAG CONDITIONS DIMENSION "Y" (SEE NOTES 1, 2, 4 & 5)
0-600V AND NEUTRAL	100cm	250cm
4.16/2.4 TO 44kV	300cm	480cm

NOTES

- UNDER NO CIRCUMSTANCES SHALL A CONDUCTOR BE PERMITTED TO PENETRATE THE ENVELOPE SHOWN BY THE DOTTED LINE.
- 2. THE VERTICAL CLEARANCES ARE UNDER CONDITIONS OF MAXIMUM DESIGN SAG.
- THE HORIZONTAL CLEARANCES ARE UNDER CONDITIONS OF MAXIMUM SWING. WHERE THE CONDUCTOR SWING IS NOT KNOWN A HORIZONTAL CLEARANCE OF 480CM SHALL BE USED.
- 4. BUILDINGS THAT EXCEED 3 STOREYS OR 15M IN HEIGHT, THE MINIMUM HORIZONTAL CLEARANCE OF THE SECONDARY CONDUCTORS SHOULD BE INCREASED TO 300cm WHERE IT IS NECESSARY TO ALLOW FOR THE RAISING OF LADDERS BY LOCAL FIRE DEPARTMENTS.
- IN SITUATIONS SUCH AS MULTI-LEVEL GARAGES, WHERE ROOFS ARE NORMALLY USED BY PERSONS AND VEHICLES, THE VERTICAL CLEARANCES OF POWERSTREAM STANDARD 03-1 SHALL APPLY.
- 6. DISTRIBUTION LINES CONSTRUCTED NEAR BUILDINGS SHALL BE BUILT TO AVOID OVERHANG WHEREVER POSSIBLE. WHERE LINES MUST BE CONSTRUCTED OVER OR ADJACENT TO BUILDINGS THE APPLICABLE HORIZONTAL AND VERTICAL CLEARANCES SHALL BE AT CONDITIONS OF MAXIMUM CONDUCTOR SWING AND MAXIMUM SAG. THE ABOVE CLEARANCES ARE DESIGNED TO PREVENT PERSONS ON OR IN BUILDINGS AS WELL AS EXTERNAL MACHINERY USED IN CONJUCTION WITH A BUILDING TO COME IN CONTACT WITH CONDUCTORS. EFFORTS SHOULD BE MADE TO INCREASE THESE CLEARANCES WHERE POSSIBLE.
- 7. ALL CLEARANCES ARE IN ACCORDANCE TO CSA C22.3 NO.1-06 (TABLE-9).

ON TABLE
IMPERIAL
(APPROX)
16'-0"
10'-0"
8'-4"
3'-4"

MINIMUM VERTICAL & HORIZONTAL CLEARANCES OF CONDUCTORS FROM BUILDINGS OR OTHER PERMANENT STRUCTURES (CONDUCTORS NOT ATTACHED TO BUILDINGS)

ORIGINAL ISSUE DATE: 2010—MAY—05 REVISION NO: REVISION DATE:
PEgystem Planning and Standards/Standard Design/PowerStream Standards/soundard working (lighter/Seedlan 3/3-4/c/wg d3-4 Ro May 5, 2010, s/wg, %/3/2010 8/2/202 AM, Adobe POF



To: Committee of Adjustment

From: Lindsay Haviland, Building Standards Department

Date: September 29, 2023

Applicant: First Avenue Properties

Location: 4080 Hwy 7 Bldg A

CONC 6 Part of Lot 6

File No.(s): A140/23

Zoning Classification:

The subject lands are zoned GMU – General Mixed-Use Zone, and subject to the provisions of Exception 14.530 under Zoning By-law 001-2021, as amended.

1	Zoning By-law 01-2021 A minimum interior side yard of 3.0 metres is required [Table 8-3].	Variance requested To permit a minimum interior side yard of 1.89 metres.
2	A maximum height of 11.0 metres is required [Table 8-3].	To permit a maximum height of 15.2 metres.
3	A minimum 3.0 metre landscape strip is required on any rear lot line abutting a Residential Zone [Table 8-3].	To permit a minimum landscape strip of 2.4 metres along the rear lot line abutting a Residential zone.
4	1 Type B loading space is required for the proposed addition to Building A [Section 6.1.1.2, Table 6-18].	To permit 0 loading spaces on Building A.

Staff Comments:

Stop Work Order(s) and Order(s) to Comply:

There are no outstanding Orders on file

Building Permit(s) Issued:

Other Comments:

General Comments								
1	The applicant shall be advised that additional variances may be required upon review of detailed							
	drawing for building permit/site plan approval.							

Conditions of Approval:

If the committee finds merit in the application, the following conditions of approval are recommended.

 $^{^{\}star}$ Comments are based on the review of documentation supplied with this application.

Prabhdeep Kaur

From: Kristen Regier <Kristen.Regier@trca.ca>
Sent: Monday, October 2, 2023 10:59 AM

To: Committee of Adjustment

Cc: Pravina Attwala; Christine Vigneault

Subject: [External] RE: A140/23 (4080 HIGHWAY 7) - REQUEST FOR COMMENTS

Hello,

The subject property at 4080 Hwy 7, Vaughan is not located within TRCA's Regulated Area. TRCA's Planning and Regulatory policy interests are not impacted.

As such, TRCA has no comments on the application.

Best,

Kristen Regier, MA (she / her)

Planner I

Development Planning and Permits | Development and Engineering Services Toronto and Region Conservation Authority (TRCA)

T: 437-880-2129

E: kristen.regier@trca.ca

A: 101 Exchange Avenue, Vaughan, ON, L4K 5R6 | trca.ca



Prabhdeep Kaur

From: Development Services <developmentservices@york.ca>

Sent: Tuesday, October 3, 2023 10:50 AM

To: Pravina Attwala

Cc: Committee of Adjustment

Subject: [External] RE: A140/23 (4080 HIGHWAY 7) - REQUEST FOR COMMENTS

Hi Pravina,

The Regional Municipality of York has completed its review of the minor variance application – A140/23 (4080 Highway 7) and has no comment.

Please note regional comments will be submitted through the future Site Plan Application (related to PAC.23.066) once circulated by the City of Vaughan. Comments from PSC.23.V.0328 (PAC.23.066) continue to apply.

Please provide us with a copy of the notice of decision for our records.

Many thanks,

Our working hours may be different. Please do not feel obligated to reply outside of your scheduled working hours. Let's work together to help foster healthy work-life boundaries.

Niranjan Rajevan, M.Pl. | Associate Planner, Development Services, Planning and Economic Development, Corporate Services

The Regional Municipality of York | 17250 Yonge Street | Newmarket, ON L3Y 6Z1 1-877-464-9675 ext. 71521 | niranjan.rajevan@york.ca | www.york.ca

Our Values: Integrity, Commitment, Accountability, Respect, Excellence



Our Mission: Working together to serve our thriving communities - today and tomorrow

Please consider the environment before printing this email.

SCHE	SCHEDULE C: PUBLIC & APPLICANT CORRESPONDENCE						
Correspondence Type	Name	Address	Date Received (mm/dd/yyyy)	Summary			
Public	President, Pine Valley Village Community Association		10/04/2023	Letter of Support			

Lenore Providence

Subject: FW: [External] Re: A140/23 (4080 Hwy 7) - Public Notice (Development Application)

From: Bernie Di Vona < >

Sent: October-04-23 3:03 PM

To: Christine Vigneault < Christine. Vigneault@vaughan.ca>

Cc: Committee of Adjustment < CofA@vaughan.ca>

Subject: [External] Re: A140/23 (4080 Hwy 7) - Public Notice (Development Application)

The Pine Valley Village Community Association is in support of the MINOR VARIANCE, as it will serve to preserve and enhance employment uses .

Bernie DiVona

President, Pine Valley Village Community Association

SCHEDULE D: PREVIOUS COA DECISIONS ON THE SUBJECT LAND

None