




Firm Name and Address
MD ManArch Design
 1 Teakwood Grove
 Toronto, Ont. M3B 2H9
 Tel. (416) 414-2635
 Website: manarch.ca
 Email: mahir@manarch.ca

Project Name and Address
**PROPOSED RESIDENCE AT
 53 THORNRIE DRIVE
 THORNHILL, VAUGHAN**


Drawing NORTH ELEVATION
 Date OCT. 18, 2023
 Scale 1:100
 Issue CofA HEARING
 Project No. 020-22

A6

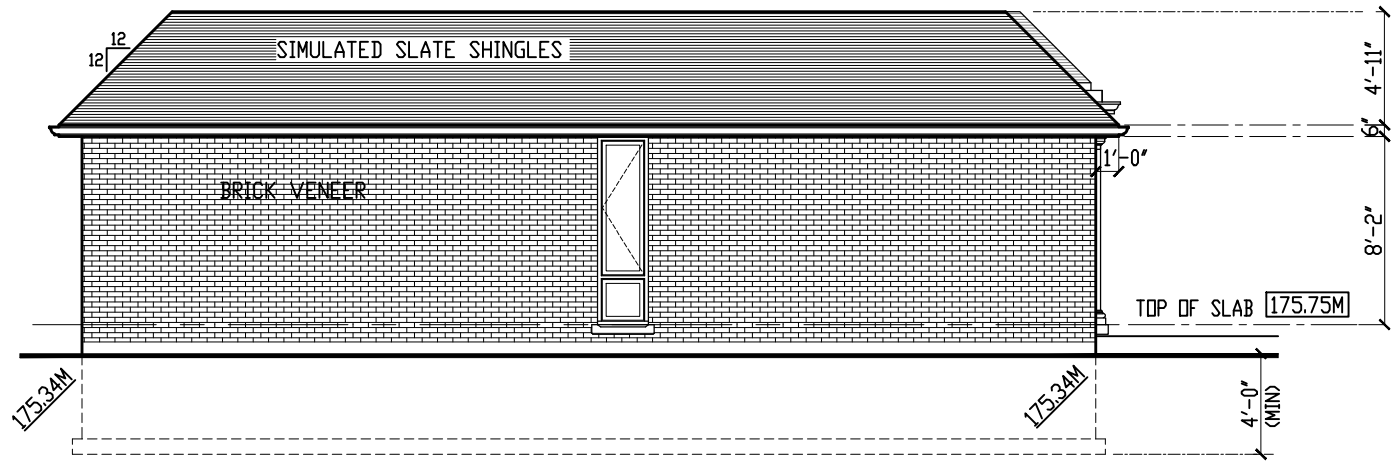


EAST ELEVATION


AS PER APPLICATION

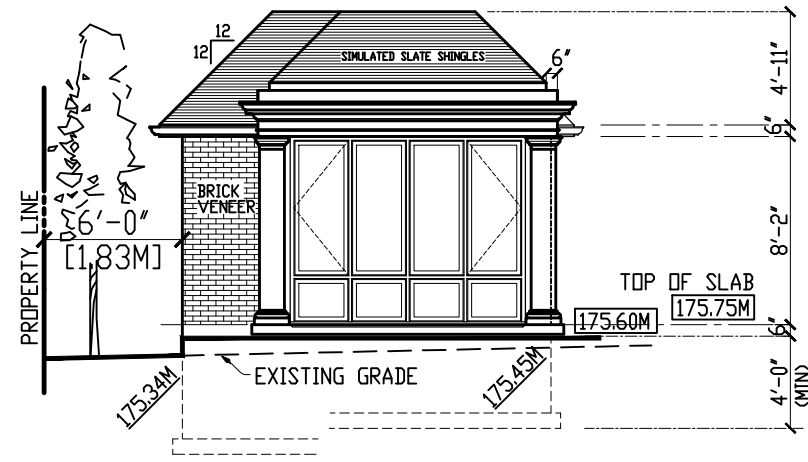

NORTH ELEVATION

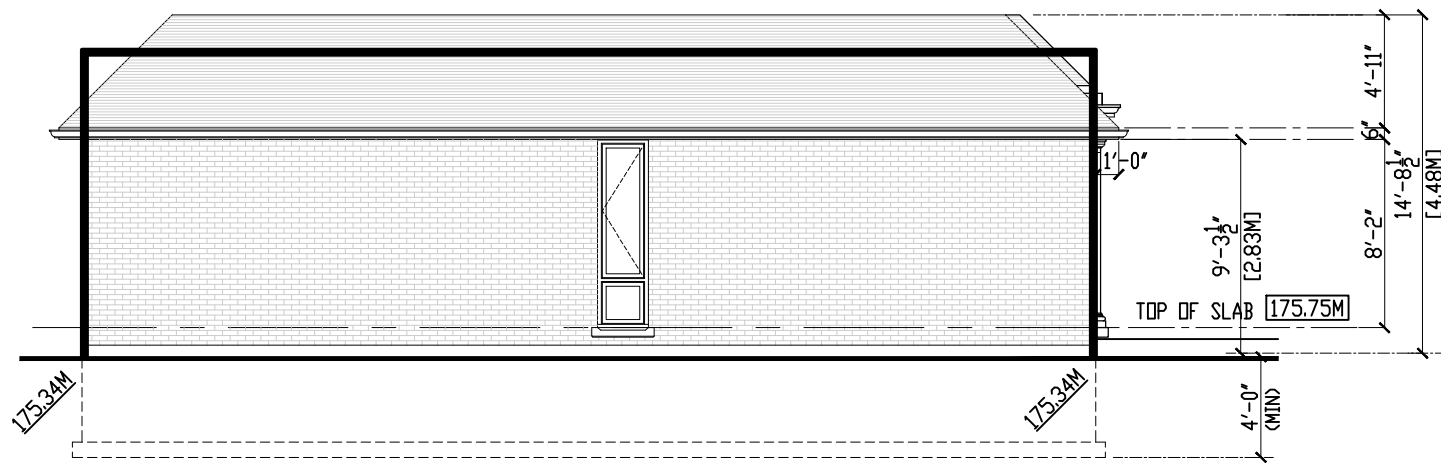

EAST ELEVATION

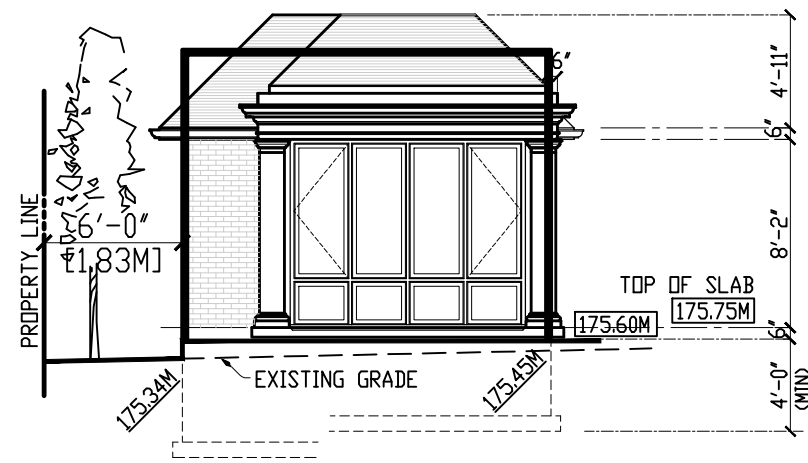

NORTH ELEVATION

Firm Name and Address
MD ManArch Design
 1 Teakwood Grove
 Toronto, Ont. M3B 2H9
 Tel. (416) 414-2635
 Website: manarch.ca
 Email: mahir@manarch.ca

Project Name and Address
 PROPOSED RESIDENCE AT
 53 THORNRIE DRIVE
 THORNHILL, VAUGHAN

Drawing AUXILIARY STRUCTURE
 ELEVATIONS

Date OCT. 18, 2023

Scale 1:100

Issue CofA HEARING

Project No. 020-22

A11



SOLD BY OWNER
NO REALTOR COMMISSION
Call for details
[Phone Number]









40

FOR SALE
Call [Phone Number]
[Agent Name]

























68



28



17 Thornridge Dr.

