


**West Elevation - Facing Highway 50**

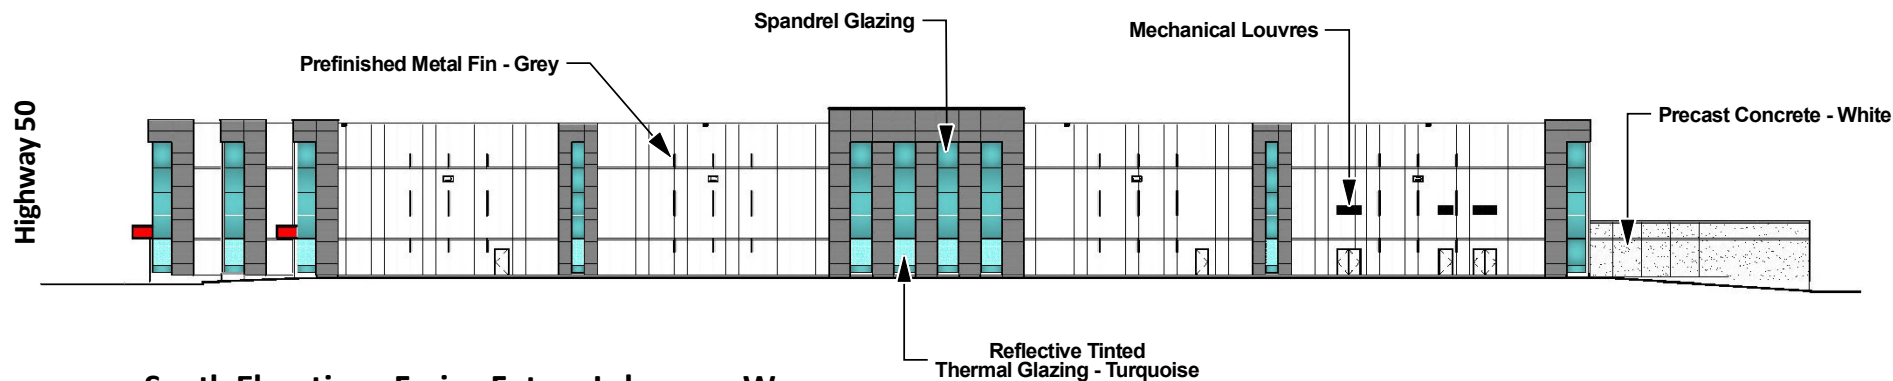

**South Elevation - Facing Future Labourers Way**

Not to Scale

## Building Elevations - West and South

**Location:**  
Part of Part 1, 65R-31308  
Part of Lots 11 and 12, Concession 10

**Applicant:**  
Highway 50 Nominee Inc.



**Files:**  
Z.21.054 and DA.21.063

**Date:**  
October 3, 2023

**Attachment**

**5**