




**South Elevation (Facing King-Vaughan Road)**

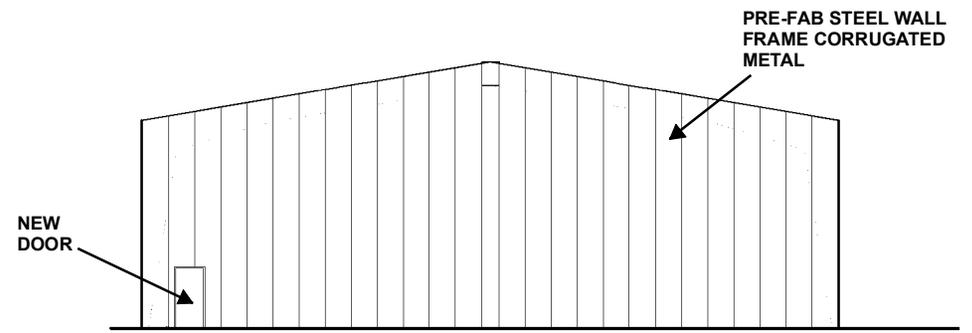

**North Elevation**

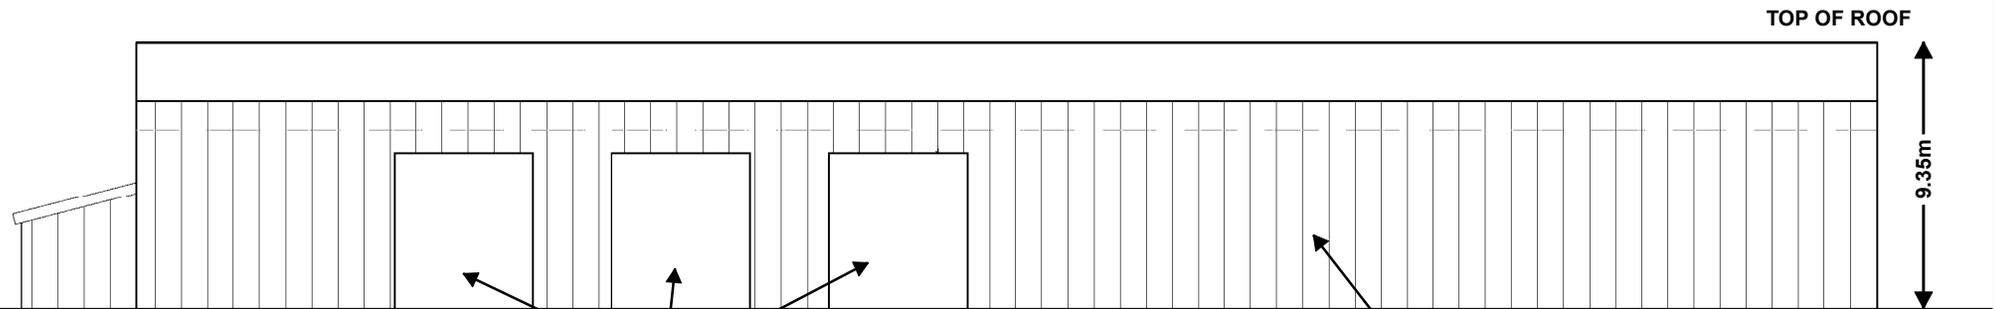

**East Elevation**

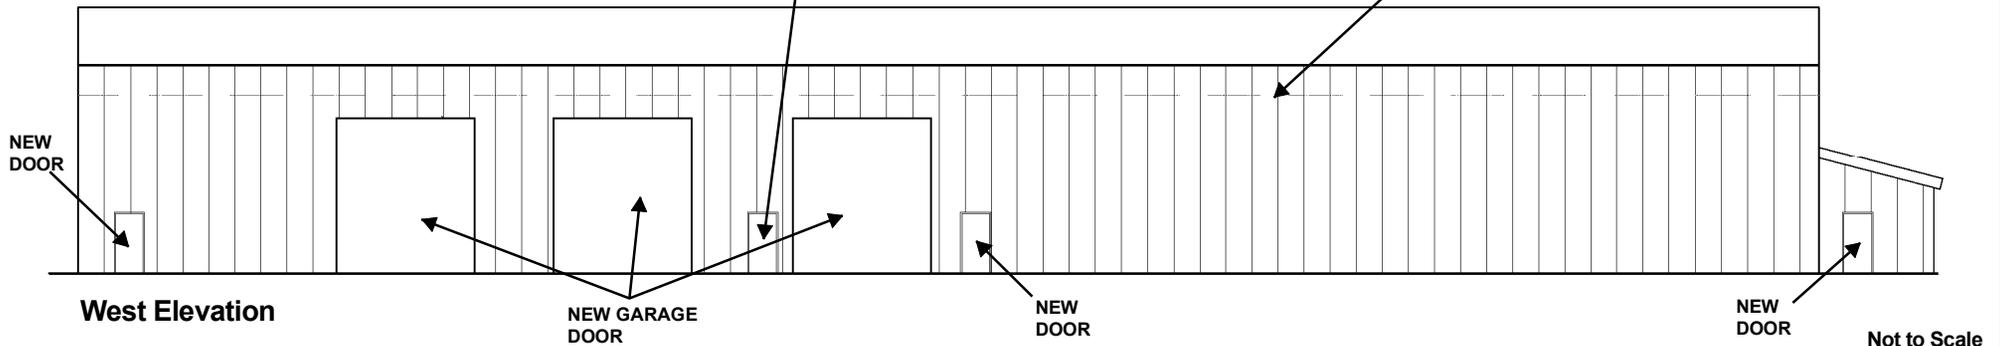

**West Elevation**

Not to Scale

# Prefabricated Storage Building Elevations

**Location:**  
3230 King-Vaughan Road  
Part of Lot 1, Concession 5;

**Applicant:**  
Royal King Valley Holdings Inc.



# Attachment

**File:** Z.21.004  
**Related File:** DA.21.006

**Date:**  
November 1, 2023

# 4