



West Elevation - Facing Highway 50

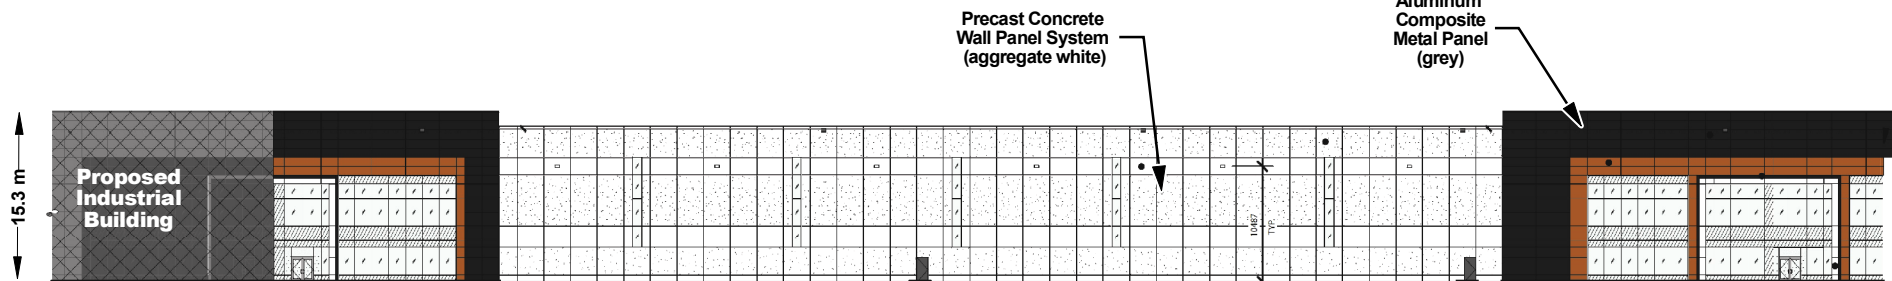

North Elevation

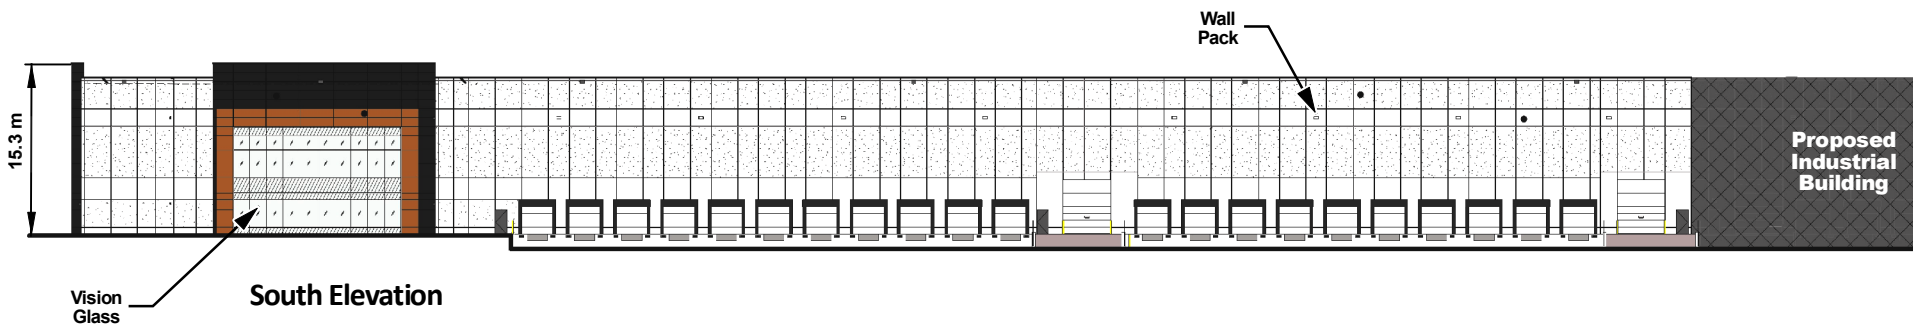

South Elevation

Not to Scale

Building Addition Elevations

Location:
6751 Highway 7, 7575 Huntington Road and
850 Gibraltar Road; Part of Lots 4 and 5,
Concessions 9 and 10 and Part of a Road
Allowance between Concession 9 and 10
Applicant: Vic DeZen (1406979 Ontario Inc.)



Attachment

File: Z.23.023
Related File: DA.23.049

Date:
November 28, 2023

5