



Elevation C
South Elevation Along Wings

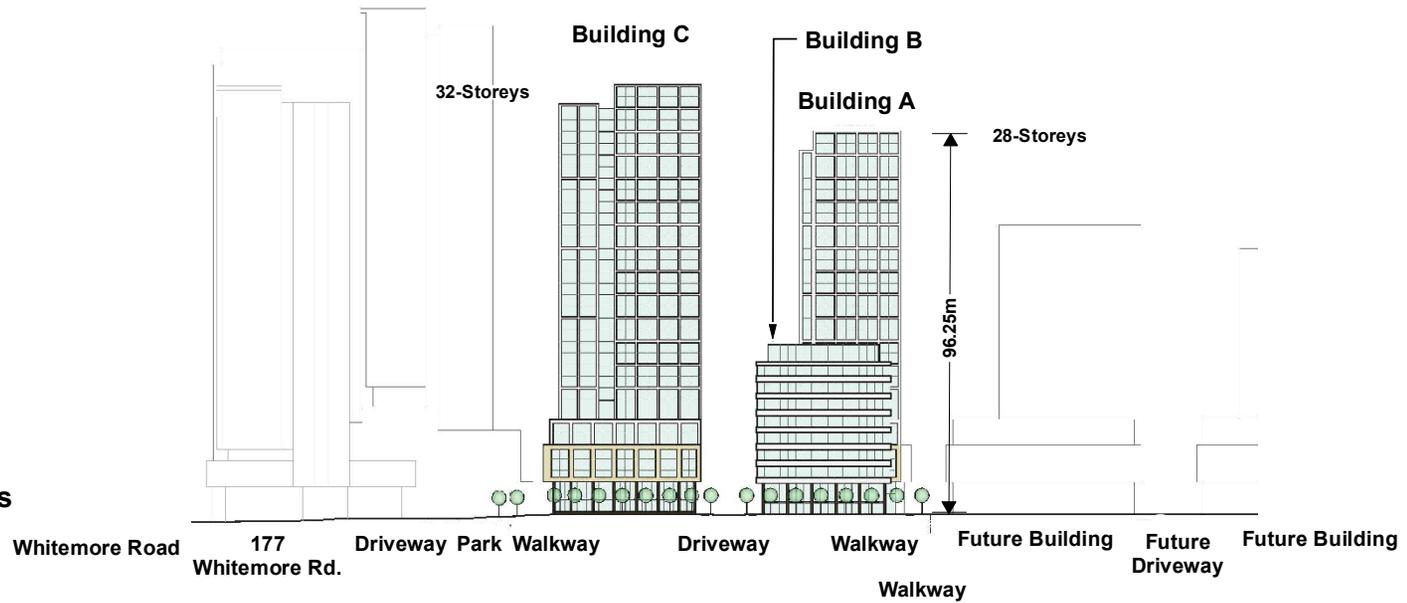

Elevation D
East Elevation Along East Property Line

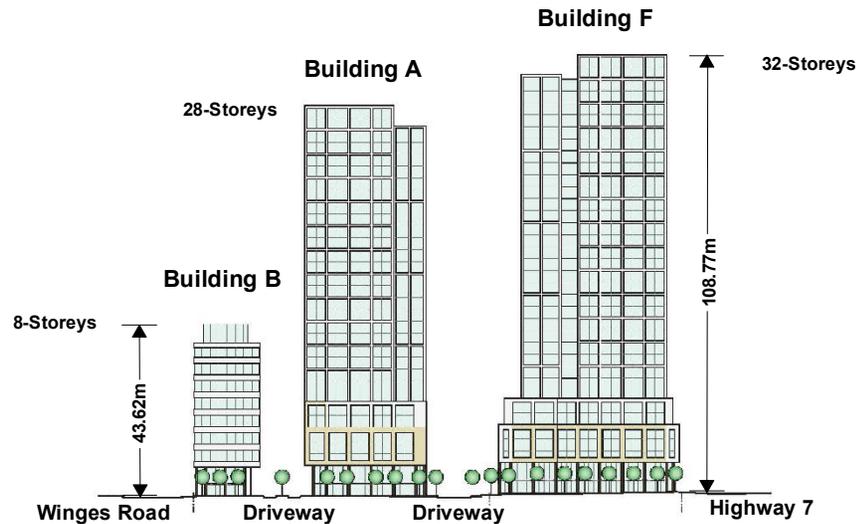

Not to Scale

Building Elevations - South and East

LOCATION:
 3899, 3901 Highway 7 and 40, 60 Wings Road
 Part of Lot 5, Concession 6

APPLICANT:
 Gallu Construction Inc.



Attachment

FILE:
 OP.23.009 and Z.23.017

DATE:
 November 28, 2023

5