

Location Map

LOCATION:
Part of Lot 6, Concession 2

APPLICANT:
Daniel and Raya Gluzberg

Document Path: N:\GIS_Archive\Attachments\DA\DA.19.008\DA.19.008_LocationMap.mxd




Attachment

FILES:
Z.19.001 & DA.19.008

DATE:
May 7, 2019

1

Created on: 4/2/2019

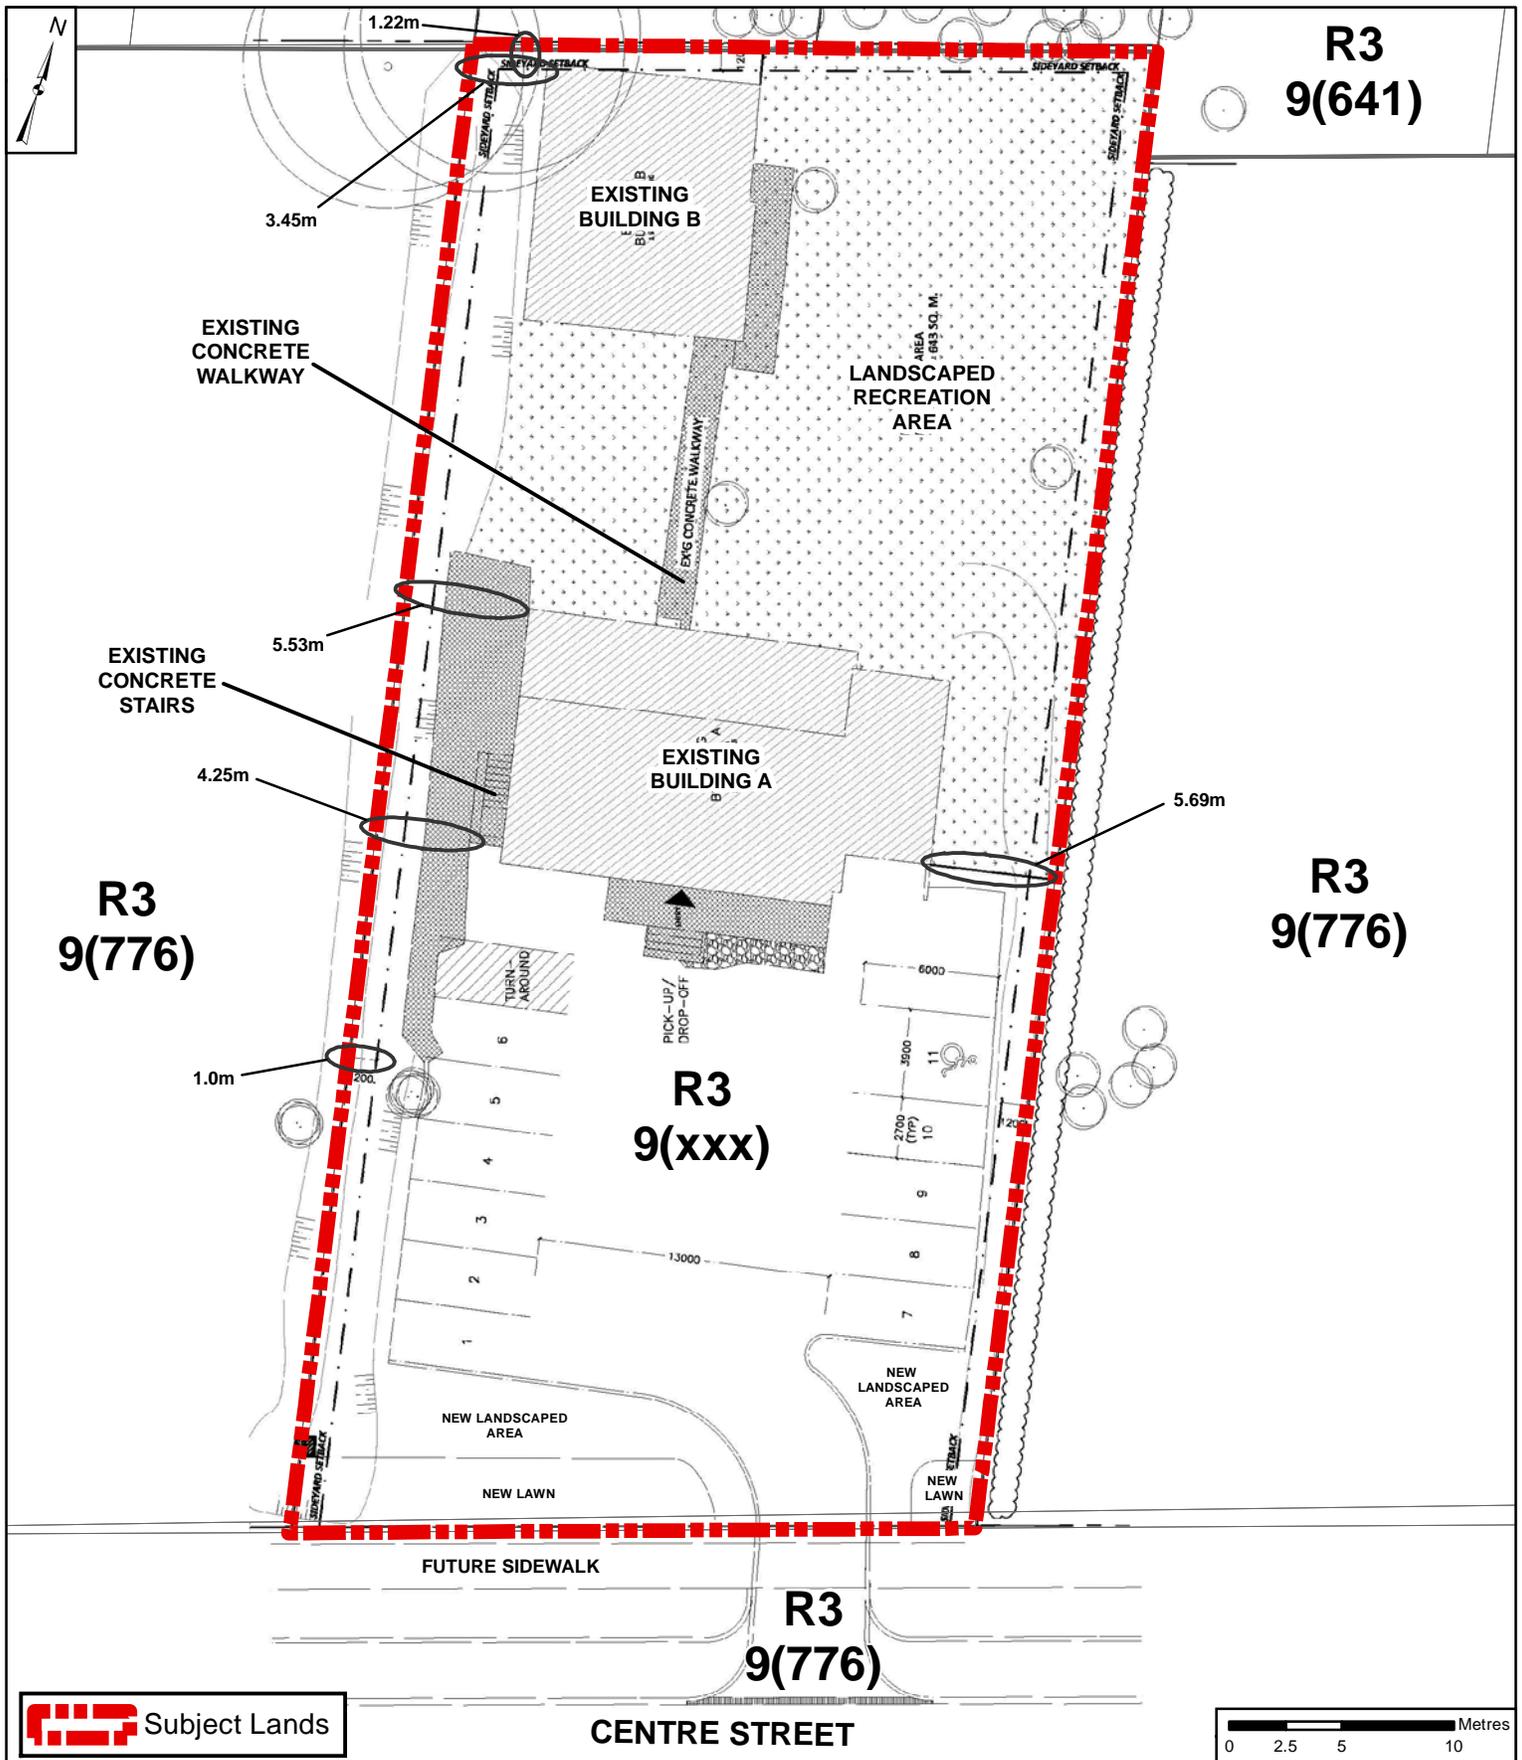

Site Plan and Proposed Zoning

Attachment

LOCATION:
Part of Lot 6, Concession 2


APPLICANT:
Daniel and Raya Gluzberg



FILES:
Z.19.001 & DA.19.008

DATE:
May 7, 2019

2

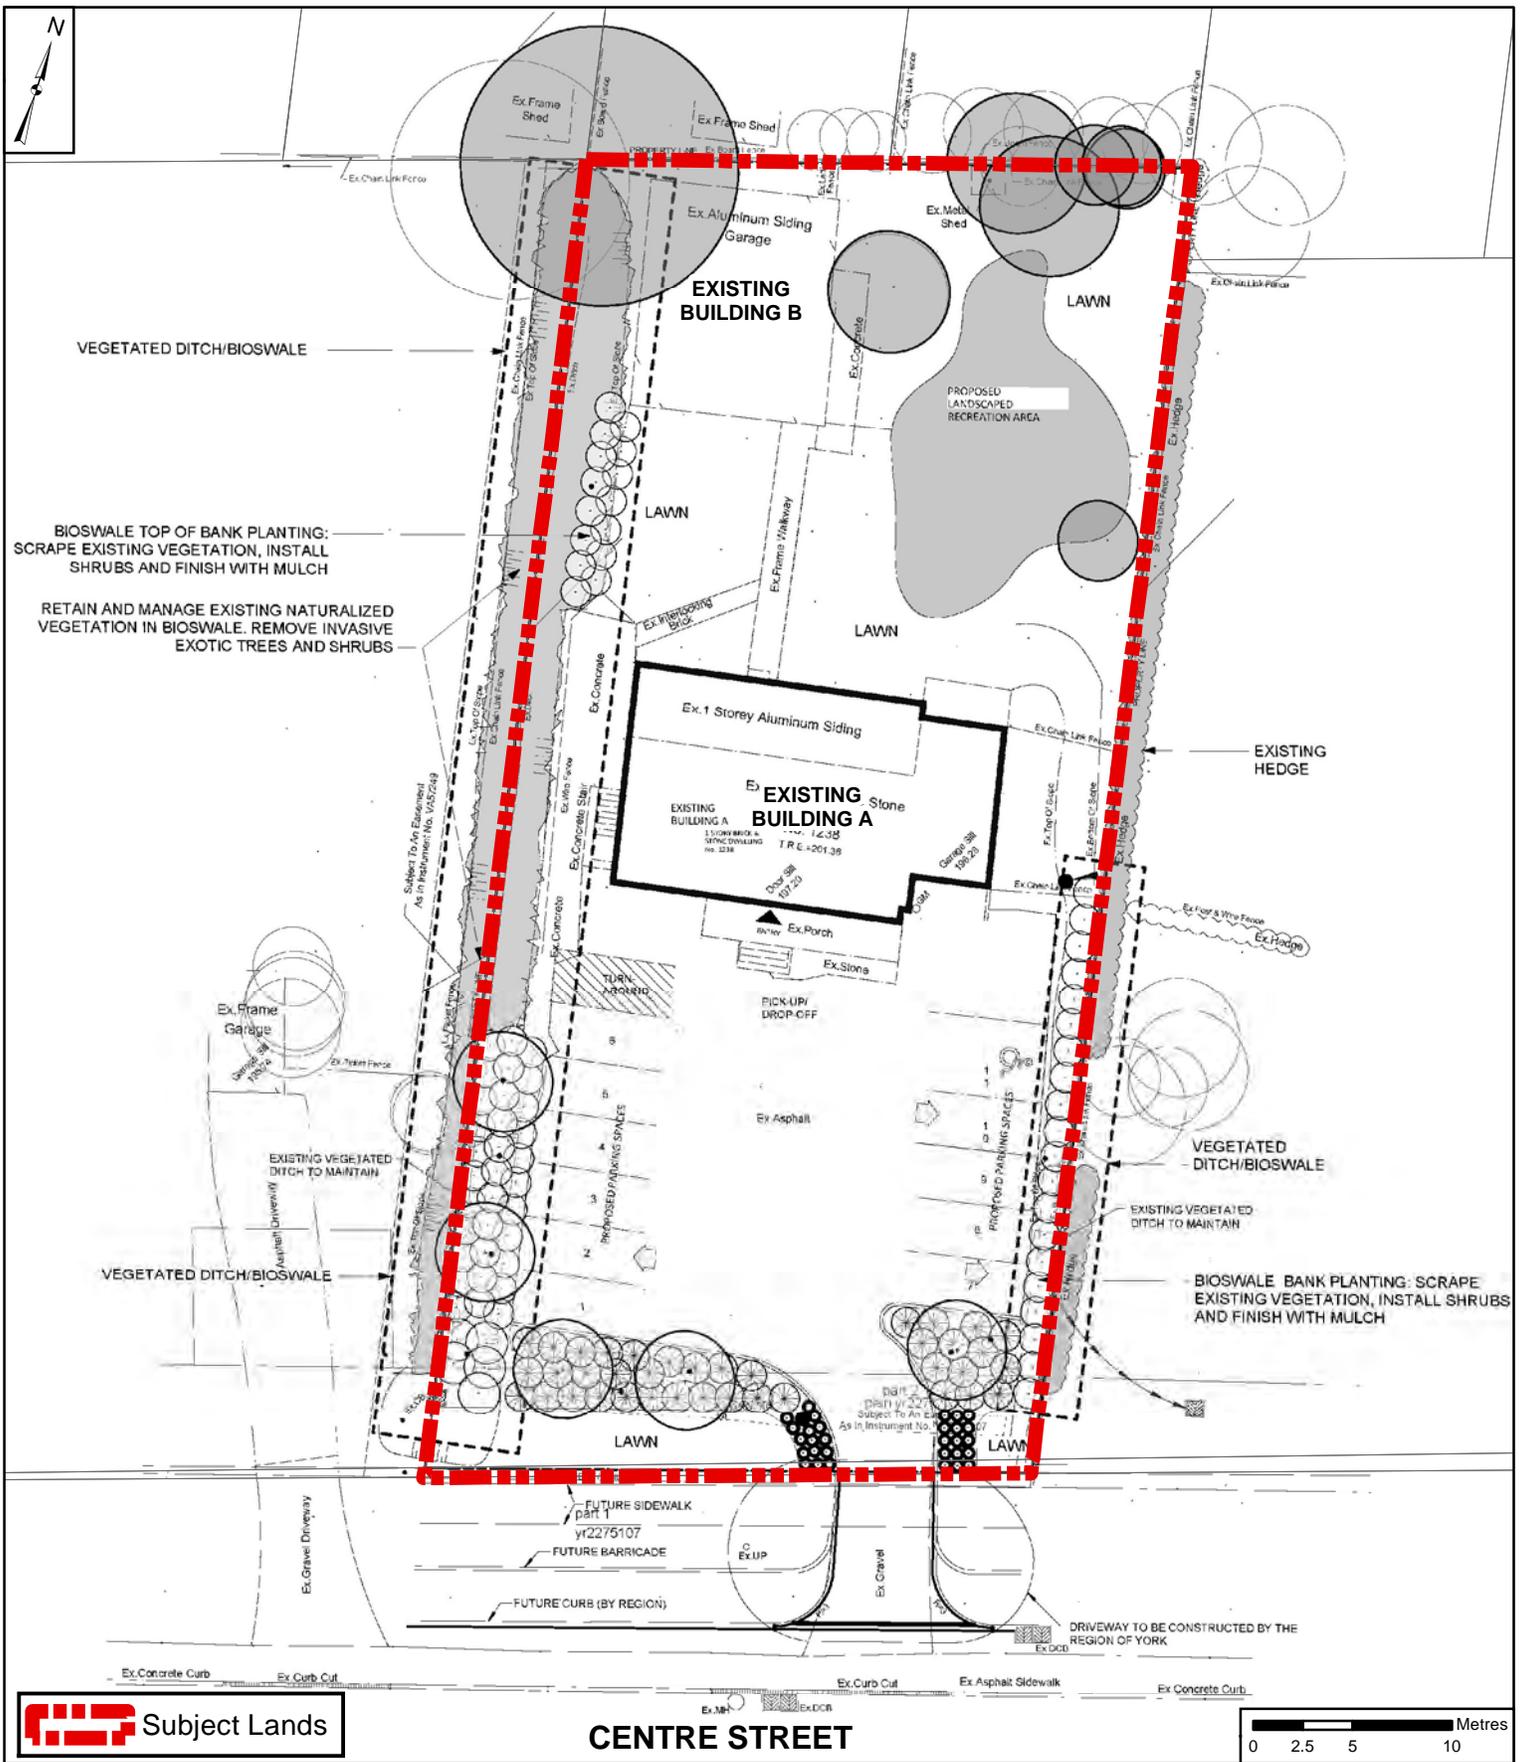

Landscape Plan

Attachment

LOCATION:
Part of Lot 6, Concession 2


APPLICANT:
Daniel and Raya Gluzberg




FILES:
Z.19.001 & DA.19.008

DATE:
May 7, 2019


3

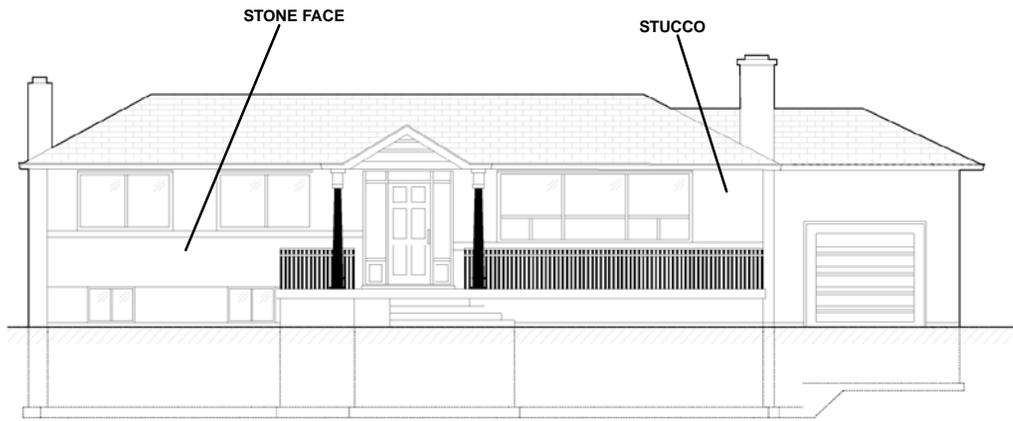


SOUTH ELEVATION (FACING CENTRE STREET)

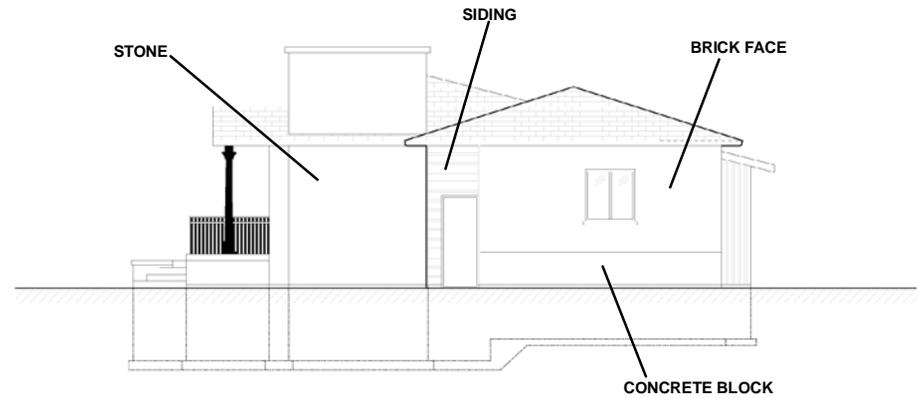

EAST ELEVATION

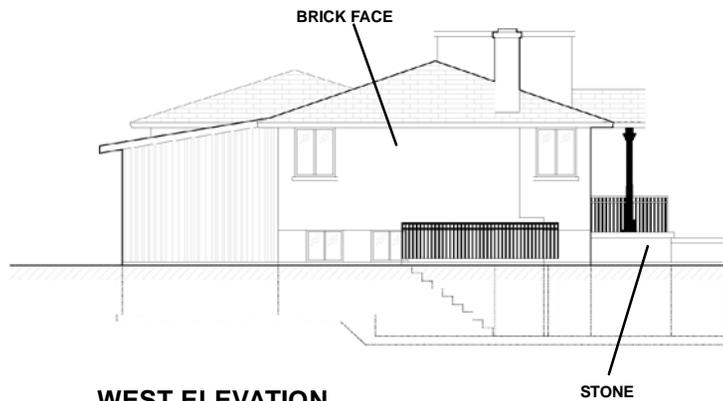

WEST ELEVATION

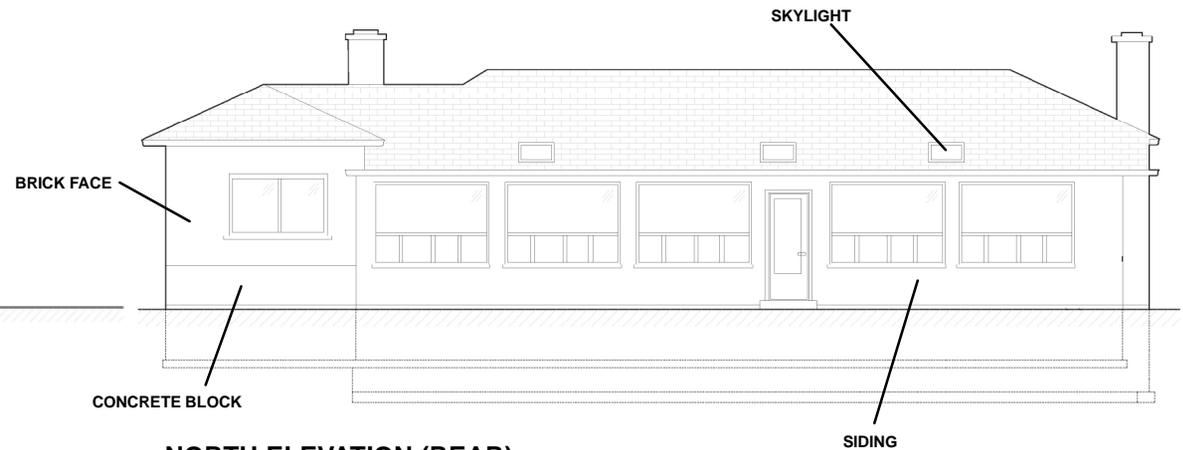

NORTH ELEVATION (REAR)

Not to Scale

Elevations - Building A (Existing)

LOCATION:
Part of Lot 6, Concession 2

APPLICANT:
Daniel and Raya Gluzberg




FILES:
Z.19.001 & DA.19.008


DATE:
May 7, 2019

4


Attachment

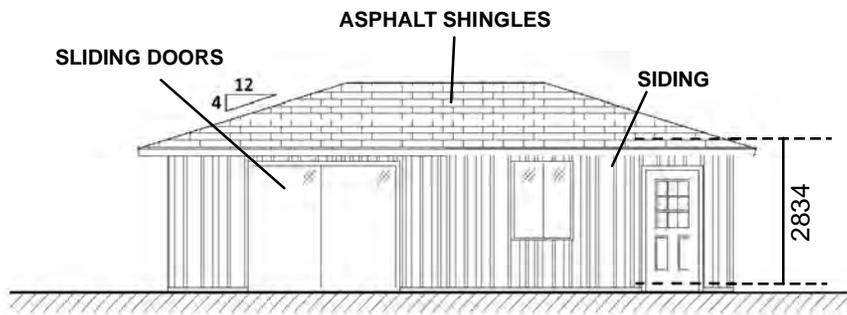


SOUTH ELEVATION (FACING CENTRE STREET)

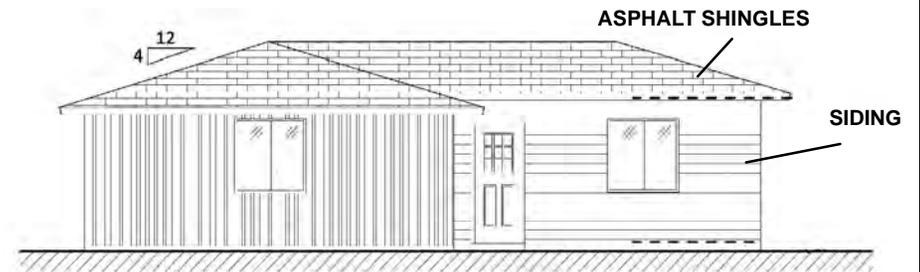

EAST ELEVATION

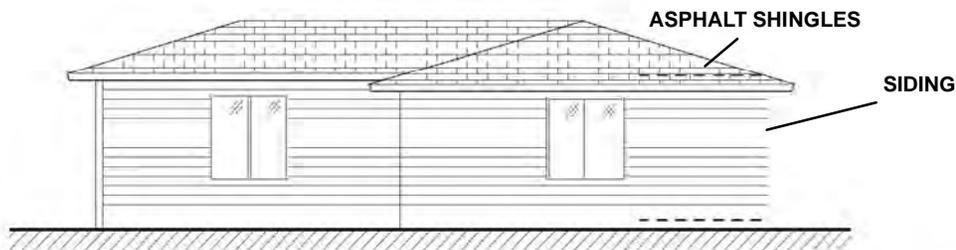

NORTH ELEVATION (REAR)

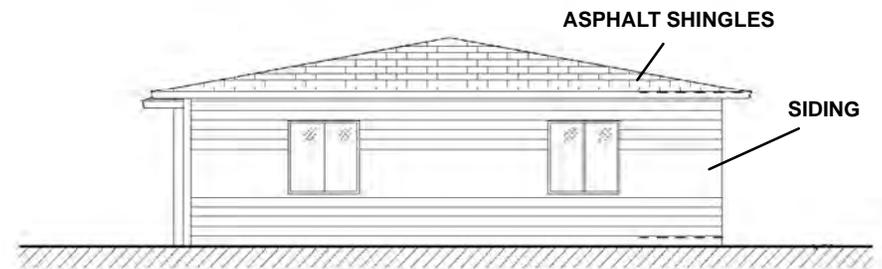

WEST ELEVATION

Not to Scale

Elevations - Building B (Existing)

LOCATION:
Part of Lot 6, Concession 2

APPLICANT:
Daniel and Raya Gluzberg



FILES:
Z.19.001 & DA.19.008

DATE:
May 7, 2019

5