


SOUTH ELEVATION (FACING MAJOR MACKENZIE DRIVE)

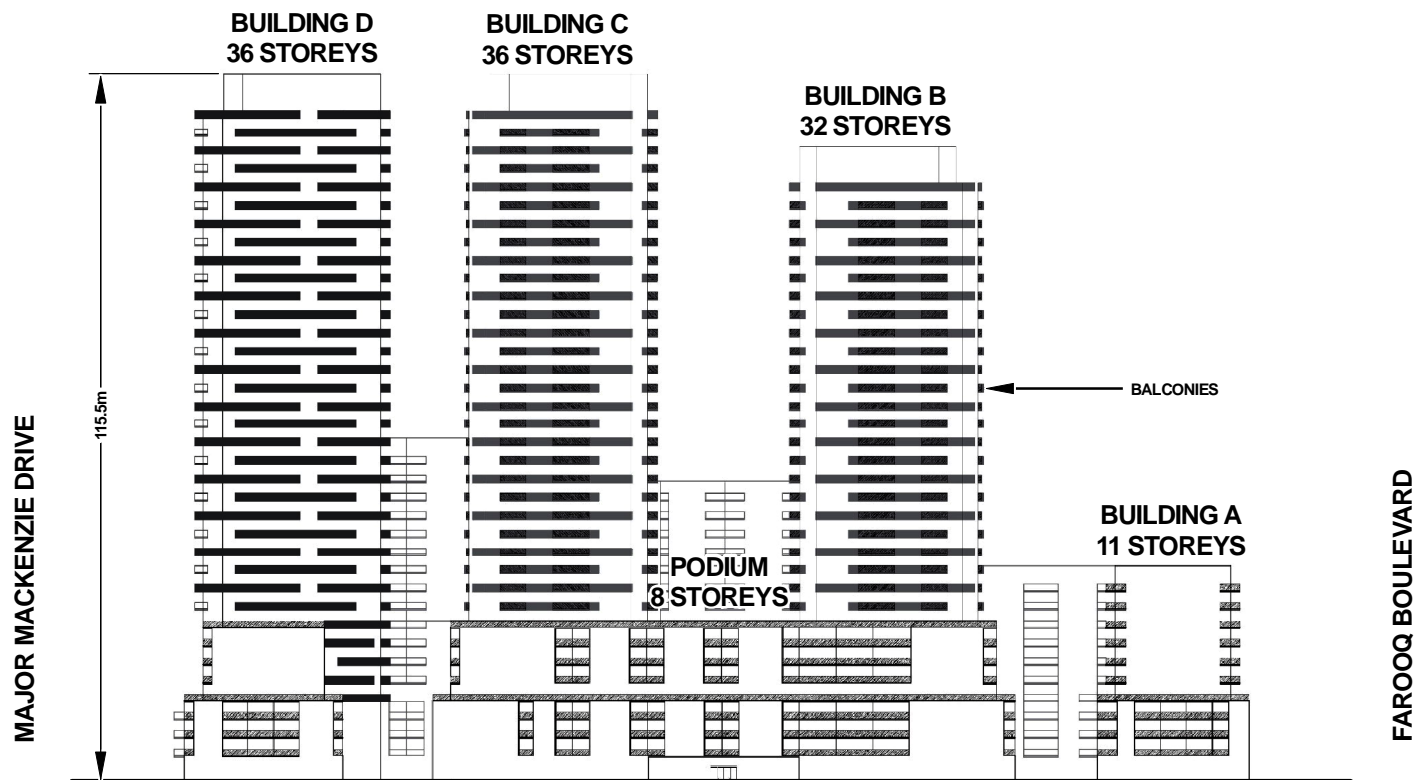

EAST ELEVATION (FACING WESTON ROAD)

Not to Scale

Building Elevations South and East

LOCATION:
3812 Major Mackenzie Drive
Part of Lot 21, Concession 6

APPLICANT:
G Group Major Mackenzie Inc.



Attachment

FILES:
OP.21.019 and Z.21.040

DATE:
March 1, 2022

4