



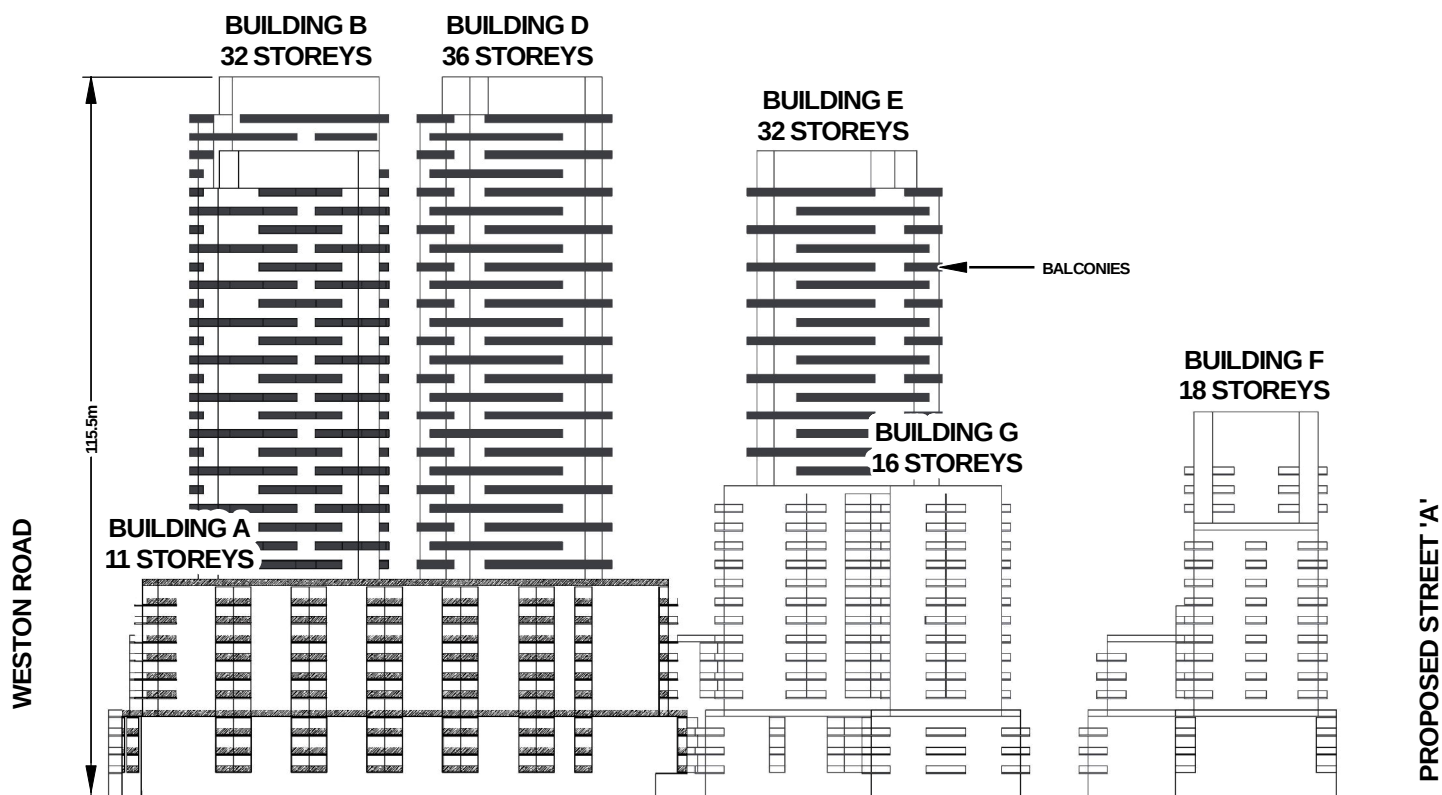

NORTH ELEVATION

(FACING FAROOQ BOULEVARD)

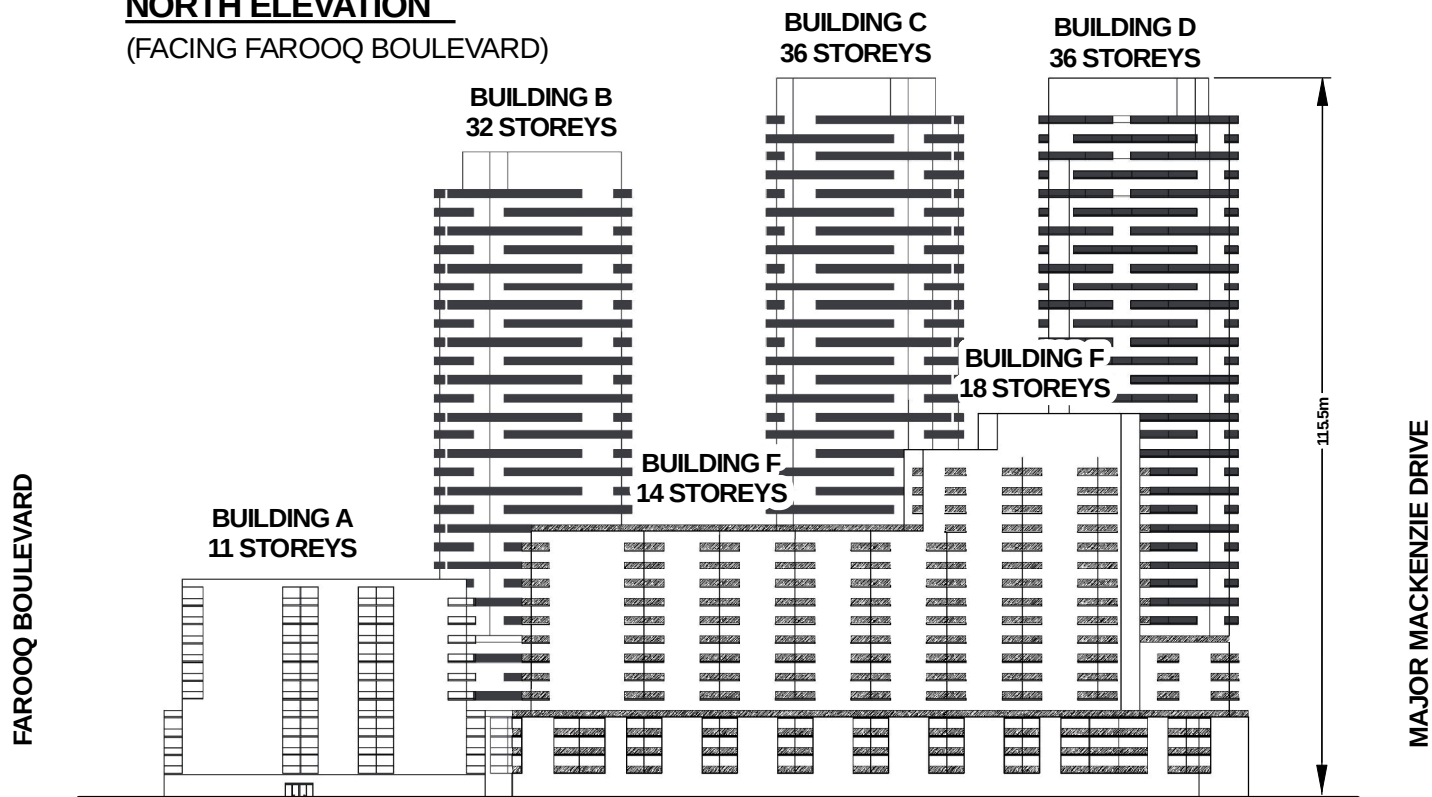

WEST ELEVATION (FACING PROPOSED STREET 'A')

Not to Scale

Building Elevations North and West

LOCATION:
3812 Major Mackenzie Drive
Part of Lot 21, Concession 6

APPLICANT:
G Group Major Mackenzie Inc.



Attachment

FILES:
OP.21.019 and Z.21.040

DATE:
March 1, 2022

5