


### NORTH ELEVATION

(FACING FAROOQ BOULEVARD)

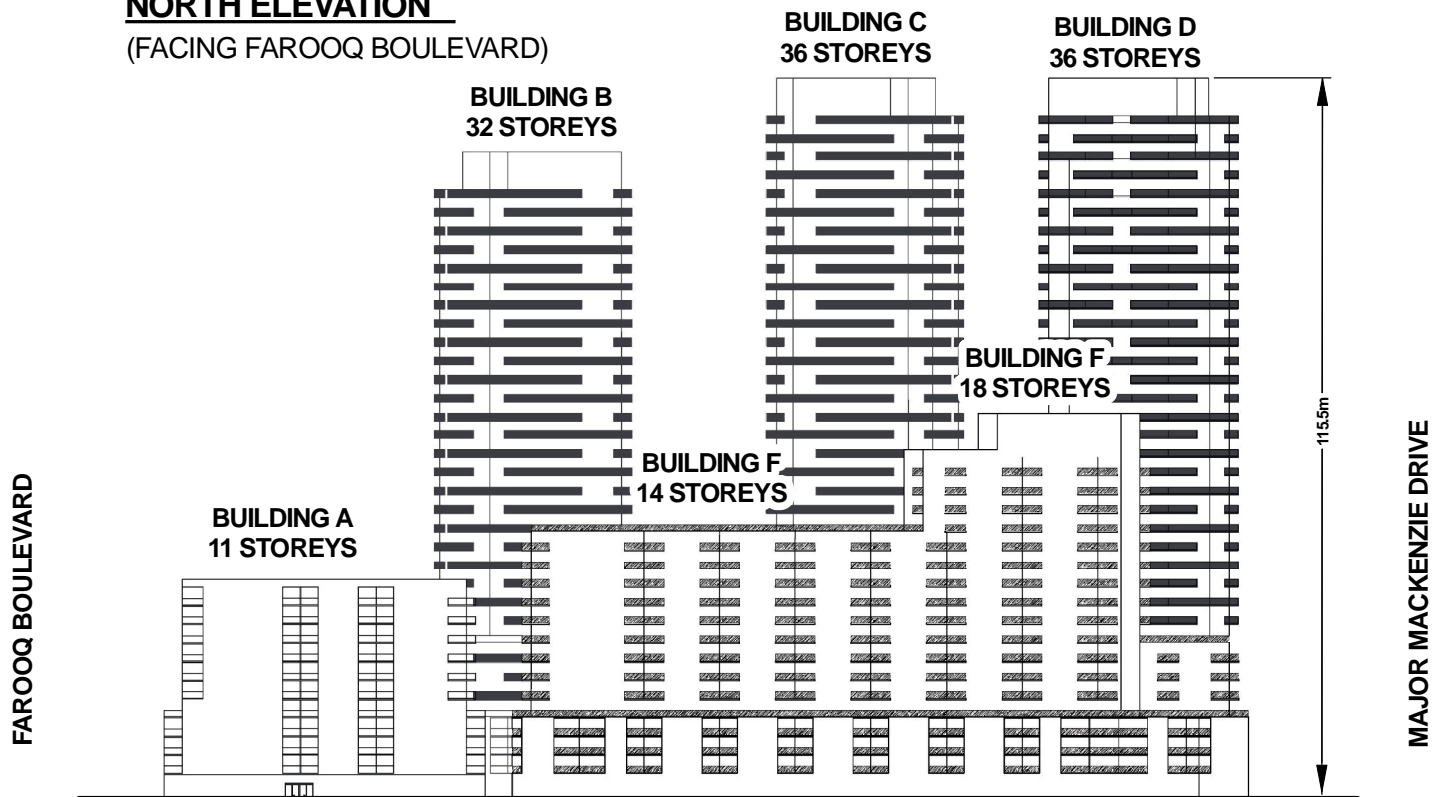

### WEST ELEVATION (FACING PROPOSED STREET 'A')

Not to Scale

## Building Elevations North and West

**LOCATION:**  
3812 Major Mackenzie Drive  
Part of Lot 21, Concession 6

**APPLICANT:**  
G Group Major Mackenzie Inc.



## Attachment

**FILES:**  
OP.21.019 and Z.21.040

**DATE:**  
March 1, 2022

**5**