


**WEST ELEVATION - FACING SYDNEY CIRCLE**

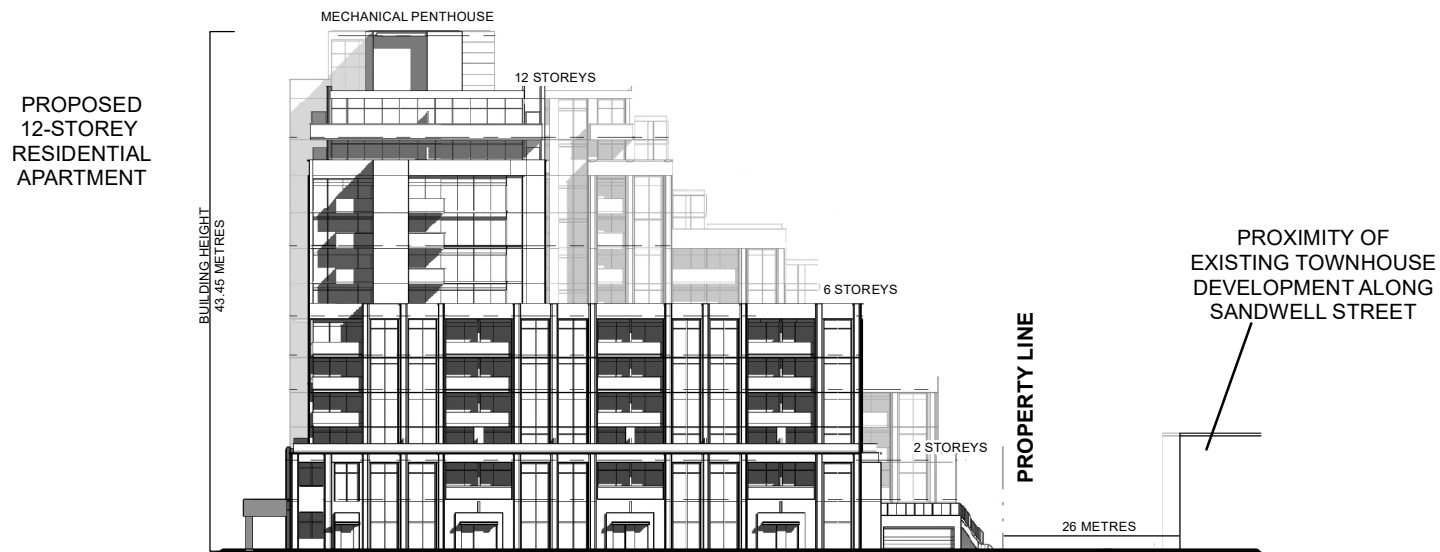

**NORTH ELEVATION - FACING FUTURE SANDWELL STREET EXTENSION**

Not to Scale

## North and West Building Elevations

**LOCATION:** 3836 and 3850 Major Mackenzie Drive West

**APPLICANT:**  
NJS Developments Inc.



## Attachment

**FILES:**  
OP.21.023, Z.21.047

**RELATED FILES:**  
19T-17V004

**DATE:**  
April 5, 2022

5